


Note

This drawing is protected by copyright and must not be copied or reproduced without the written consent of Graham Simpkin Planning. All dimensions and sizes to be checked on site. North points are indicative. ©

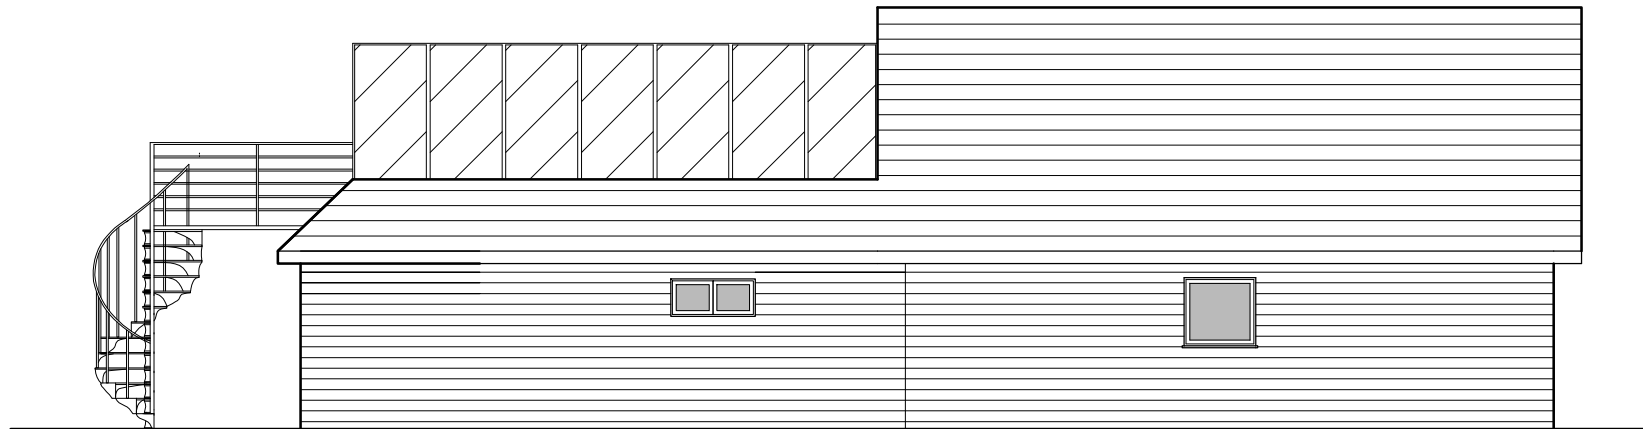

Proposed North Elevation  
1:100



Proposed South Elevation  
1:100



Proposed West Elevation  
1:100



Proposed East Elevation  
1:100



2 The Parade, Ash Road, Hartley  
Longfield, Kent DA3 8BG  
Tel: 01474 703705  
www.grahamsimpkinplanning.co.uk  
Email: webmail@grahamsimpkinplanning.co.uk

Project Title 2 Bonnyacre Farm Cott, Culverstone Green, Kent, DA13 0RF		Job No 2999
Drawing Title Proposed Elevations	Drawing No 08	Revision -
Date 05.04.2019	Drawn by JV	Checked by DA

Scale 1:100 @ A3	Note
---------------------	------

