


General Notes:

- Do not scale from the drawing.
- All dimensions must be verified on site before the commencement of work of the fabrication of any item.Any discrepancies must be reported to the Architect.
- The drawing is to be read with all related information.

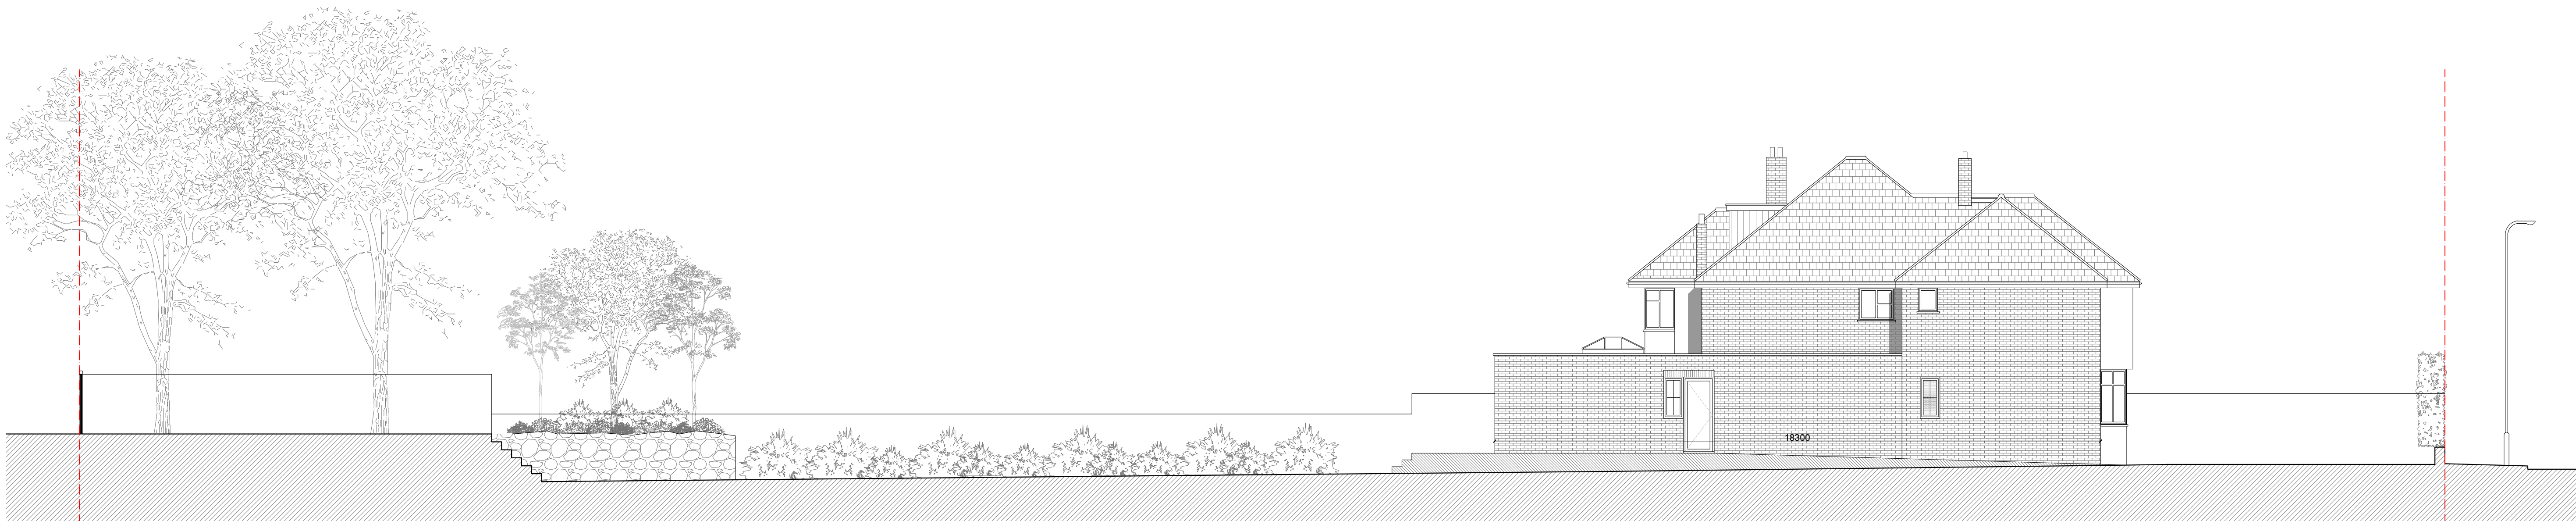


1

EXISTING NORTH ELEVATION

1:100

0 metres 2 10

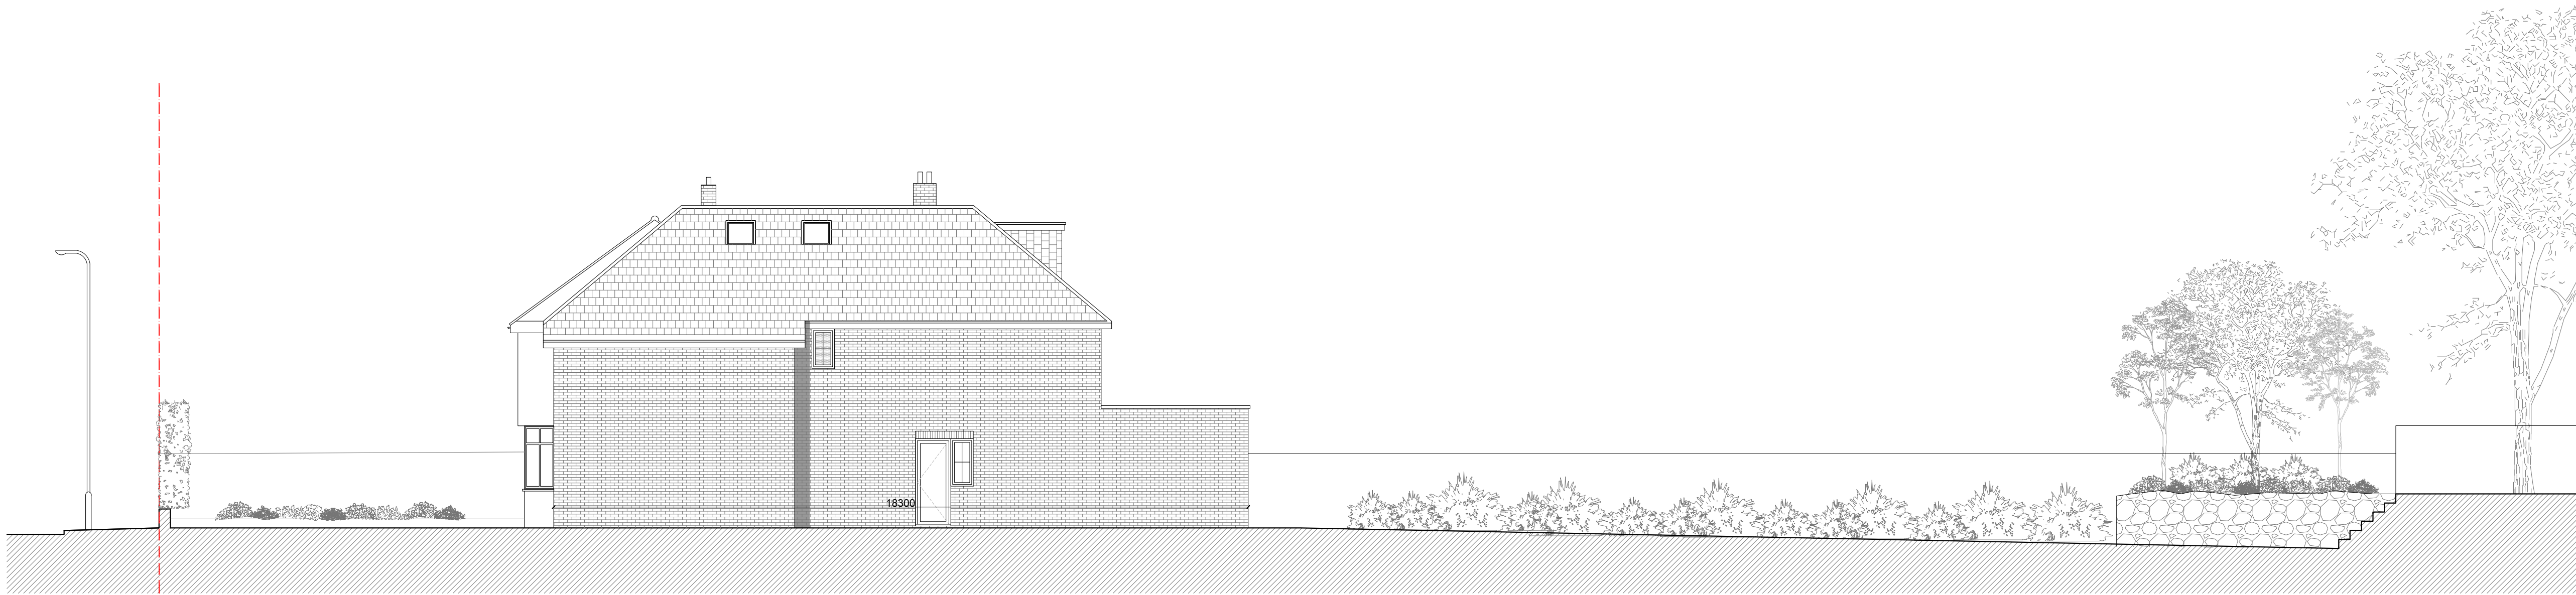

2

EXISTING SOUTH ELEVATION

1:100

0 metres 2 10



GREEN TEA
ARCHITECTS

The Tea Factory
106 Endwell Road
London SE4 2LX
02086941759
www.greenteaarchitects.com
info@greenteaarchitects.com

dwg status:

PLANNING

Client:

B. Andradi & C.Brown

Project:

637-16 & 17 Knole Way,
Sevenoaks Kent TN 13 3RS

drawing description:

Existing North & South
Elevations

drawing number:

637-111

Revision:

P1

scale:

1:100@ A1

©2019 GREEN TEA ARCHITECTS. All rights reserved