



M B


B M

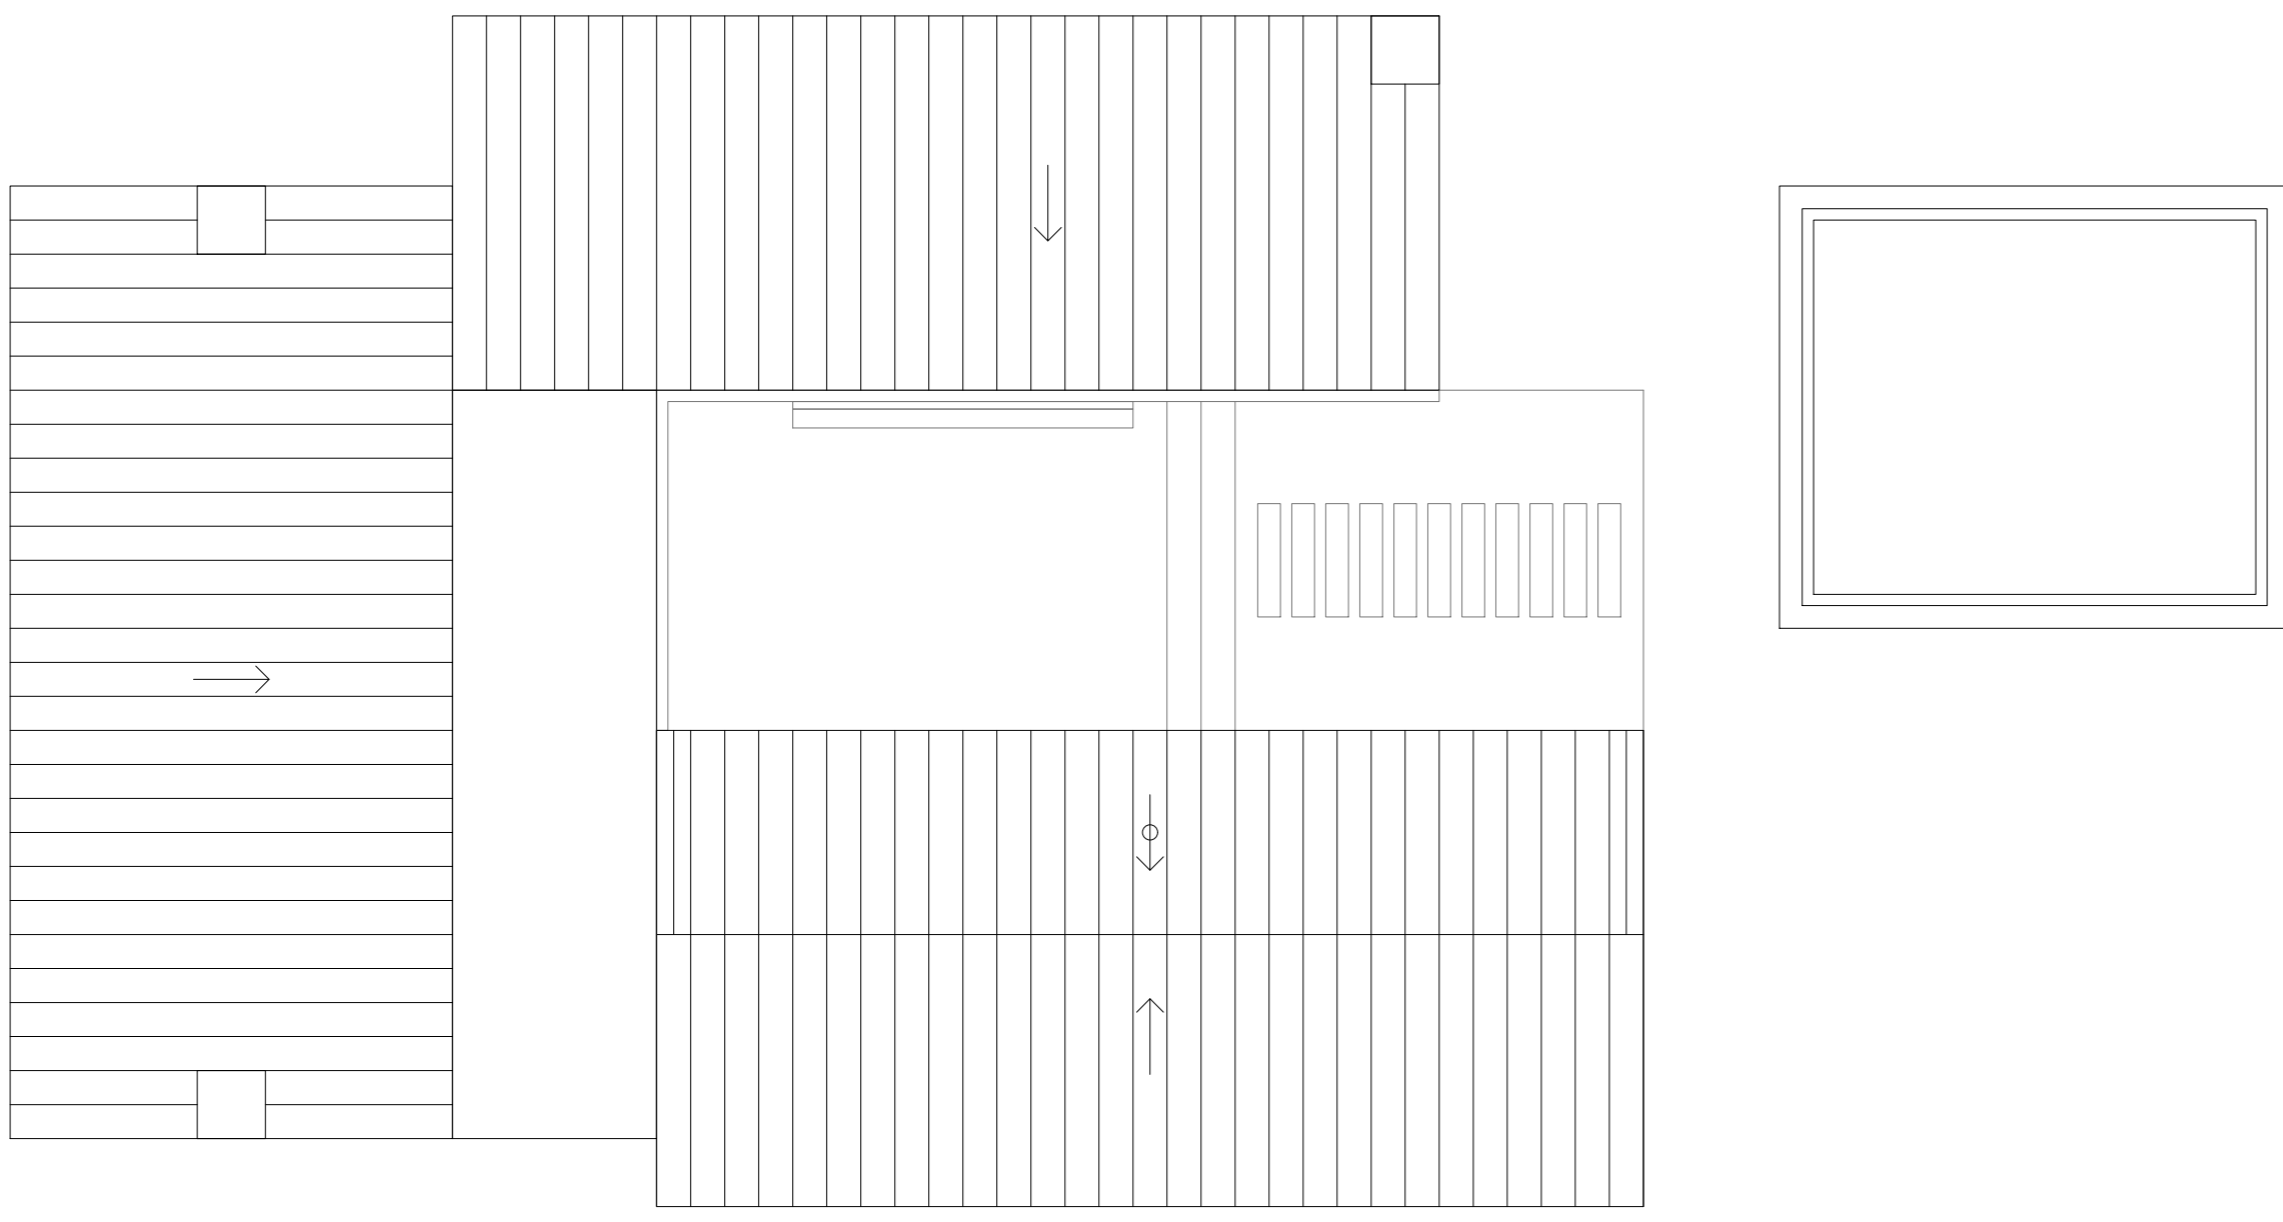


ROOF PLAN - AS PROPOSED
1:100

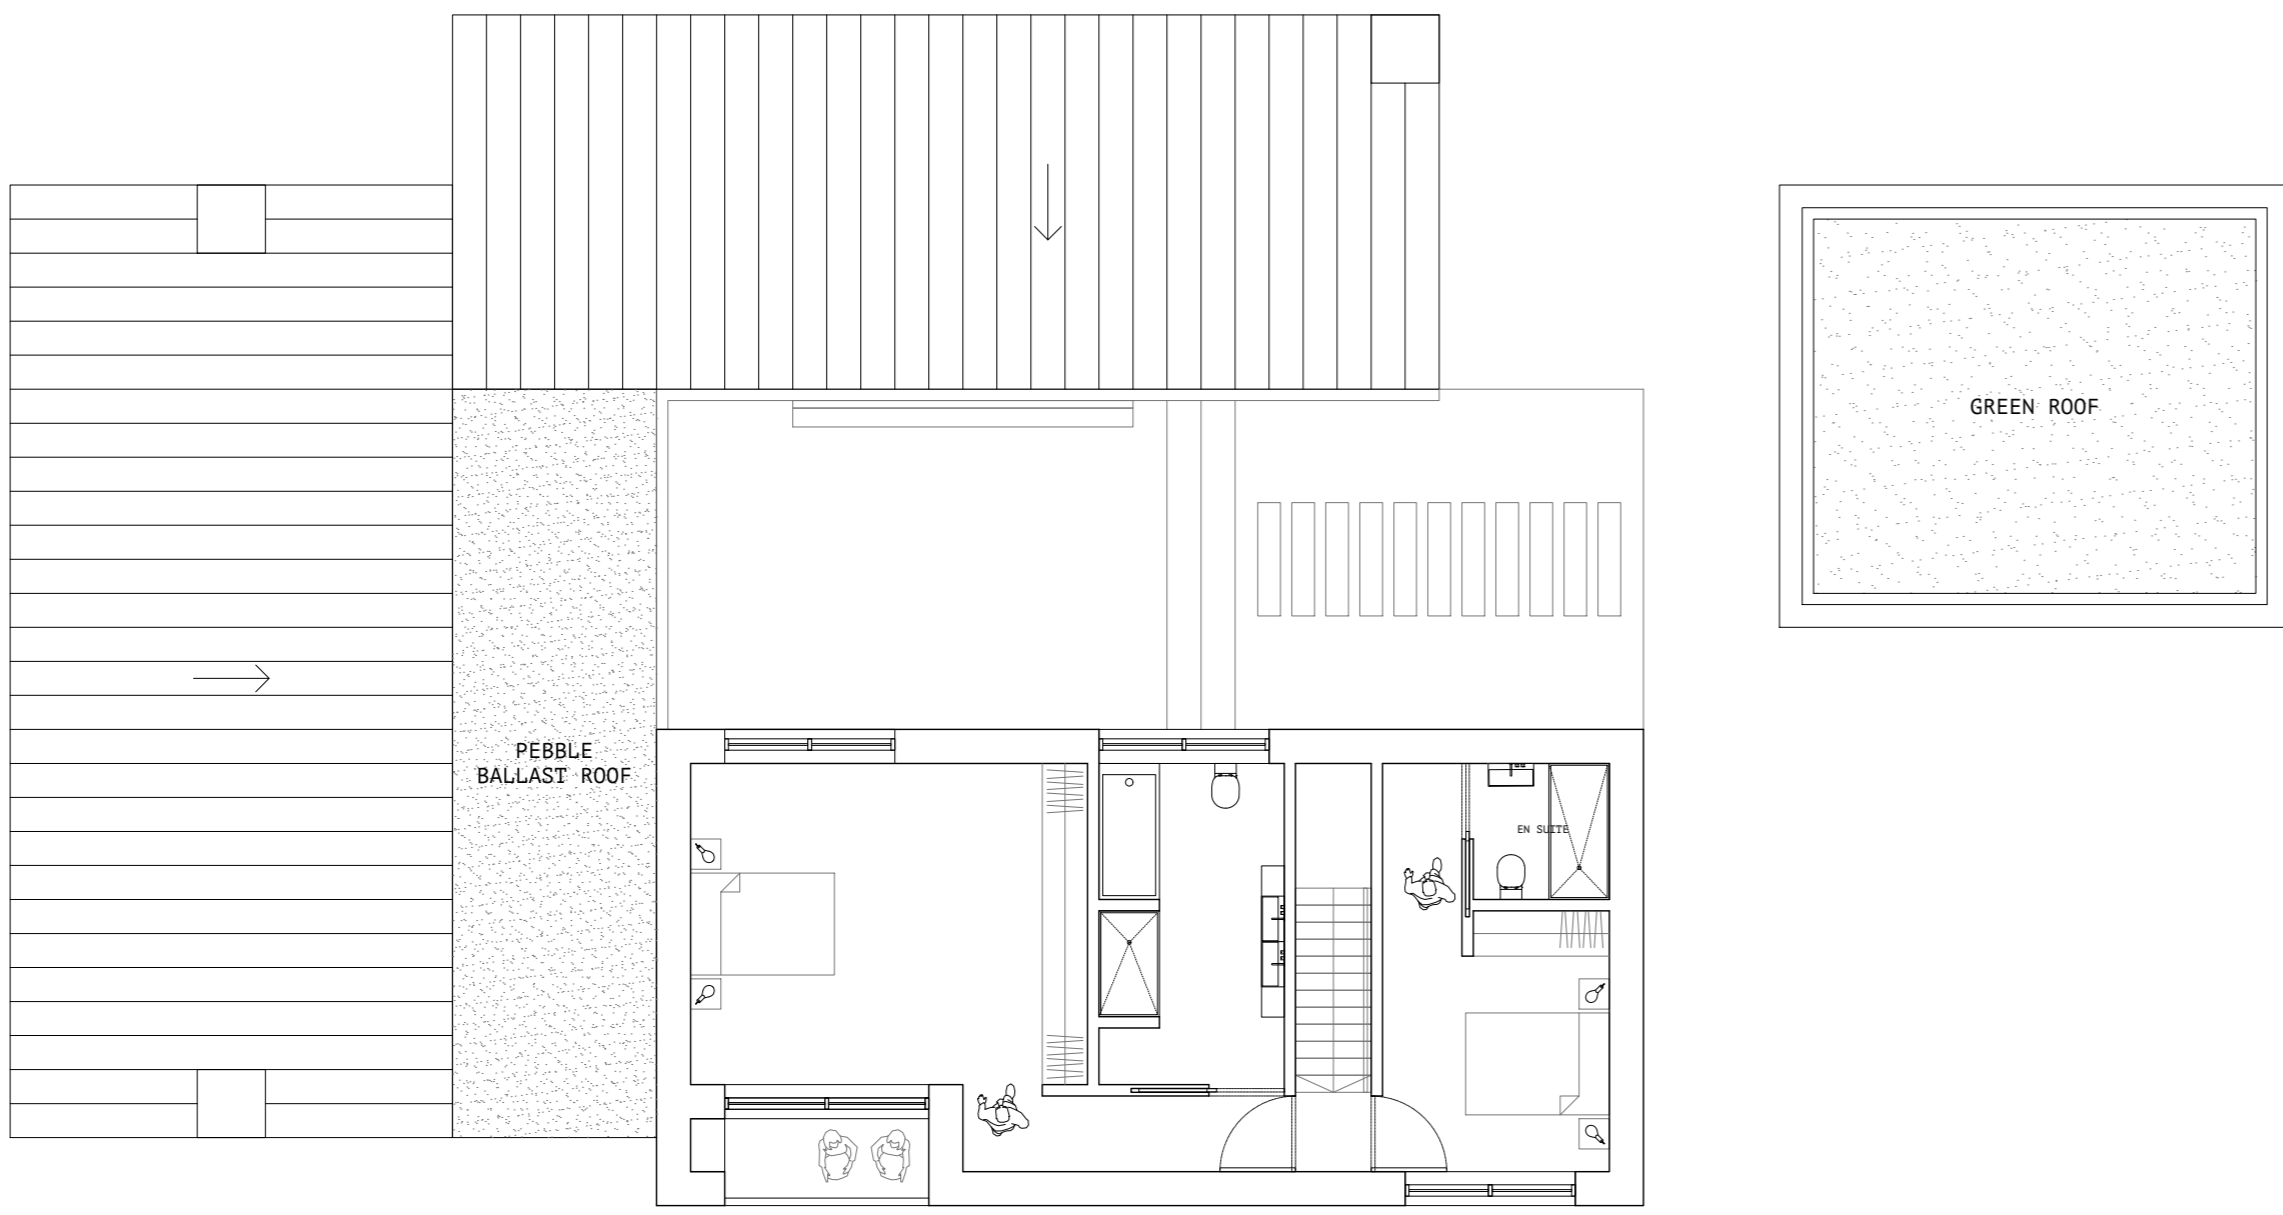


FIRST FLOOR PLAN - AS PROPOSED
1:100

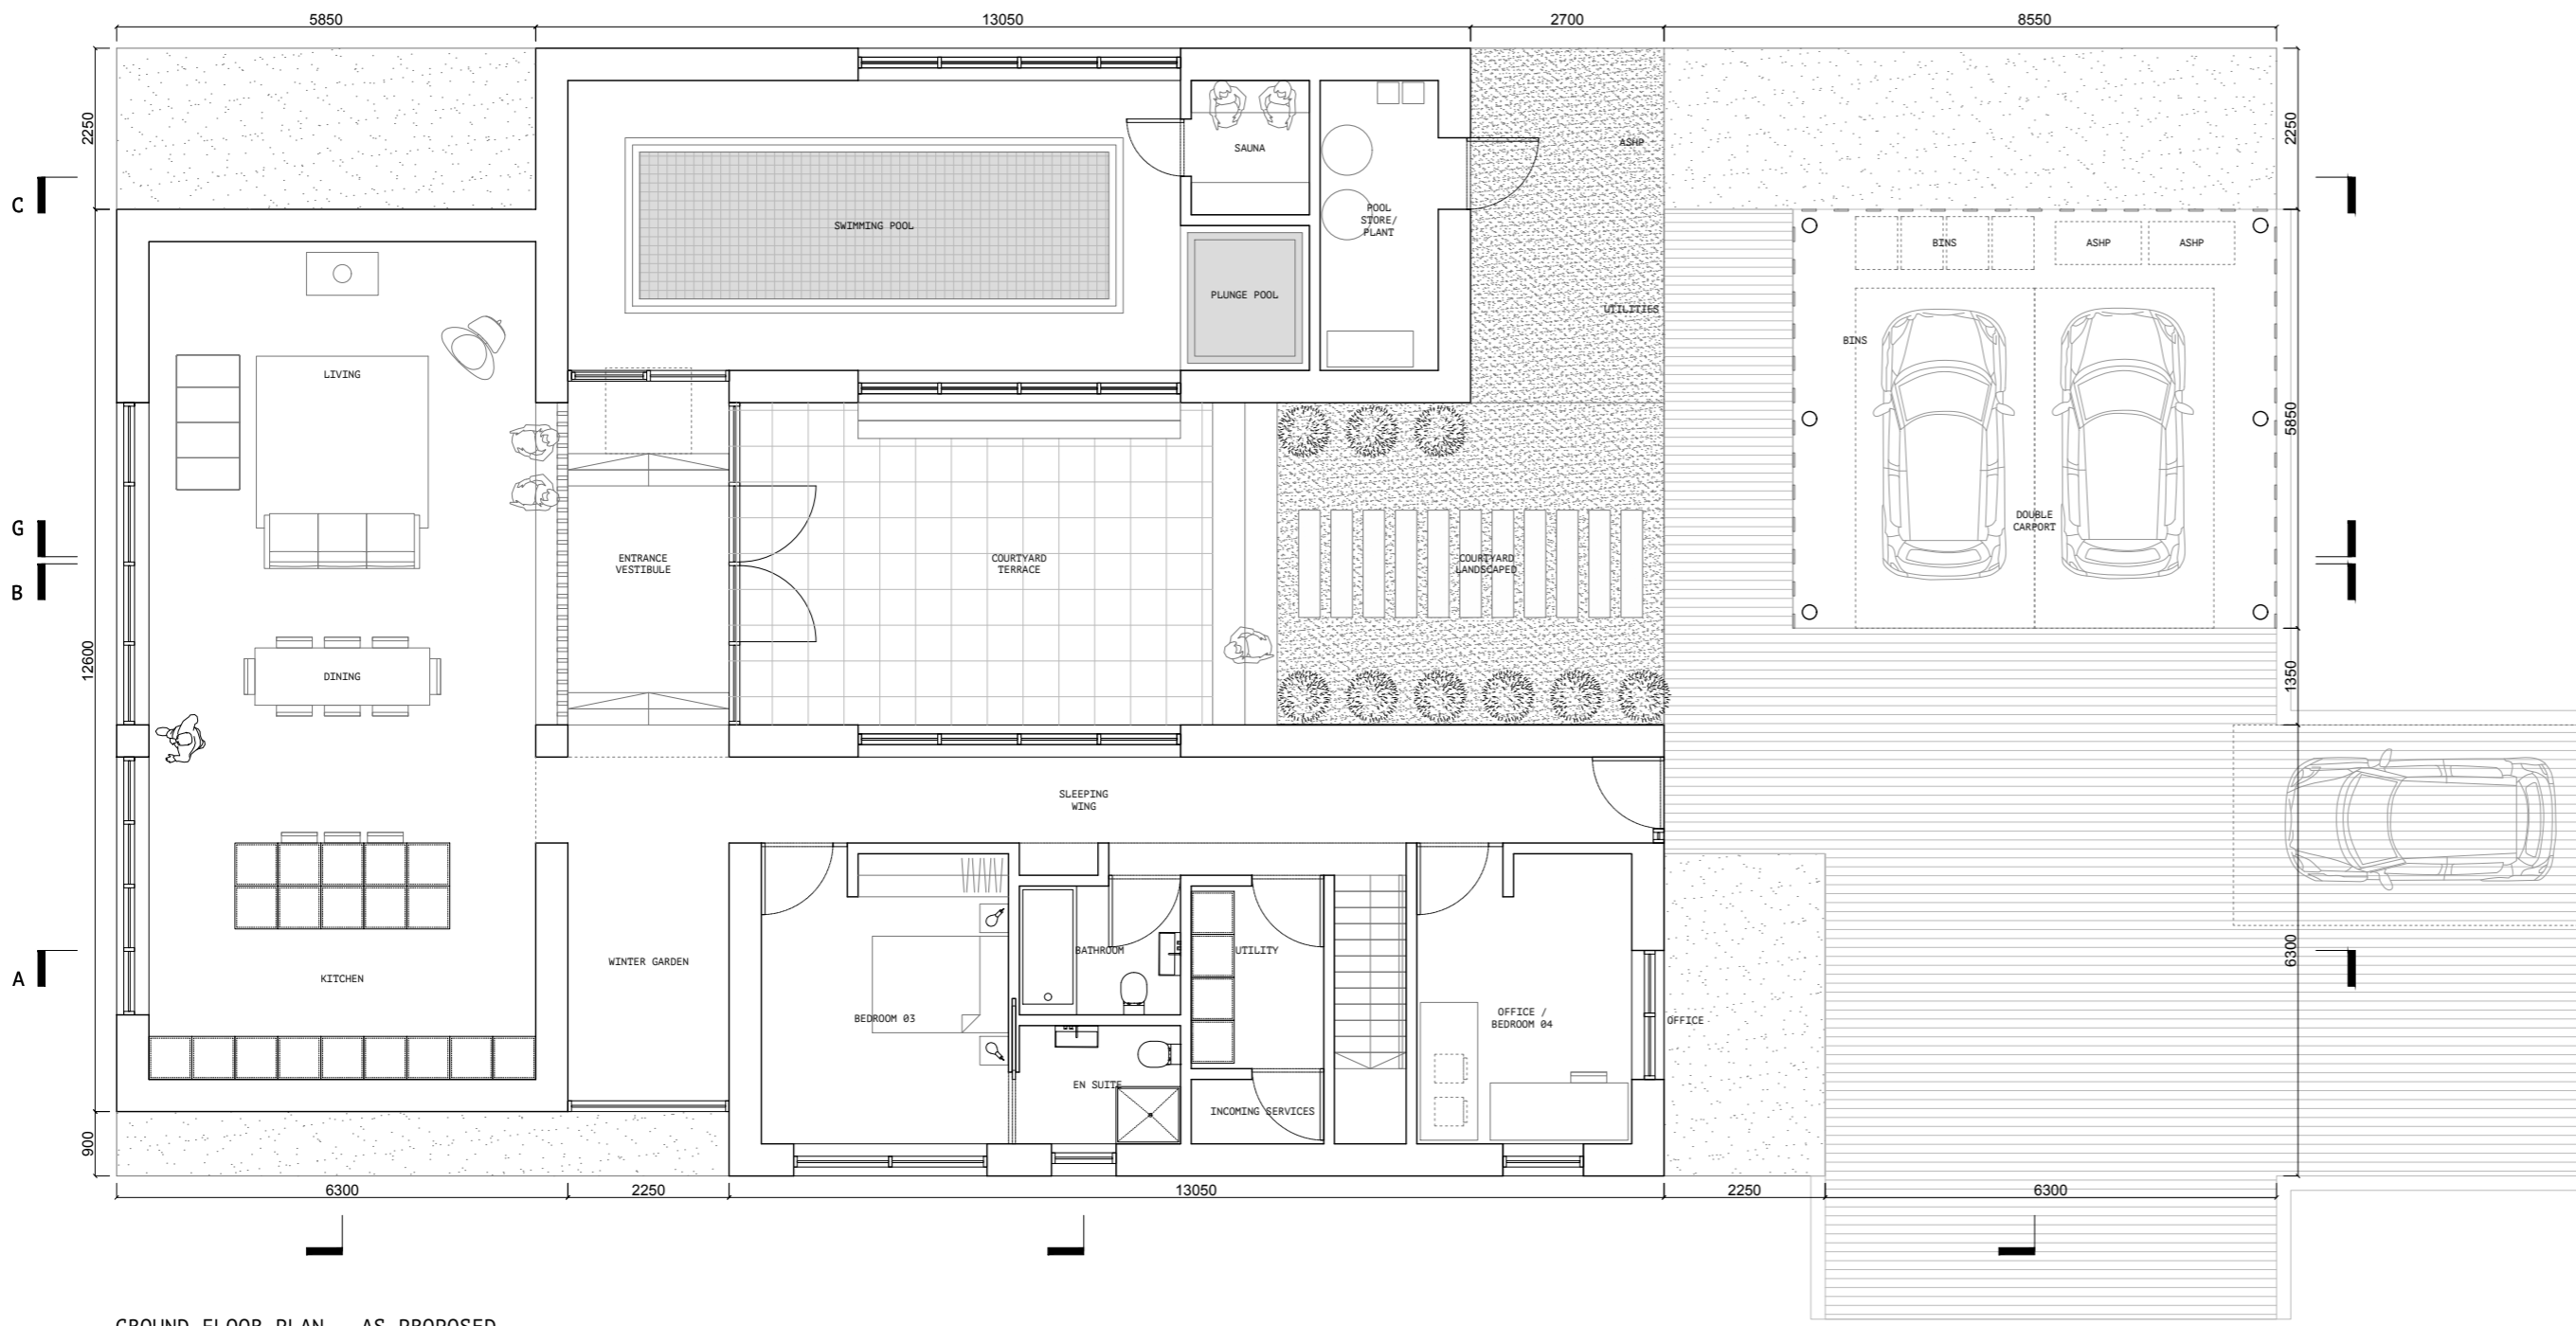

GROUND FLOOR PLAN - AS PROPOSED
1:100

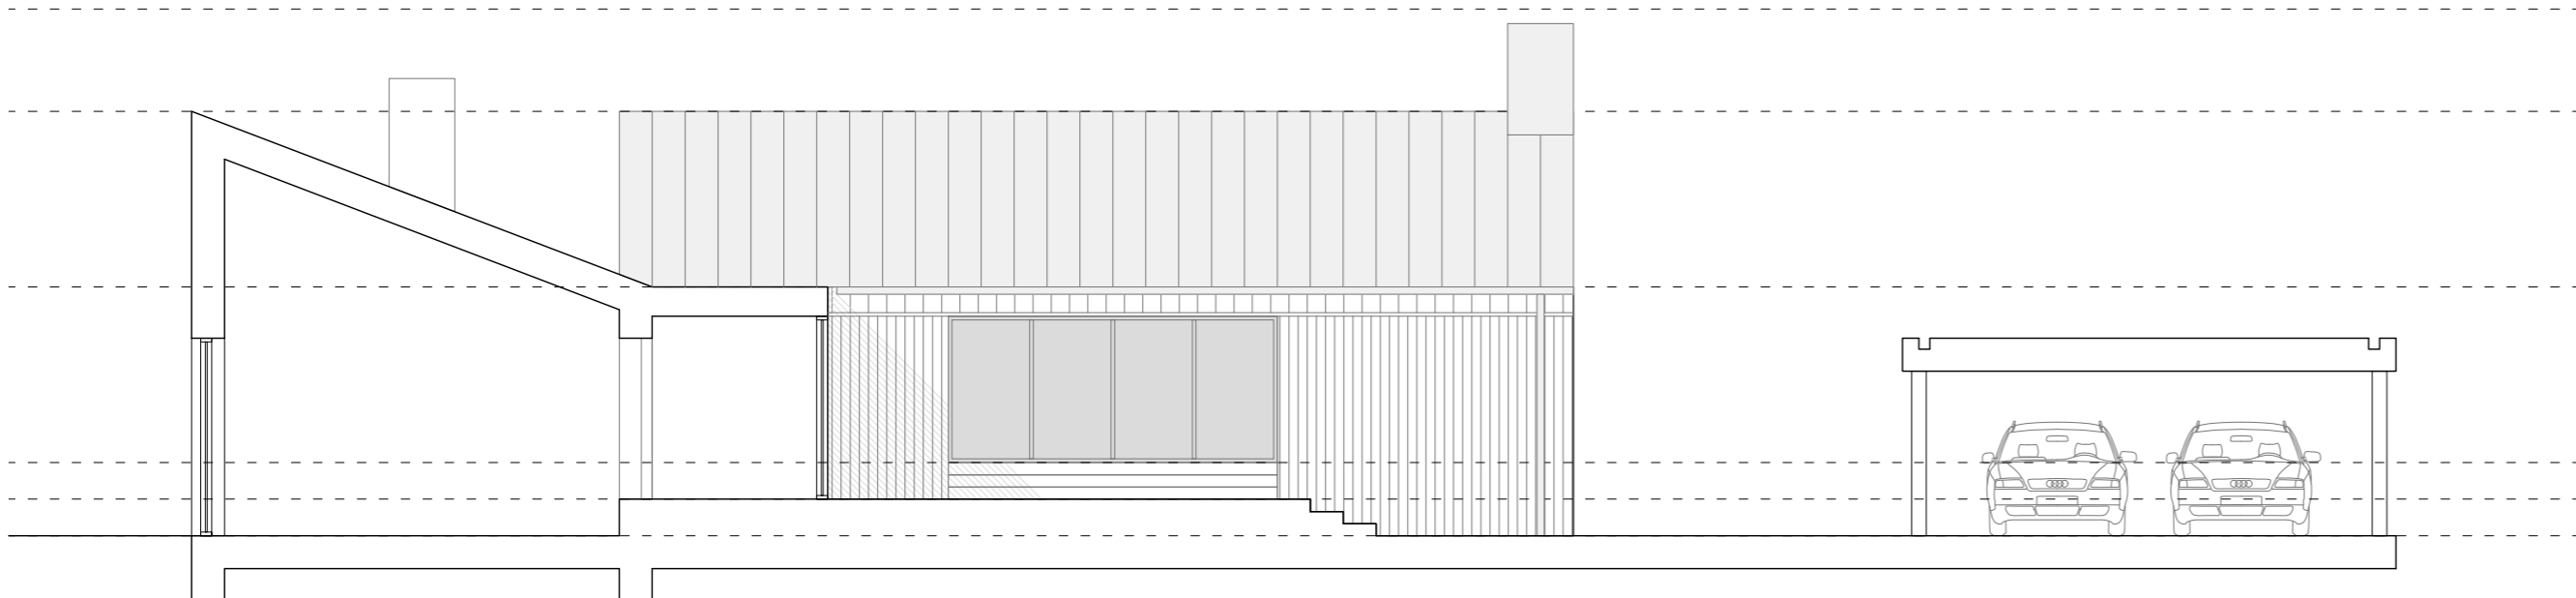


SECTION G-G - AS PROPOSED
1:100

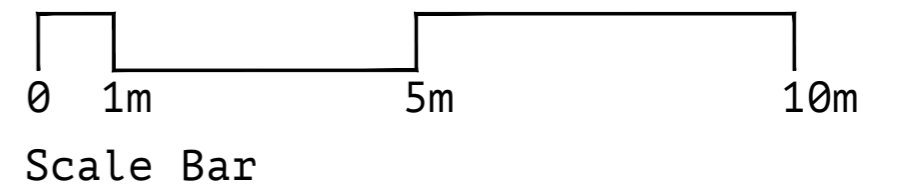

Notes

- Do not scale from drawings.
- Errors to be reported immediately to the Architect.
- To be read in conjunction with all relevant Architects' Services & Structural Engineers' drawings.
- All existing site, trees and building information has been compiled from different sources.
- All dimensions to be checked on site.

Revision	Description	Date	Check
A	Planning Update	15/03/21	AR/MB

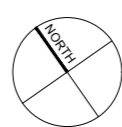

PLANNING

McGinlay Bell

Baltic Chambers
 Basement Suite 27
 50 Wellington Street
 Glasgow
 G2 6HJ
 info @ mcginlaybell.com

Project	Project No.
THROUGHSTONE - STRATHBLANE	2020_013
Client	DAMIEN FRENCH
Date	OCTOBER 2020
Scale / Format	1:100 @ A1
Drawn / Checked	AR/MB
Drawing Name	LAYOUTS AS PROPOSED
Drawing No.	L[00]100