



M B
B M

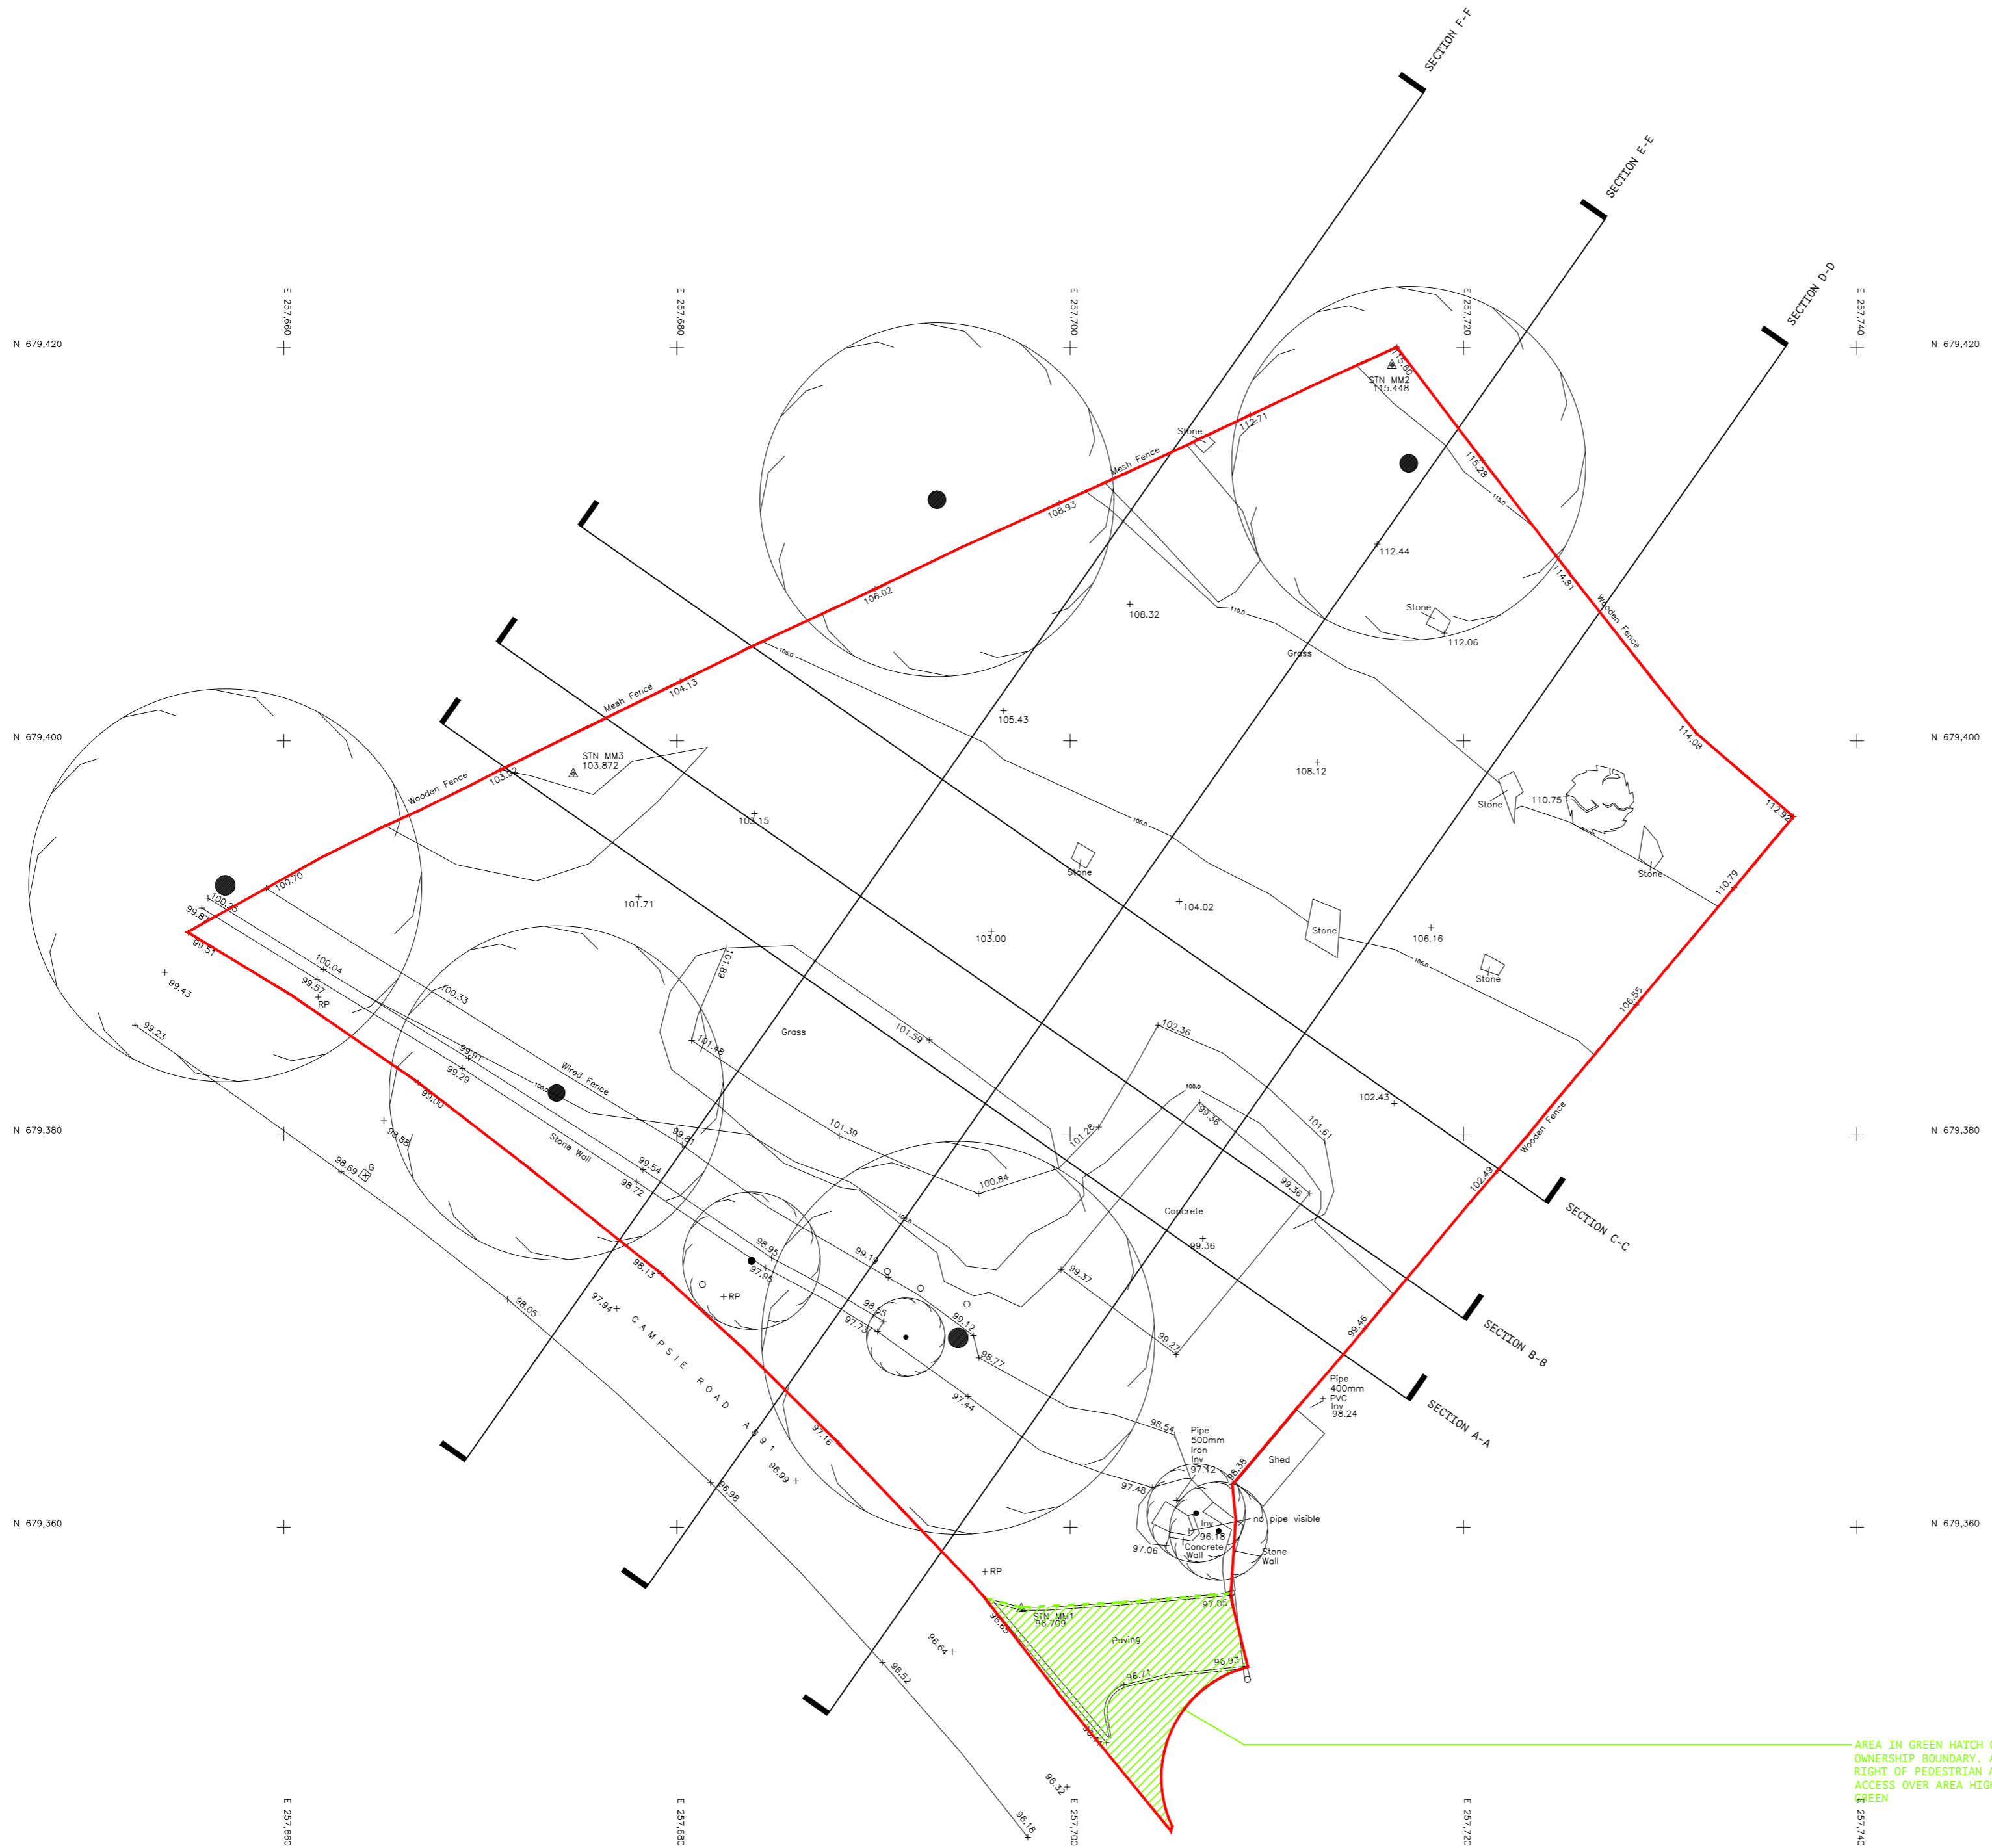

NOTE:
TOPOGRAPHICAL SURVEY CARRIED OUT BY MALCOLM HUGHES
CHARTERED SURVEYORS ISSUED 23/10/2020
ALL LEVELS ILLUSTRATED AS EXISTING

 INDICATES APPLICATION AREA

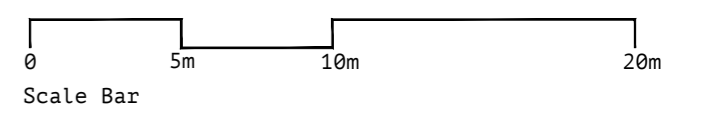

Notes

- Do not scale from drawings.
- Errors to be reported immediately to the Architect.
- To be read in conjunction with all relevant Architects, Services & Structural Engineers' drawings.
- All existing site, trees and building information has been compiled from different sources.
- All dimensions to be checked on site.

Revision	Description	Date	Check
1	Red Line Boundary	14/04/21	AK MB



PLANNING

AREA IN GREEN HATCH OUTWITH OWNERSHIP BOUNDARY. APPLICANT HAS RIGHT OF PEDESTRIAN AND VEHICULAR ACCESS OVER AREA HIGHLIGHTED IN GREEN

McGinlay Bell

Baltic Chambers
Basement Suite 27
50 Wellington Street
Glasgow
G2 6HJ
info@mcginlaybell.com

Project: THROUGHSTONE - STRATHBLANE
Client: DAMIEN FRENCH
Date: OCTOBER 2020
Scale / Format: 1:250 @ A2
Drawn / Checked: AK / MB
Drawing Name: SITE PLAN AS EXISTING TOPOGRAPHIC
Drawing No: L[EX]005
Project No: 2020_013