



Bolfornought Farm

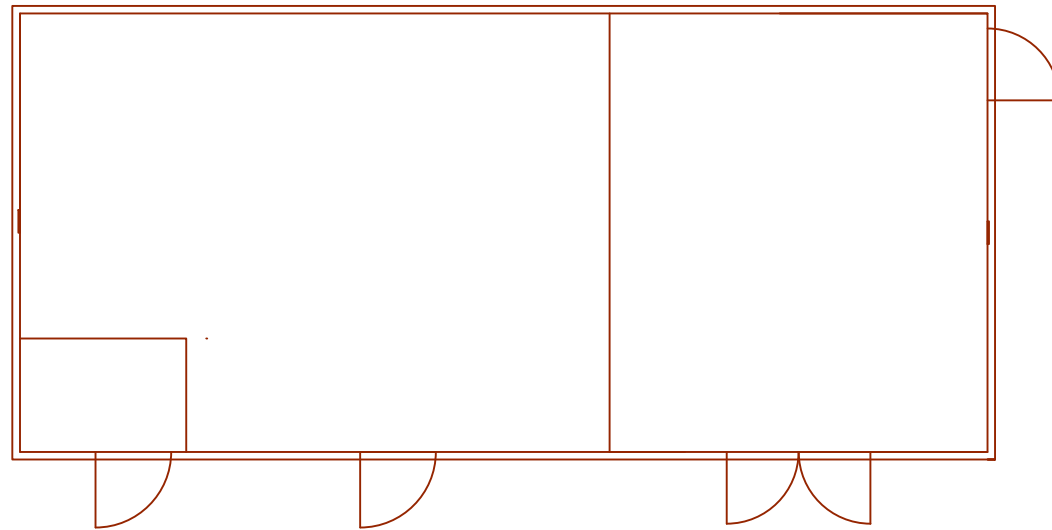


Plan view

Meter building GRP textured
Metal containers colour dark green RAL6005.


North east elevation

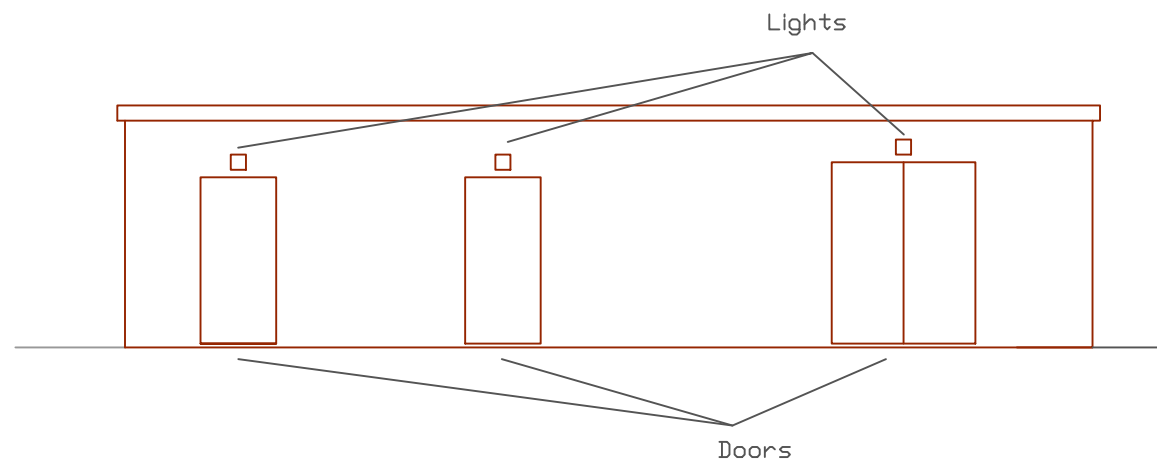


South east elevation

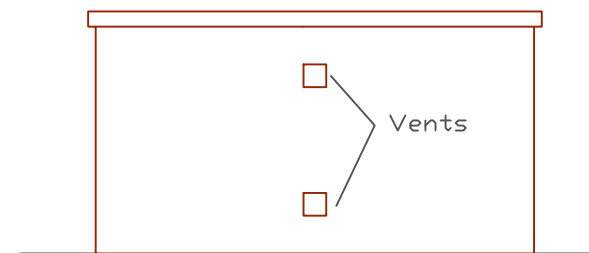


South west elevation

 

North west elevation

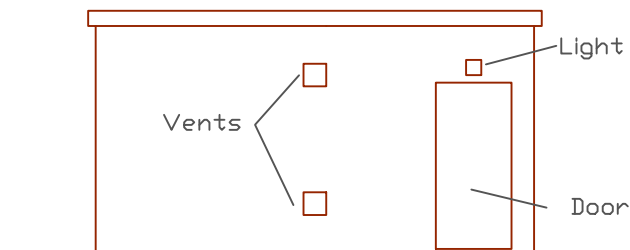

Scale 1:100 at A3

 

© Copyright LoganPM Ltd 2021

LOGAN^{PM}
Energy Project Management

Figure 9. Typical meter building

Drawing number
J339/051/08042021

Status