




Ground Floor Plan

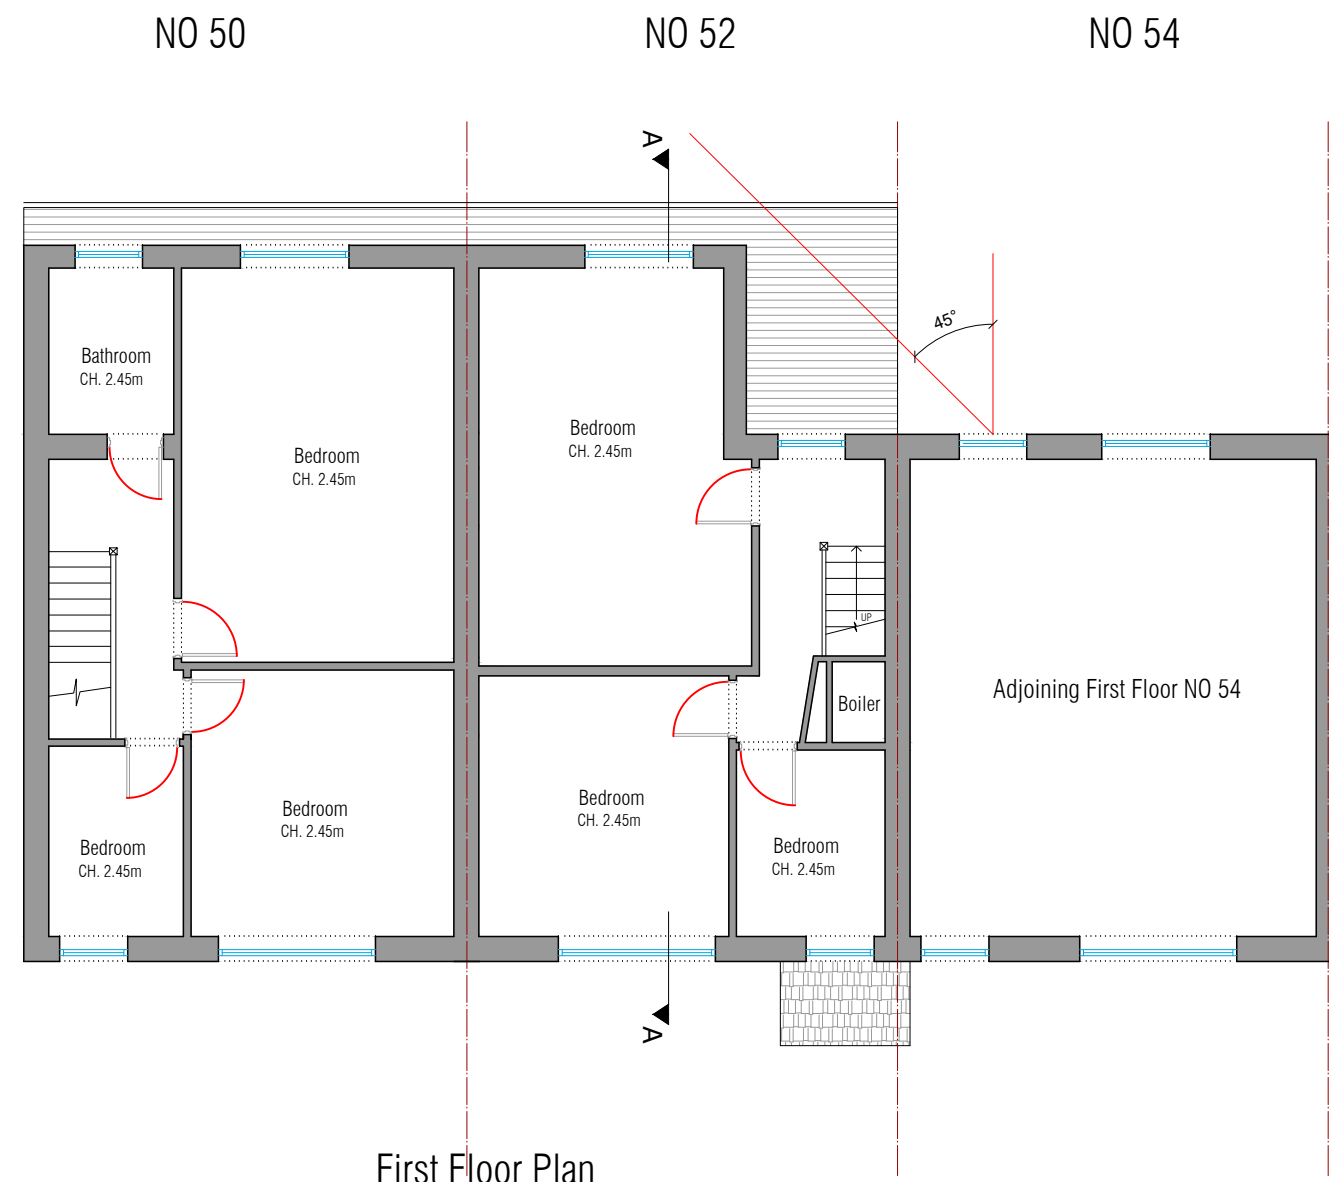

First Floor Plan

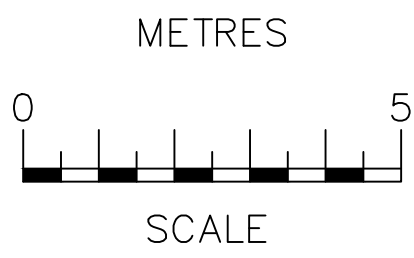

 <p>OCC, Building A 105 Eade Road London, N4 1TJ</p> <p>Tel: (020) 8150 1820 email: info@ajplans.co.uk web: www.ajplans.co.uk</p>	Project: 50 & 52 Humes Ave London W7 2LP	
	Title: Proposed Floor Plans and Section	
<p><small>NOTES</small></p> <p>The contractors are to check all the dimensions, levels, drain runs and general condition of the site before works commence.</p> <p>All works are to be carried out in accordance with current Building Regulations, British Standards, Code of Practice and Local Authority Requirements.</p>	Date: March 2021	Scale: 1:100 @ A3
Dwg. No. HA.50&52.PRO.01		Rev: