


NO 50

NO 52

NO 54

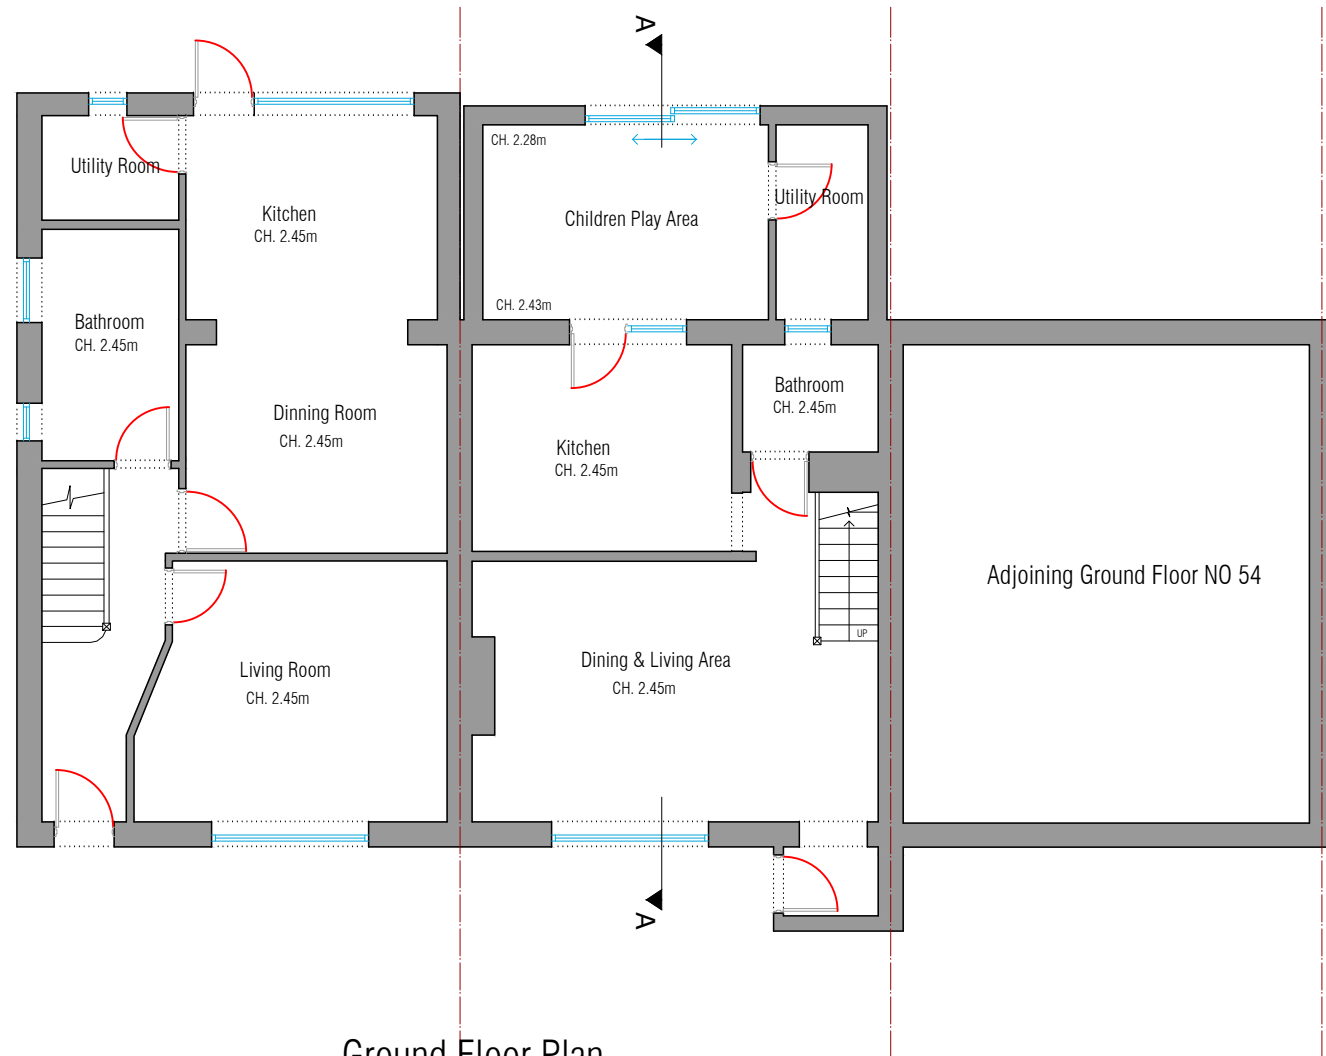


Ground Floor Plan


NO 50

NO 52

NO 54

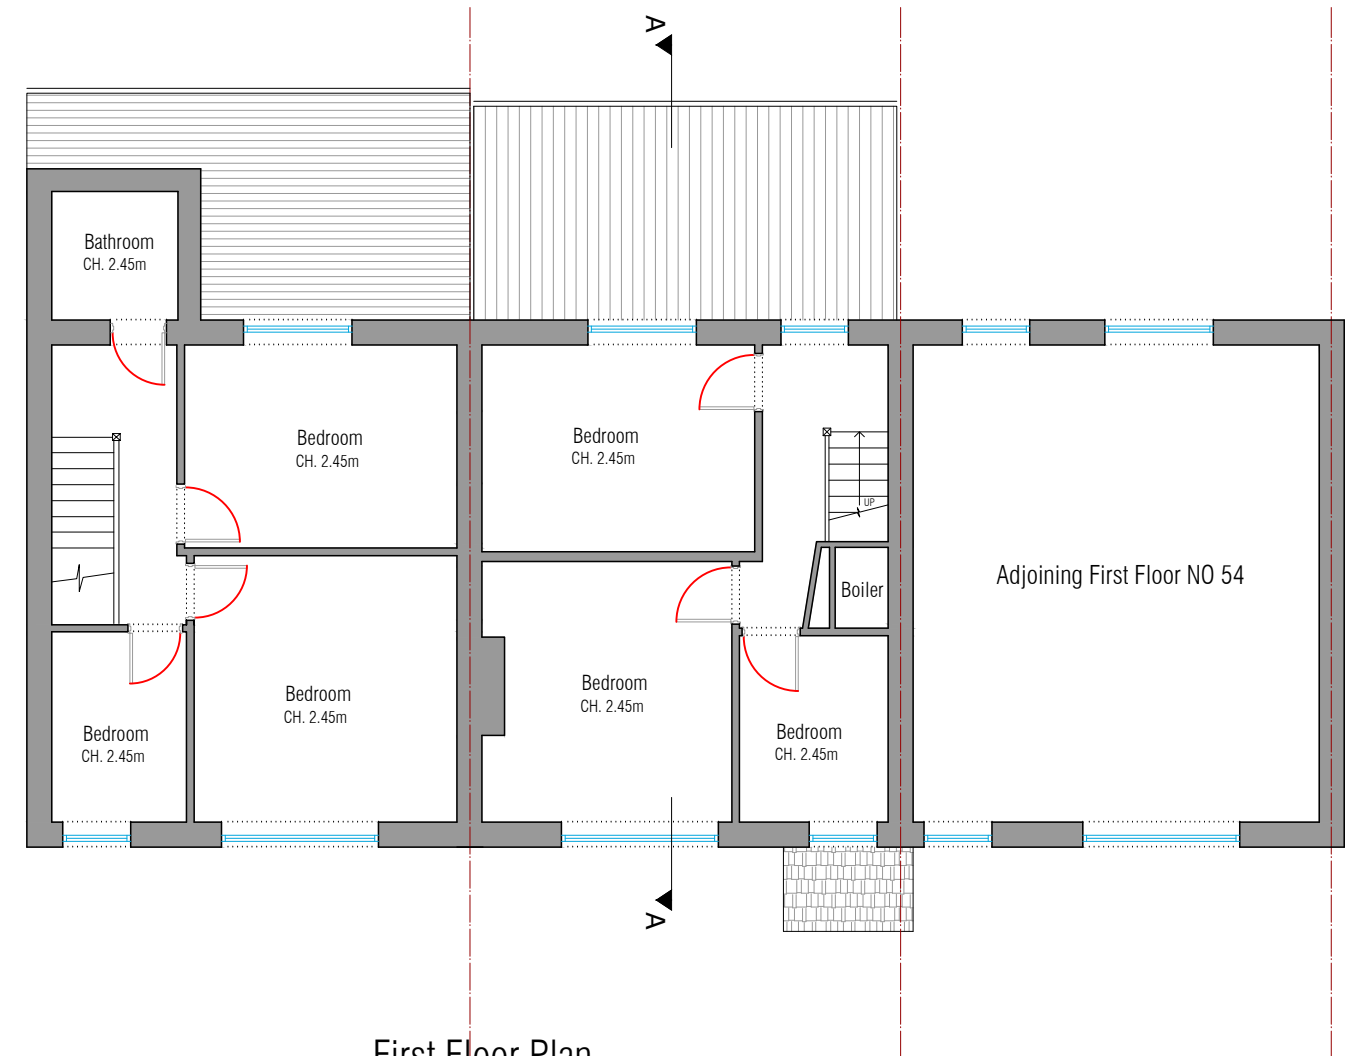

First Floor Plan

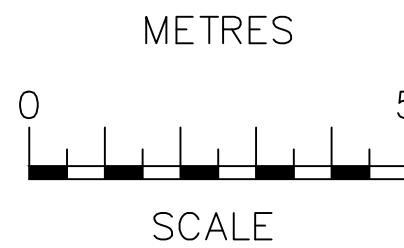


OCC, Building A
105 Eade Road
London, N4 1TJ

Tel: (020) 8150 1820
email: info@ajplans.co.uk
web: www.ajplans.co.uk

NOTES
The contractors are to check all the dimensions, levels, drain runs and general condition of the site before works commence.

All works are to be carried out in accordance with current Building Regulations, British Standards, Code of Practice and Local Authority Requirements.

Project: 50 & 52 Humes Ave London W7 2LP	
Title: Existing Ground & First Floor	
Date: March 2021	Scale: 1:100 @ A3
Dwg. No. HA.50&52.EX.01	Rev: