



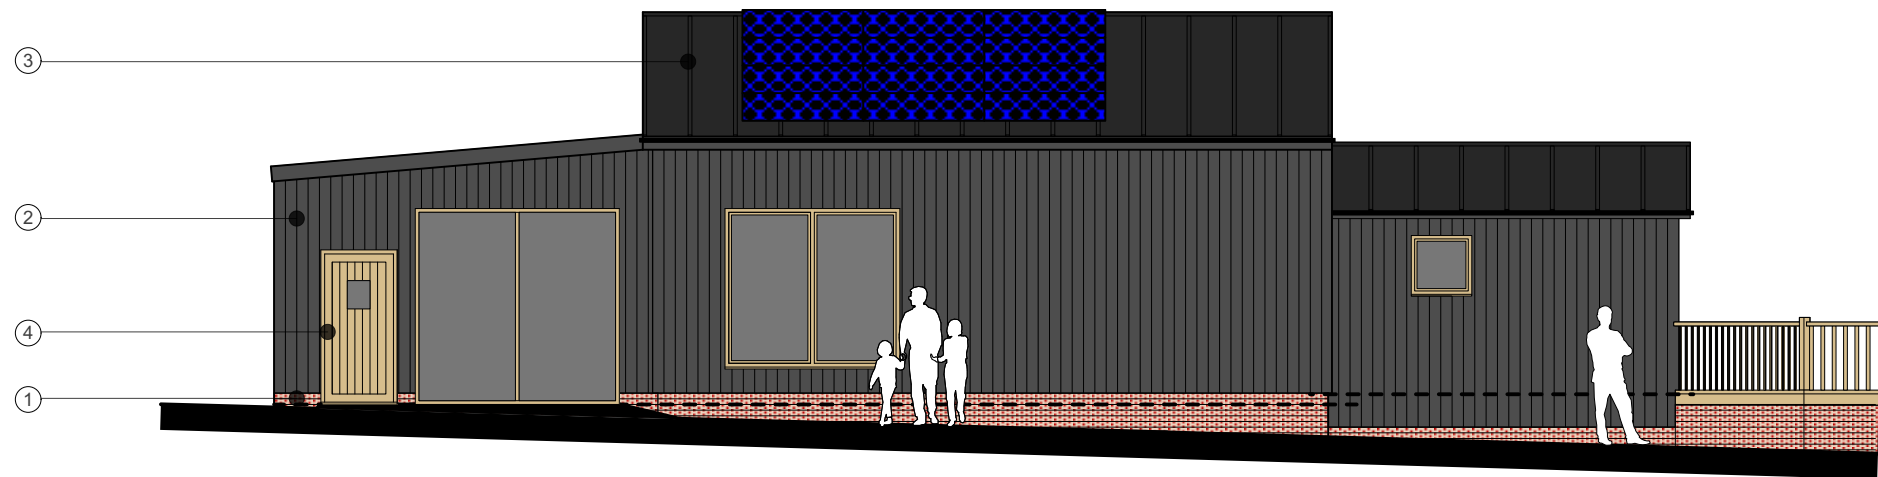


Front Elevation - South





Side Elevation - West

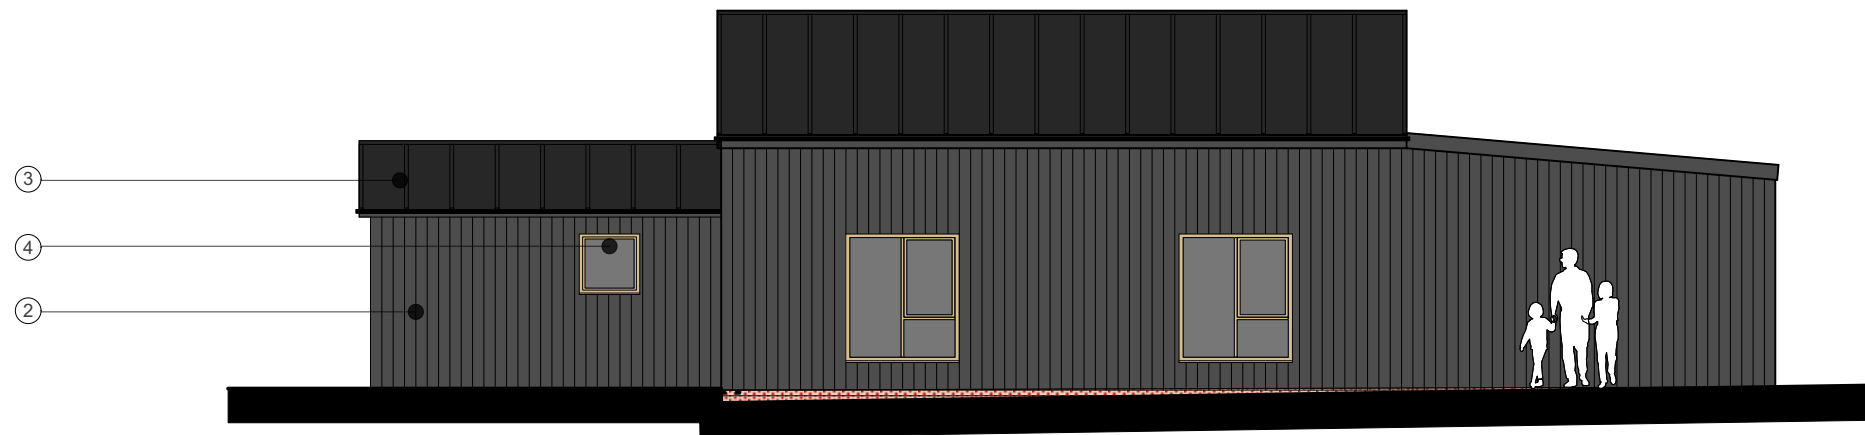

Rear Elevation - North

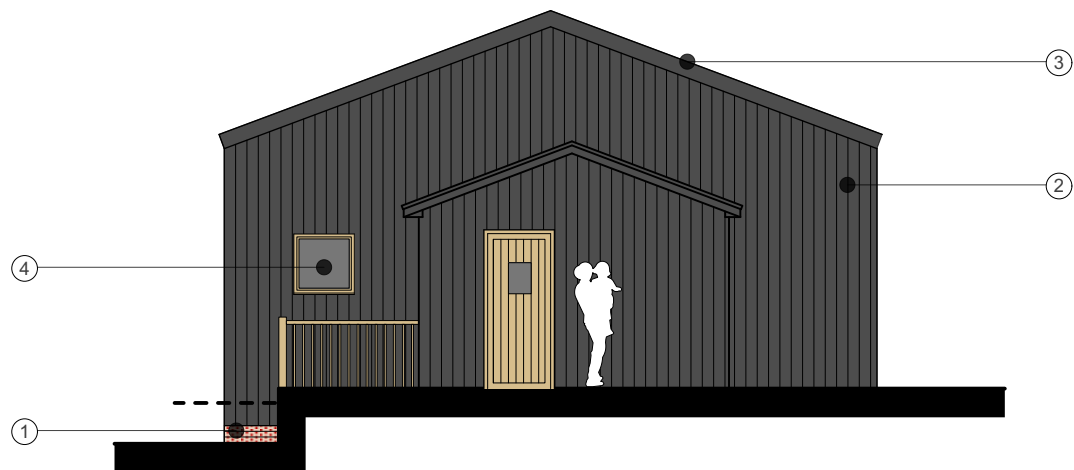

Side Elevation - East

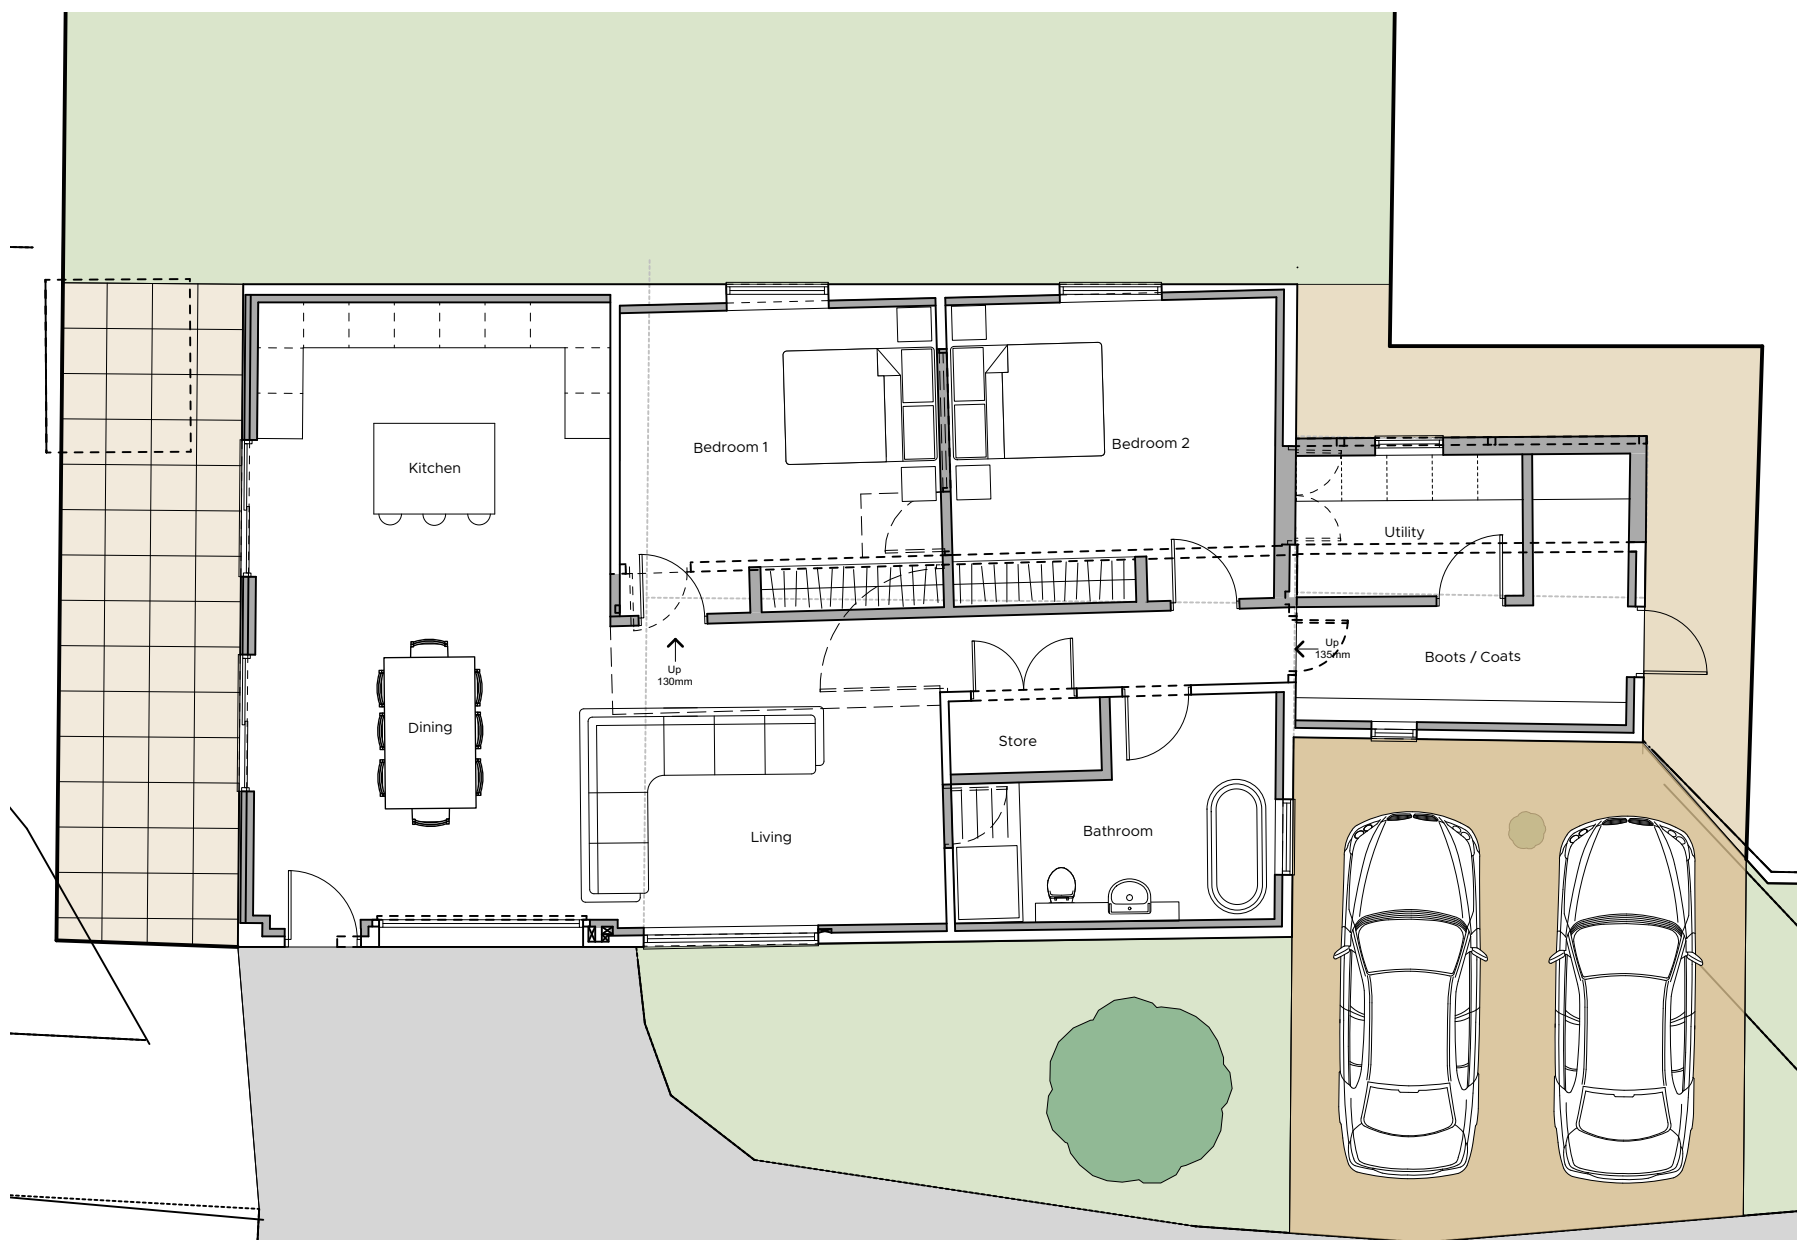 

Barn 3 - Existing Floor Plan

Gross Internal Floor Area - 126.9 sqm

REVISION	DESCRIPTION	DATE	DRAWN	CHECK
----------	-------------	------	-------	-------

JOB No.	DRAWING No.	REVISION
5571	PA-13	

TITLE Barn 3 - Proposed Plans & Elevations

SCALE	1:100	SHEET SIZE	A2
ISSUE DATE	Dec 2020		
AUTHOR	MR	CHECK	PB

PROJECT Proposed Class Q application
Moat Farm, Bury Road, Thorpe Morieux,
Bury St. Edmunds, IP30 0NR

CLIENT Mr. N. Warnes

STATE PLANNING ISSUE



Market Place / Hadleigh / Ipswich / Suffolk / IP7 5DN
T / 01473 827992 E / enquiries@wk-architects.co.uk

Do not scale from drawing; work to figured dimensions only.
Copyright © Wincer Kievenaar Architects Limited
5571_SK_01 Proposed.vwx