



Location Plan

Scale 1:1250

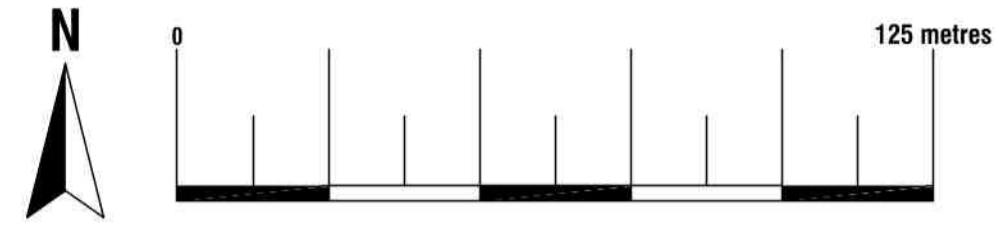



Licence No: 100047474

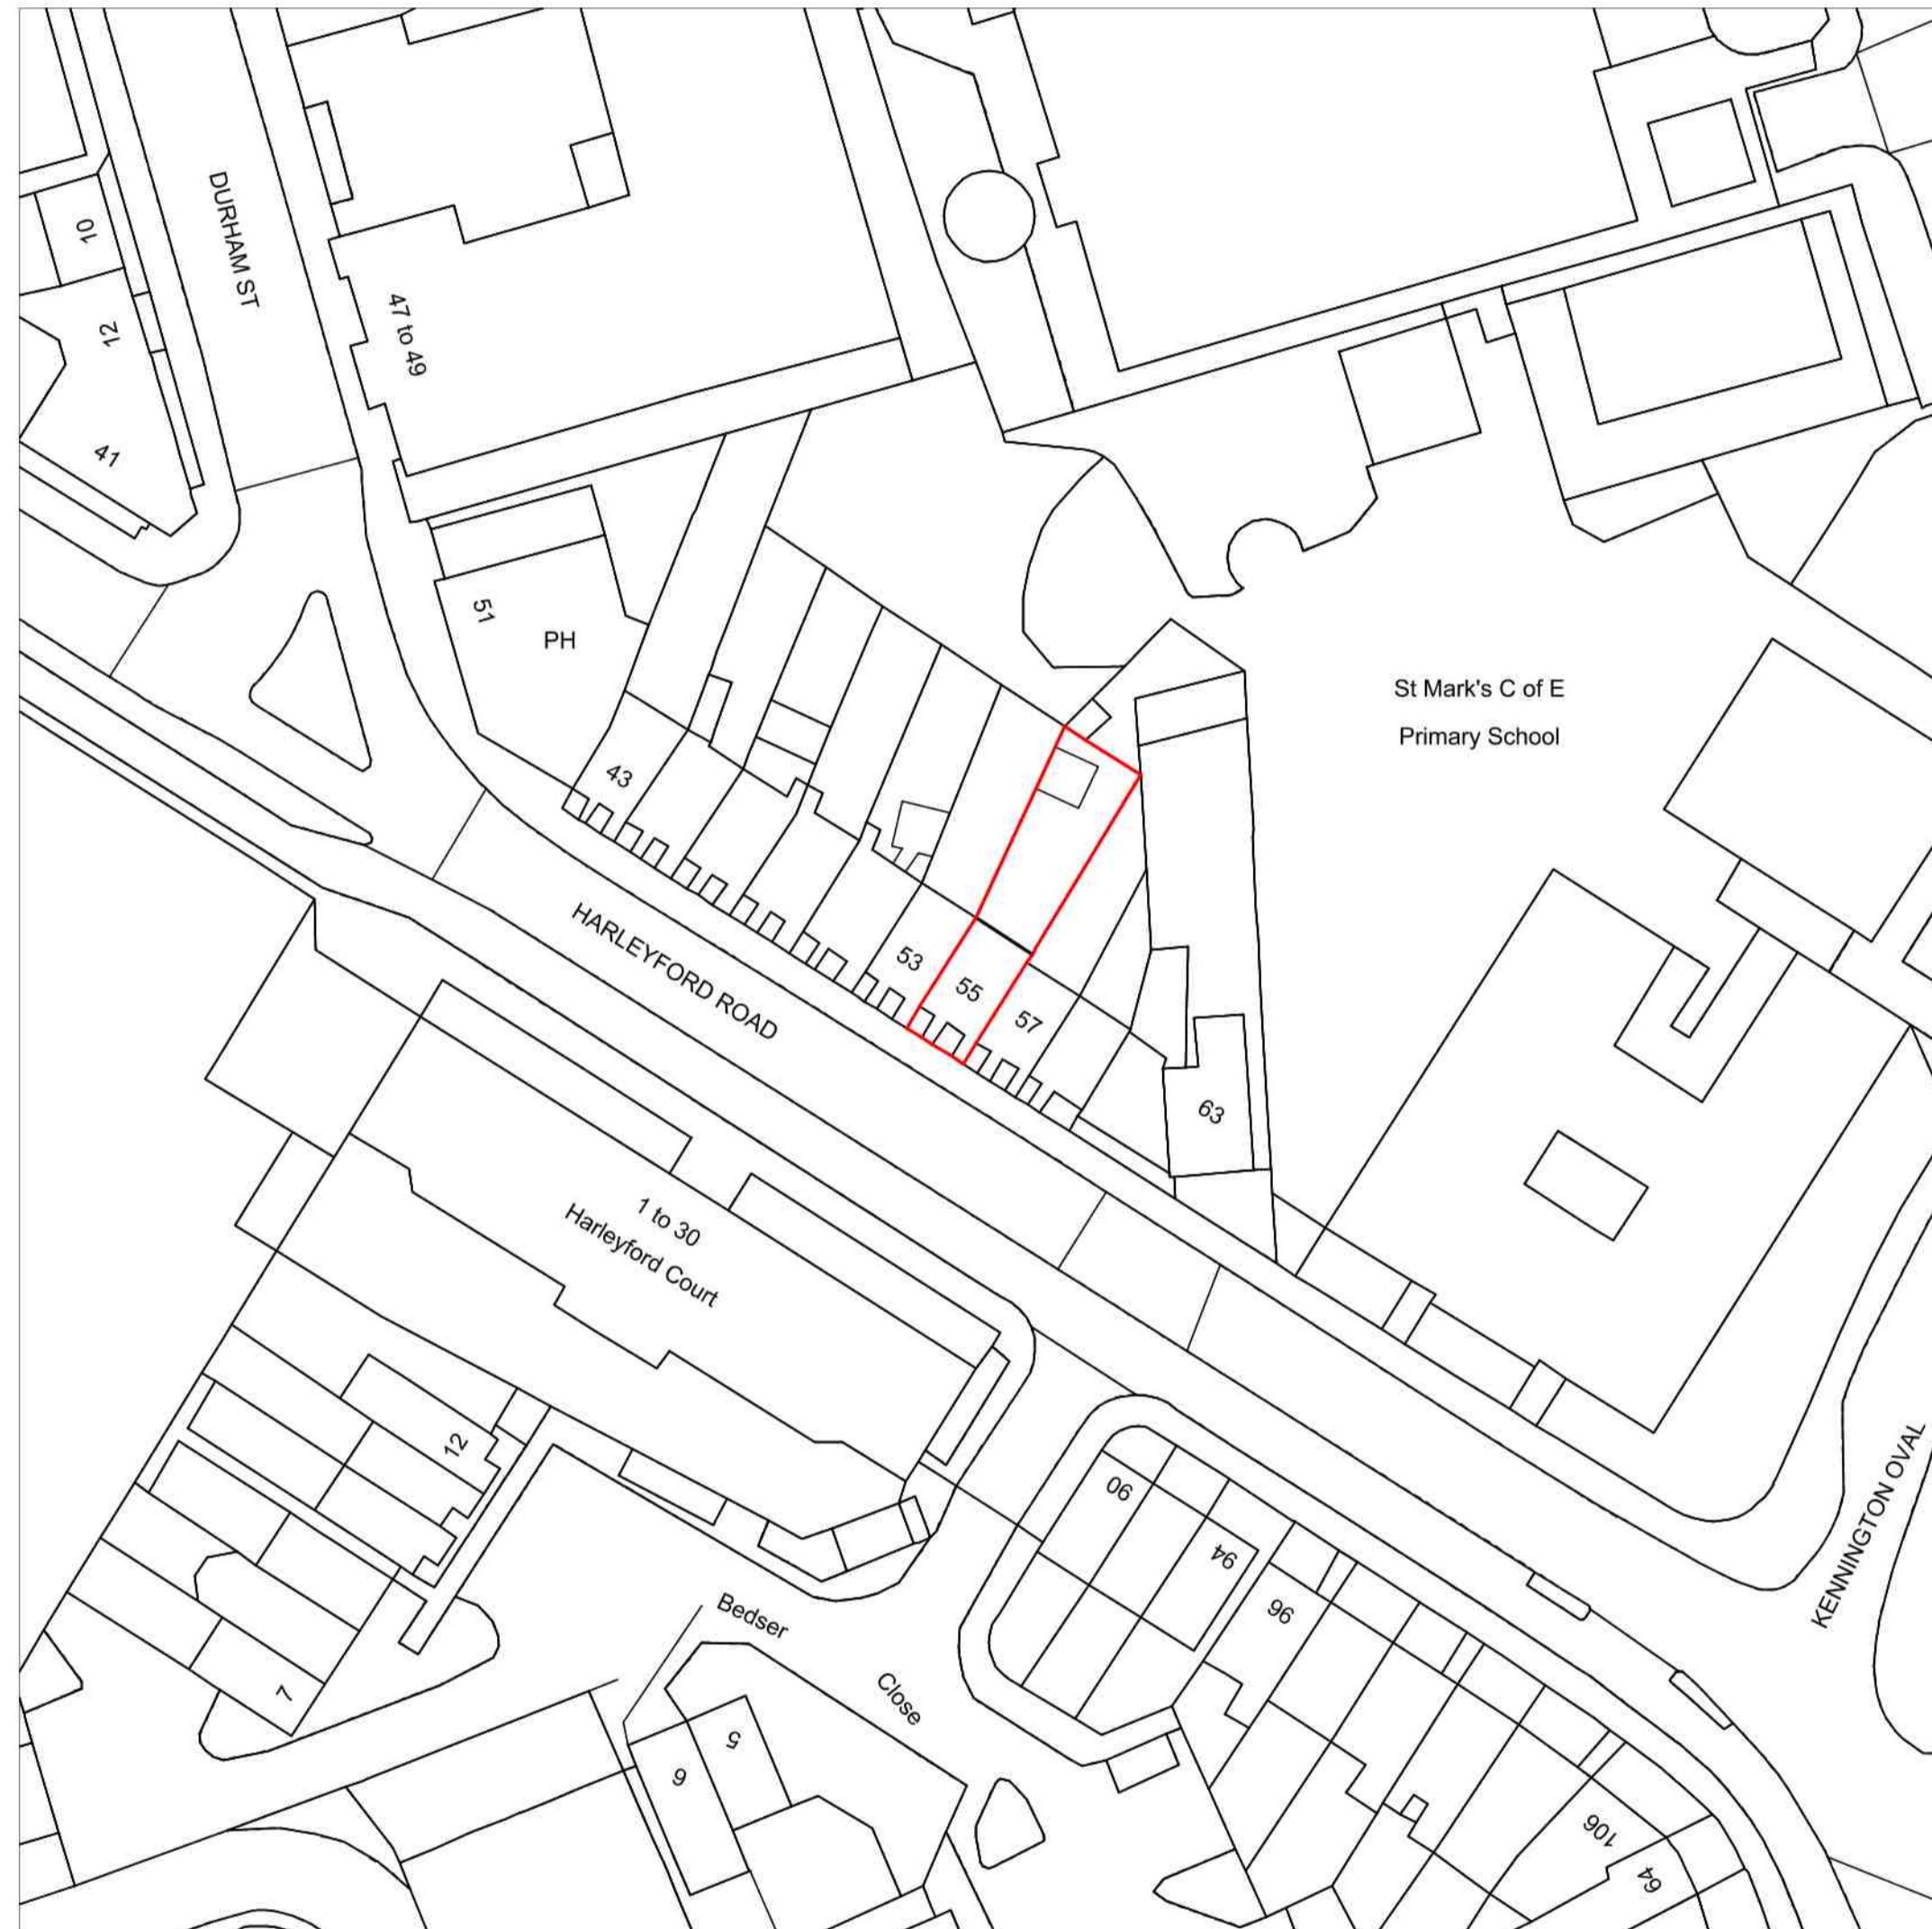

Existing Block Plan

Scale 1:500


Licence No: 100047474

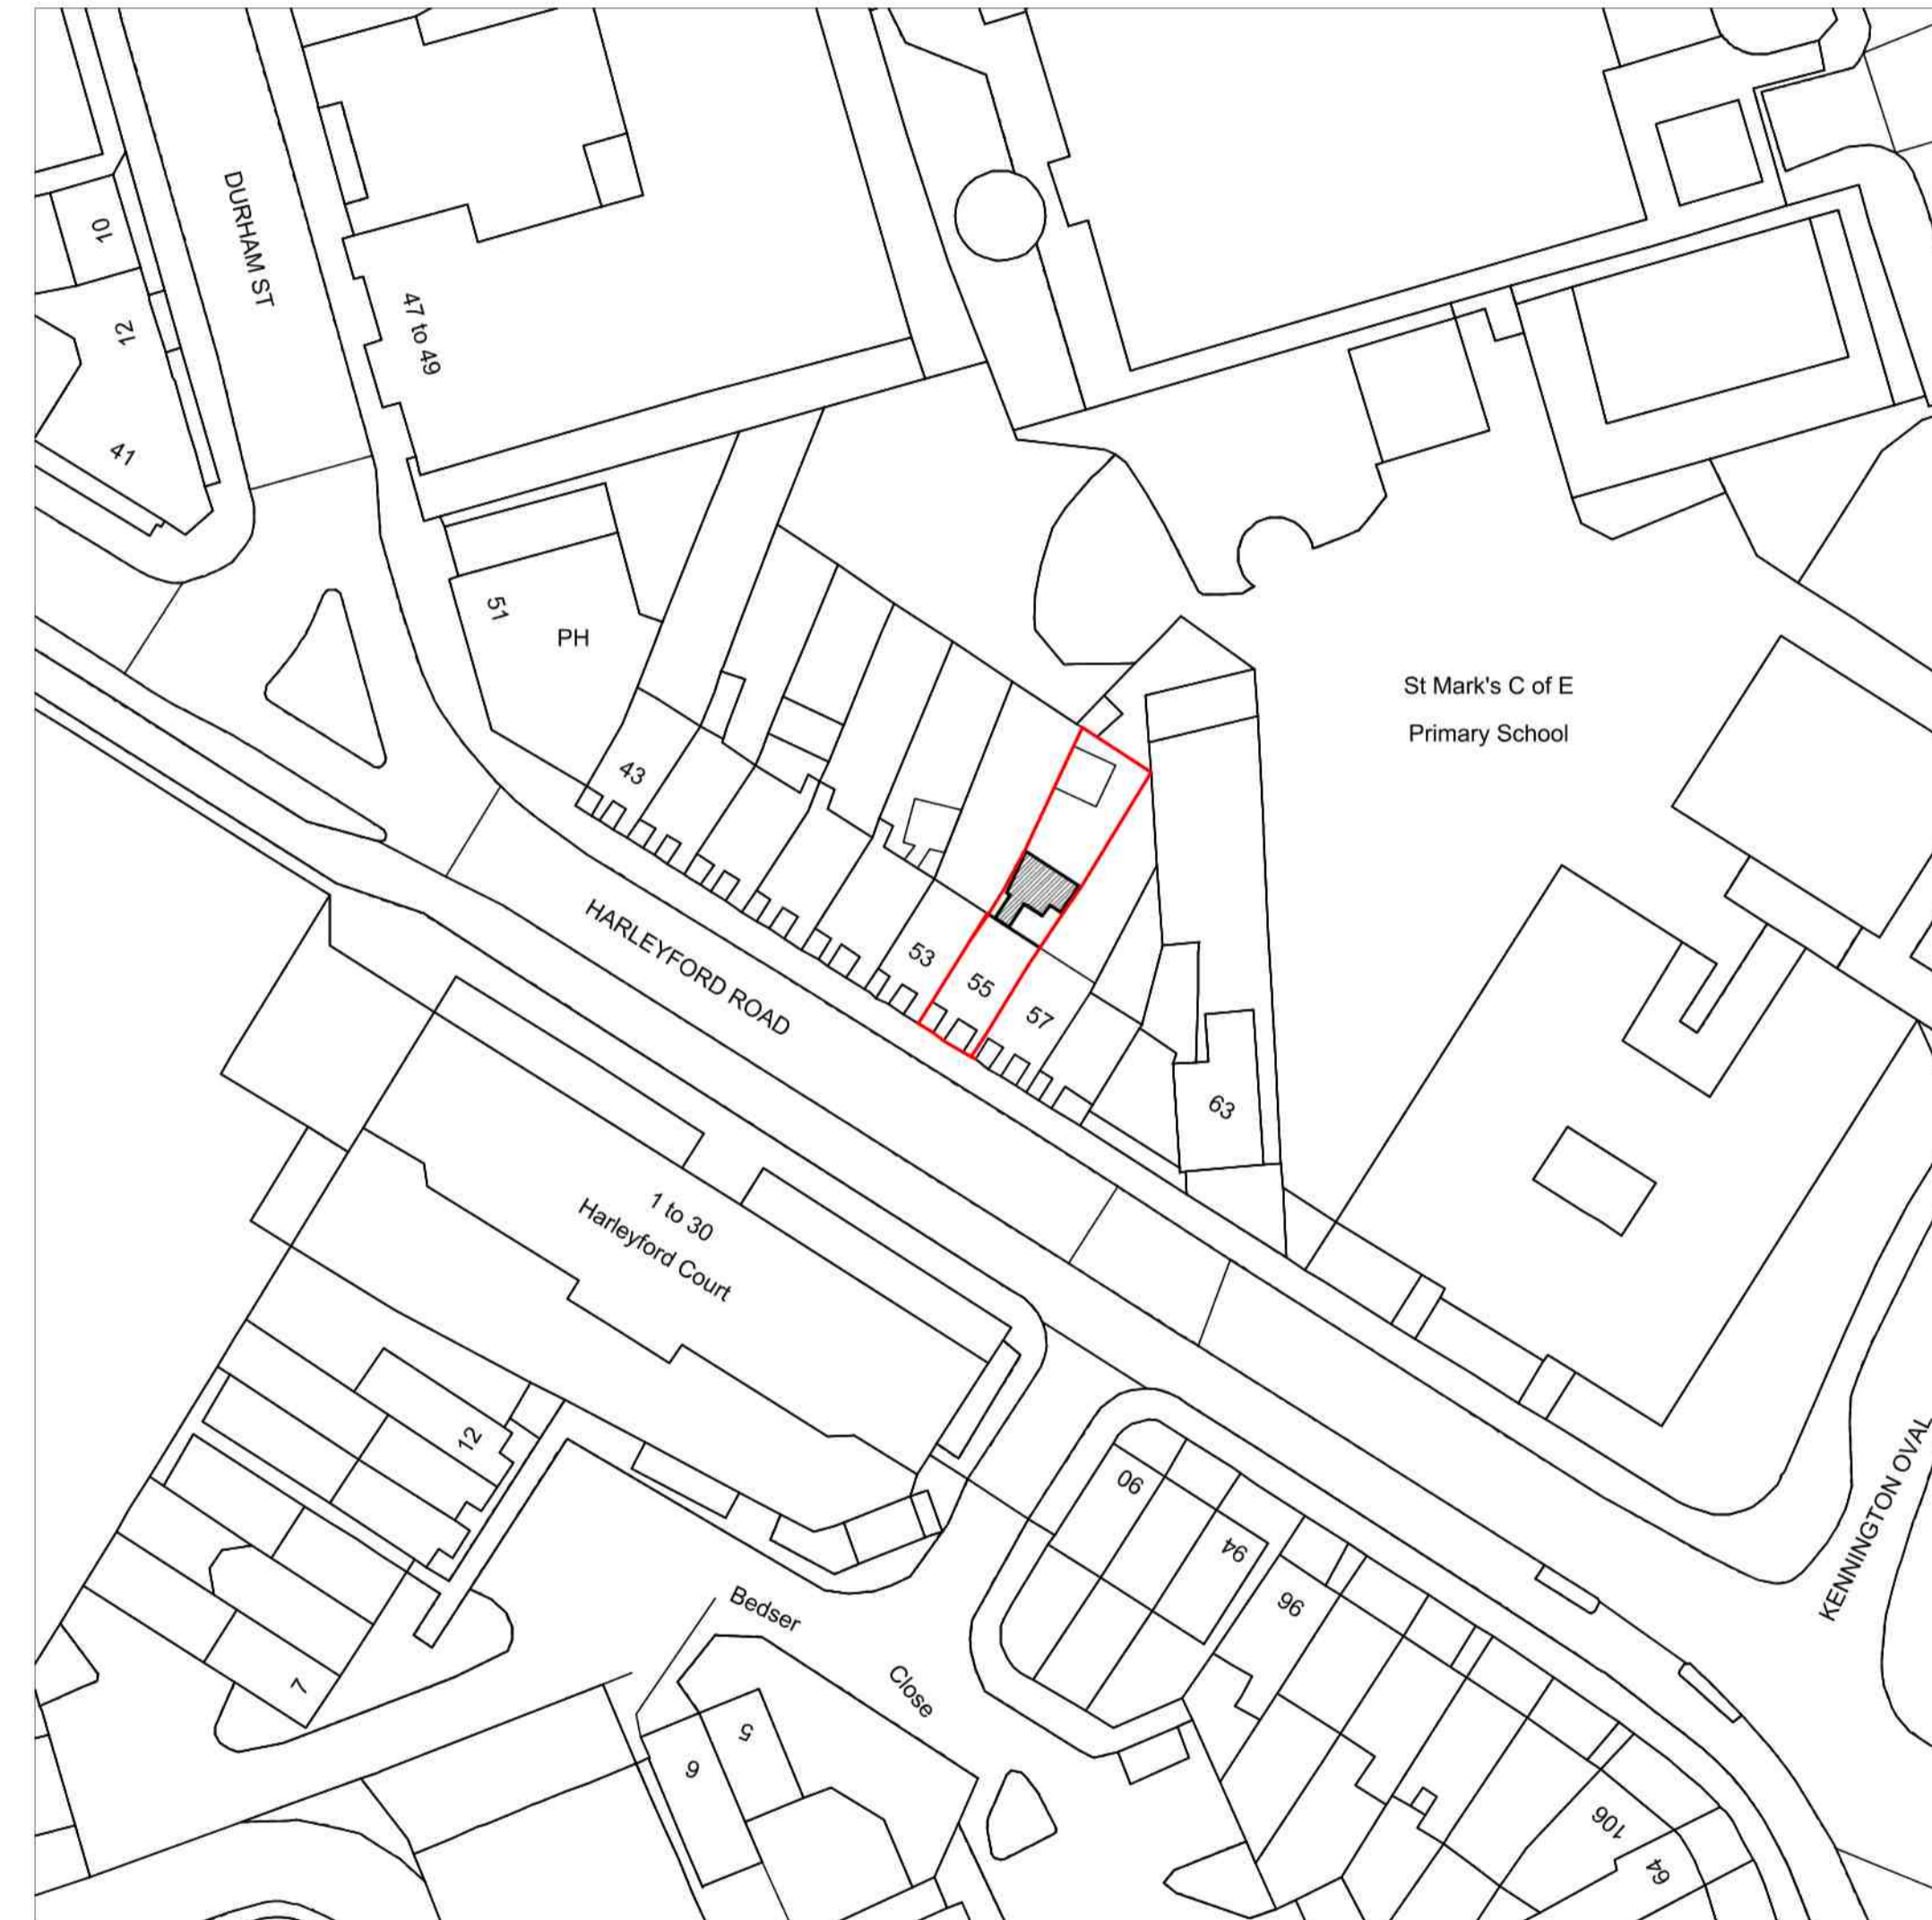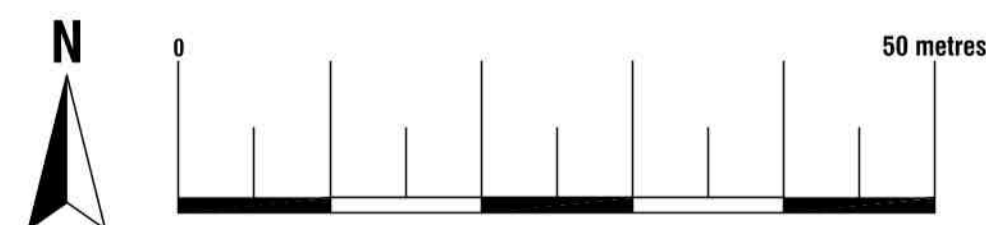

Proposed Block Plan


Scale 1:500

Licence No: 100047474

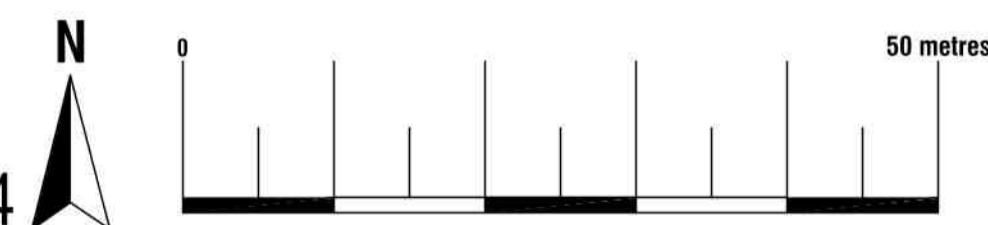

74 Cardiff Road, CF15 7QE • Enquiries@ArkiPlan.co.uk

Site	55 Harleyford Road, Flat 1, London, London SE11 5AX	Date	17.03.2021
		Sheet	21-0457 D01 Rev 0
		Job	New Build Garden Room
		Scale	As Shown@A1
		Title	As Shown

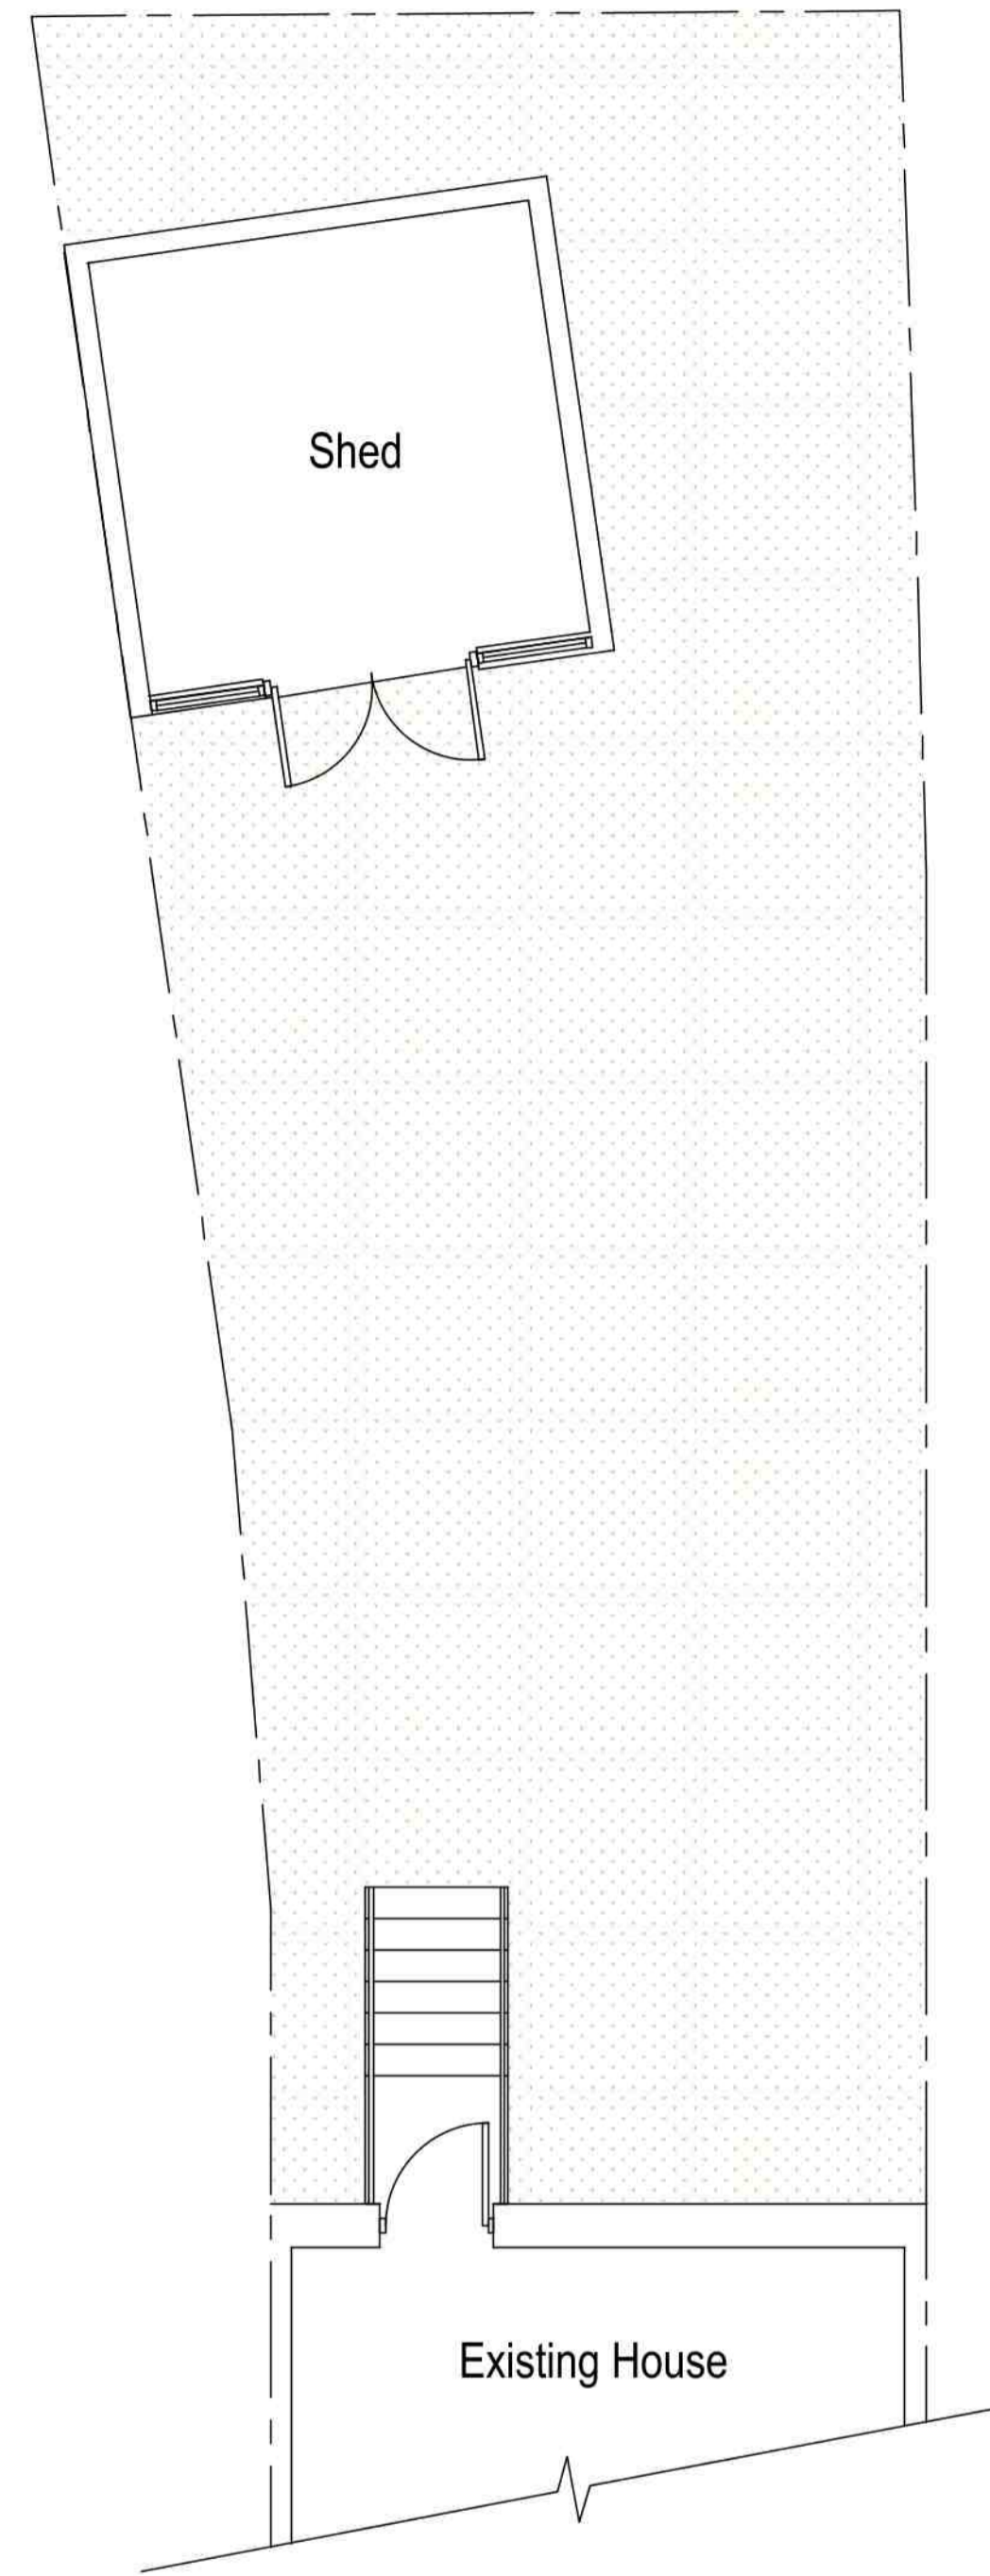


Existing Ground Floor Plan
Scale 1:50




Arkiplan

74 Cardiff Road, CF15 7QE • Enquiries@ArkiPlan.co.uk


Site	55 Harleyford Road, Flat 1, London, London SE11 5AX	Date	17.03.2021
		Sheet	21-0457 D02 Rev 0
		Job	New Build Garden Room
		Scale	As Shown@A1
		Title	As Shown

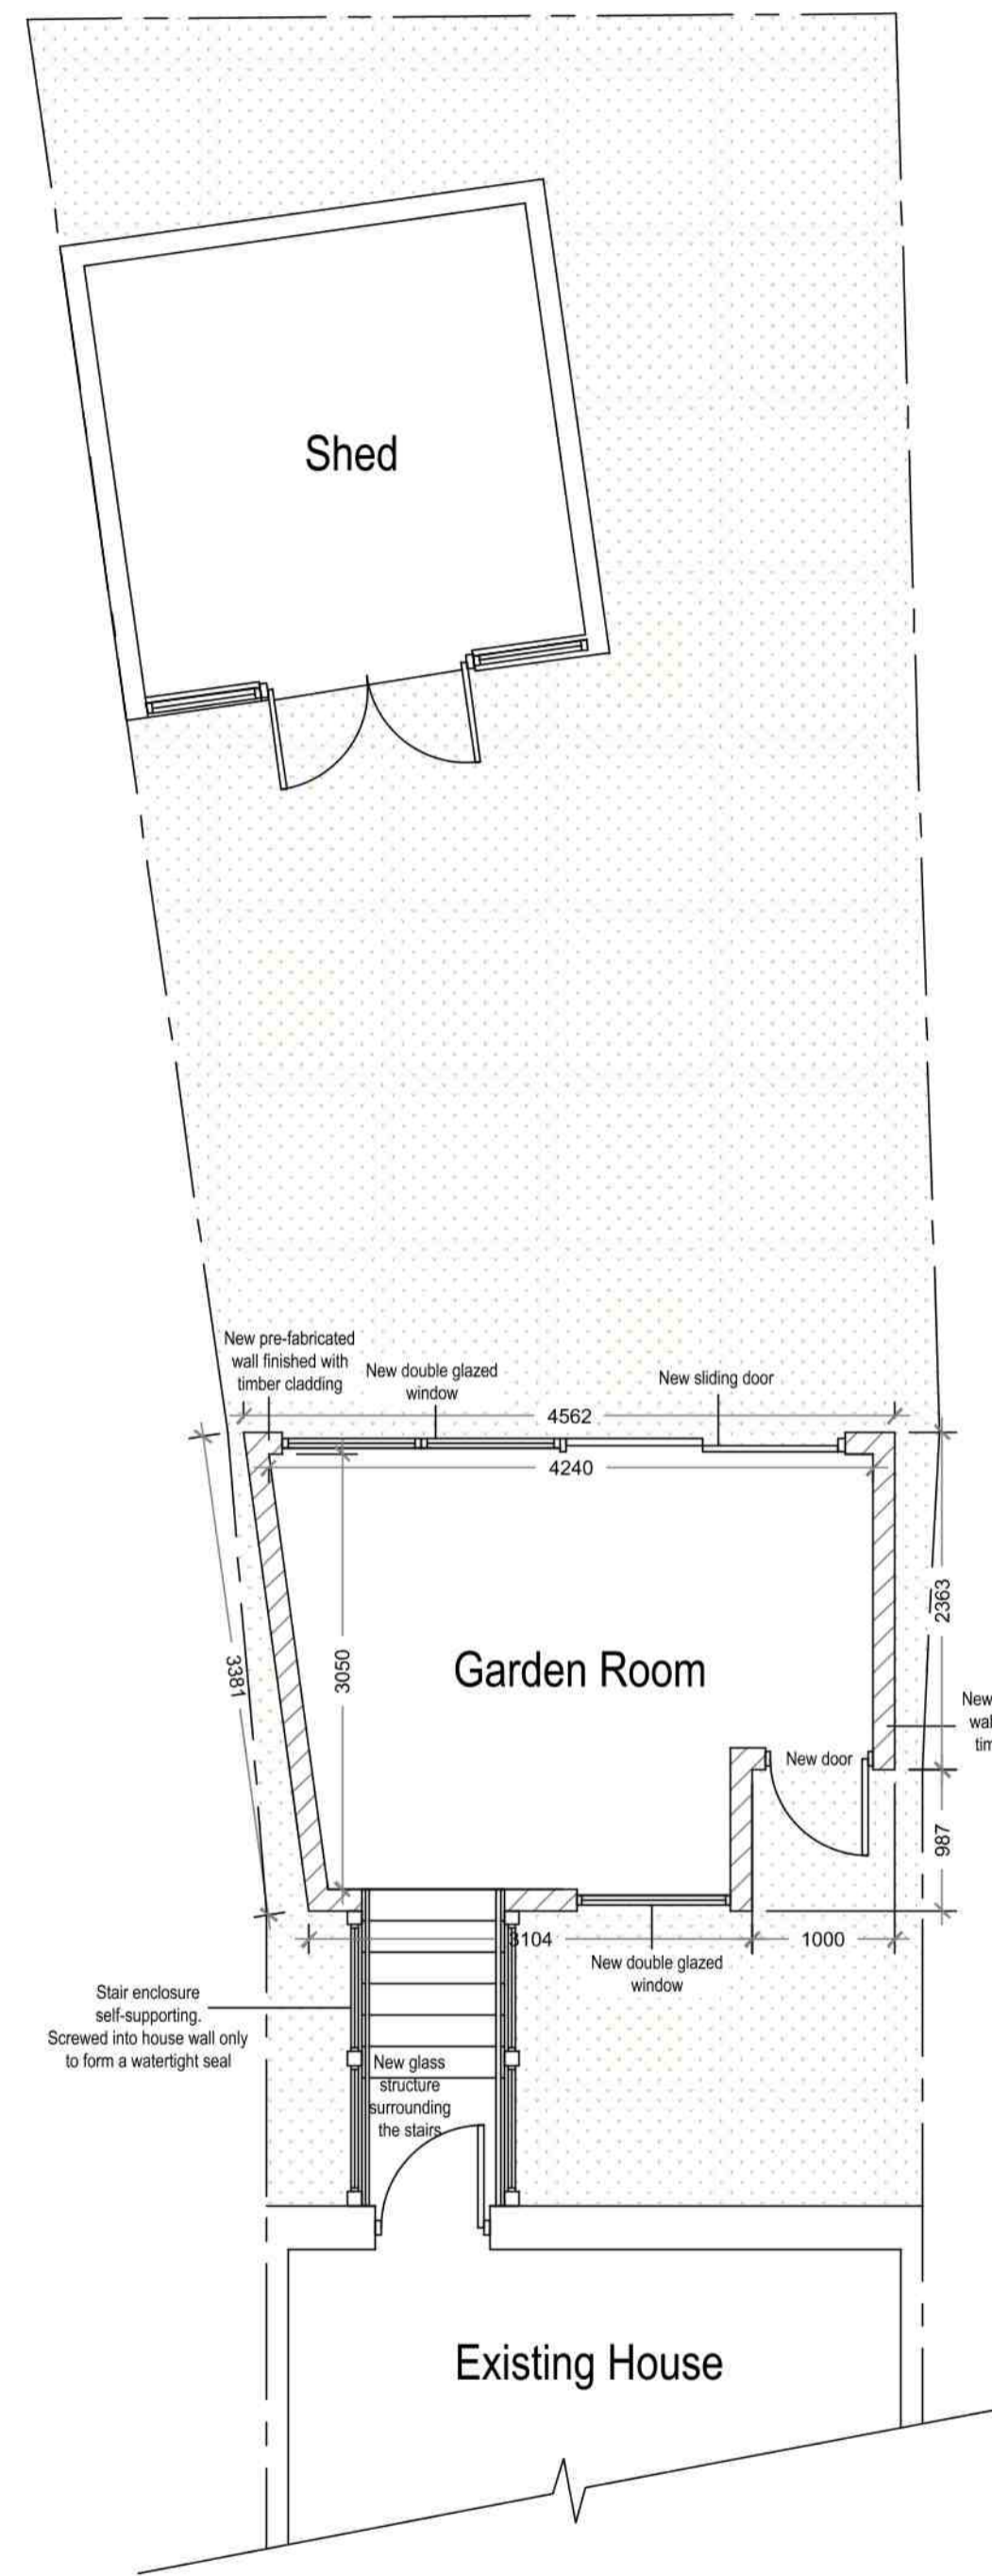


Proposed Ground Floor Plan
Scale 1:50

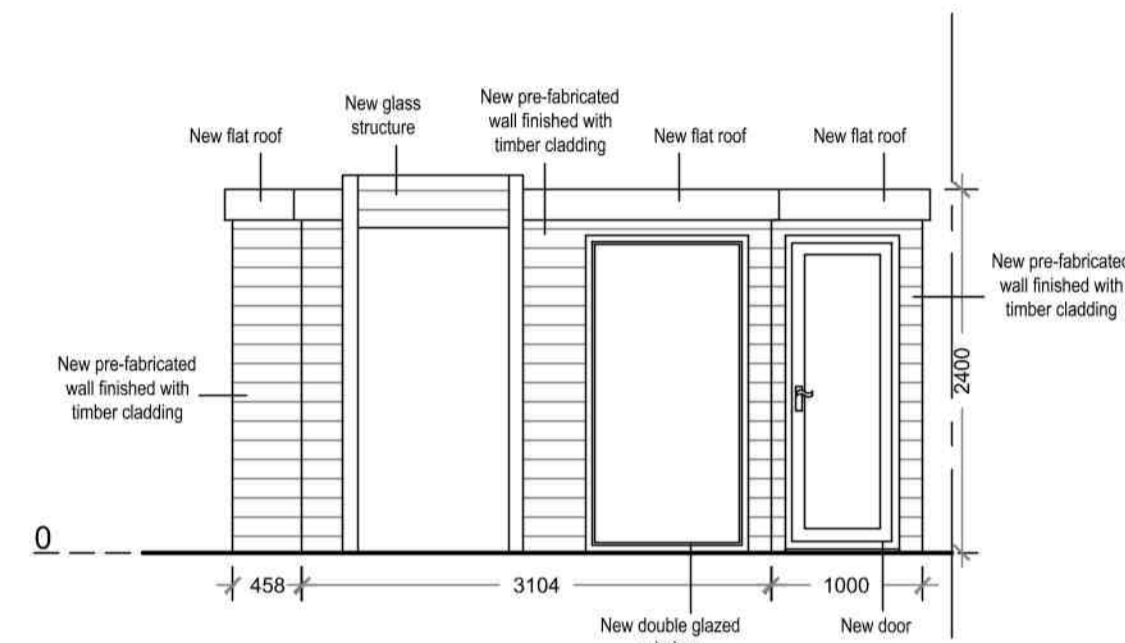


Proposed Southwest Elevation
Scale 1:50

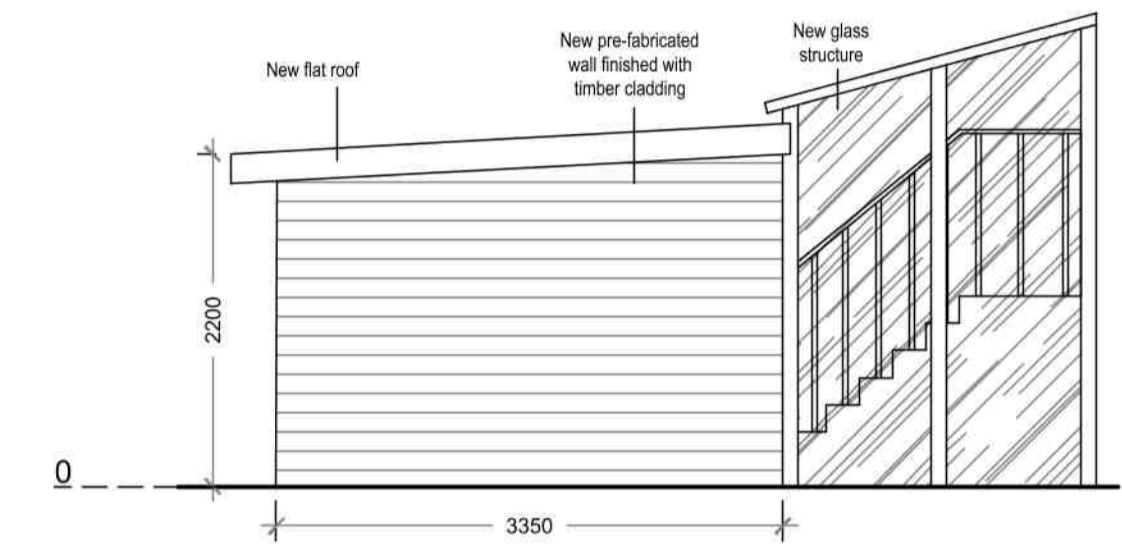


Proposed Northwest Elevation
Scale 1:50

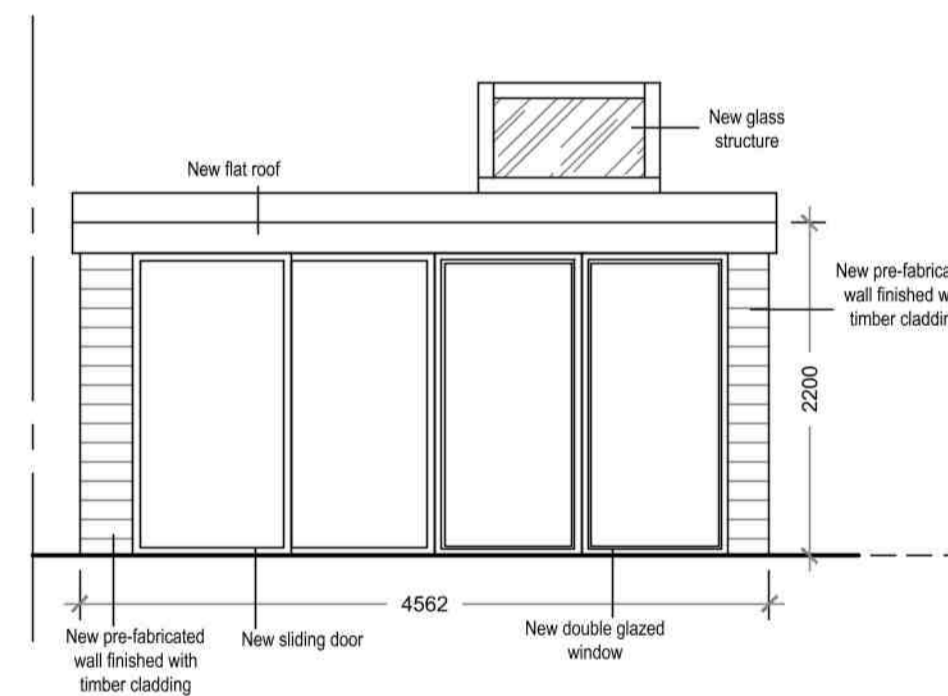

Proposed Northeast Elevation
Scale 1:50

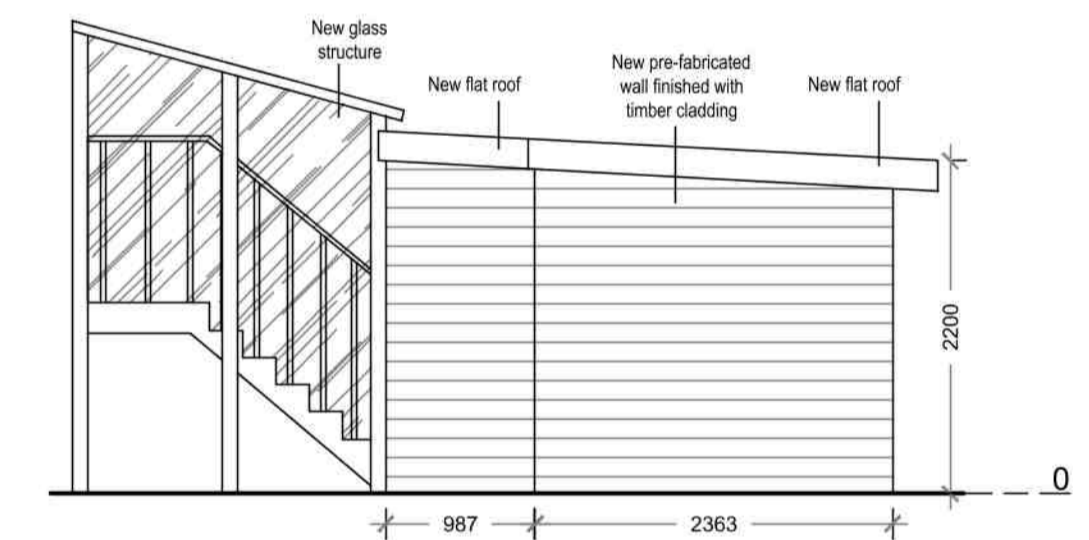

Proposed Southeast Elevation
Scale 1:50

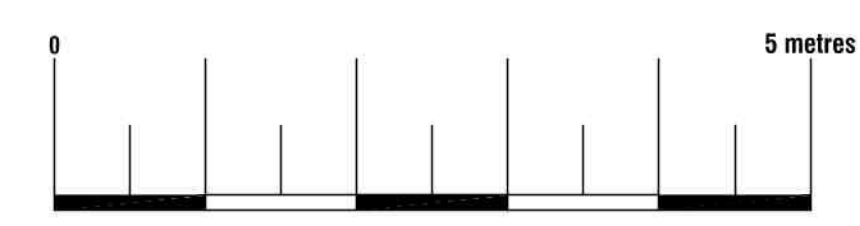

Arkiplan

74 Cardiff Road, CF15 7QE • Enquiries@ArkiPlan.co.uk

Site	55 Harleyford Road, Flat 1, London, London SE11 5AX	Date	17.03.2021
		Sheet	21-0457 D03 Rev 0
		Job	New Build Garden Room
		Scale	As Shown@A1
		Title	As Shown