



SITE PLAN
Scale 1:500 @ A1

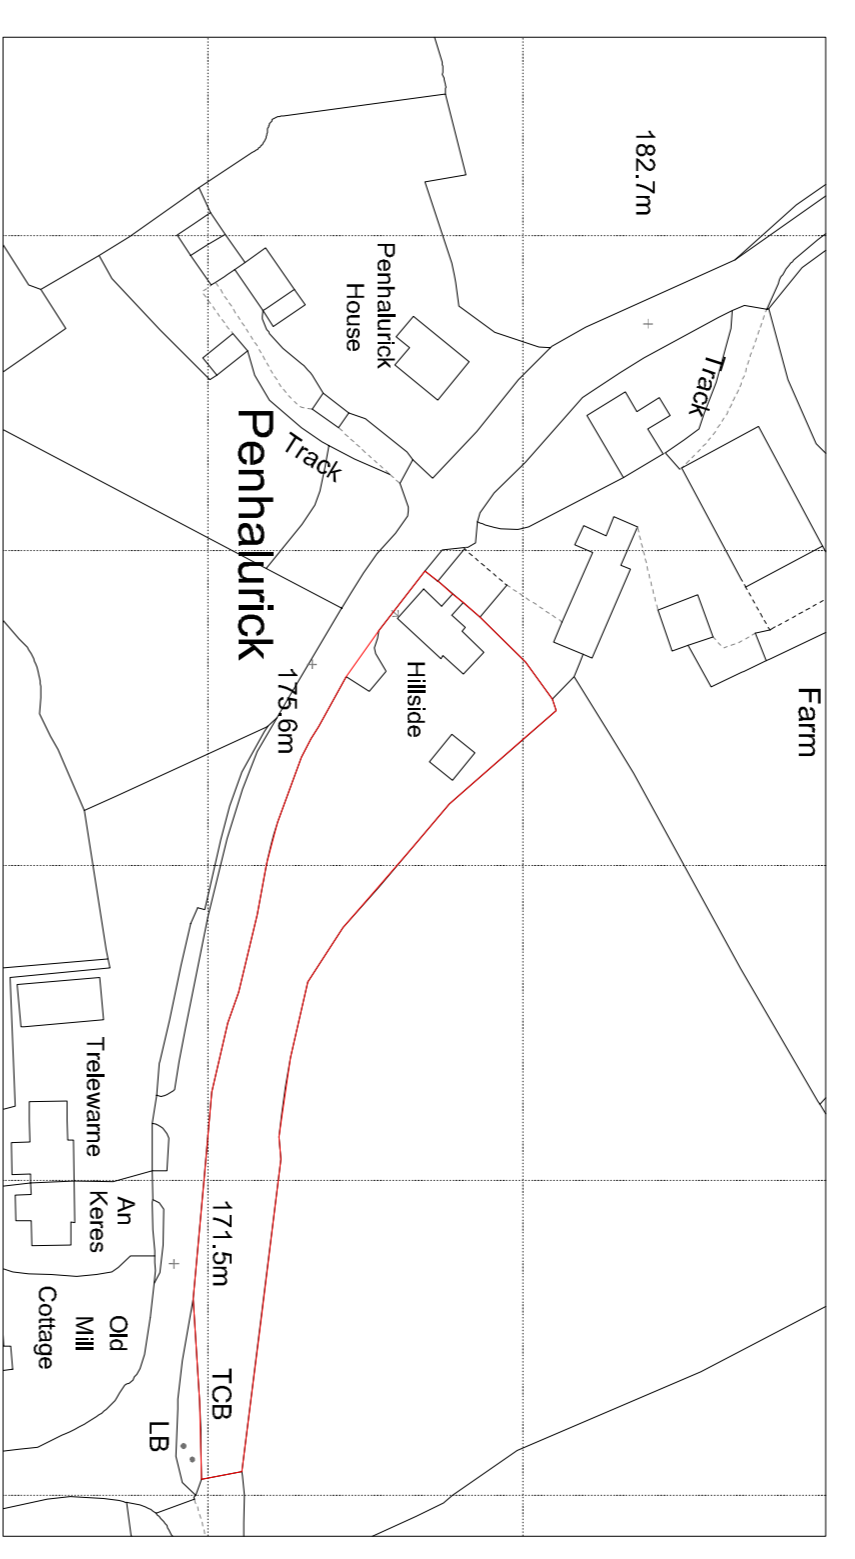

LOCATION PLAN
Scale 1:1250 @ A1

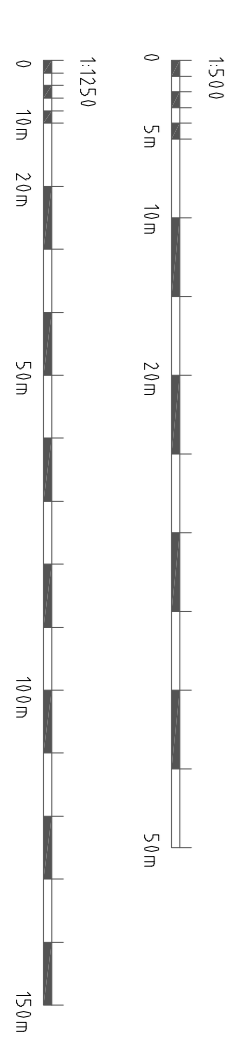

Revised	Drawn	Checked	Issue date	BY	CHK
PLANNING ISSUE					
Notes:					
Project: Side Extension to Hillside, Penhalvean, TR16 6TG					
Client: Mr & Mrs Bigham					
Drawing: Site & Location Plans					
Date:	March 2021	Scale:	As Shown @ A1		
Drawn:	ART	Checked:			
Job No:	21-0021	Date:	100		