



PROPOSED FRONT ELEVATION

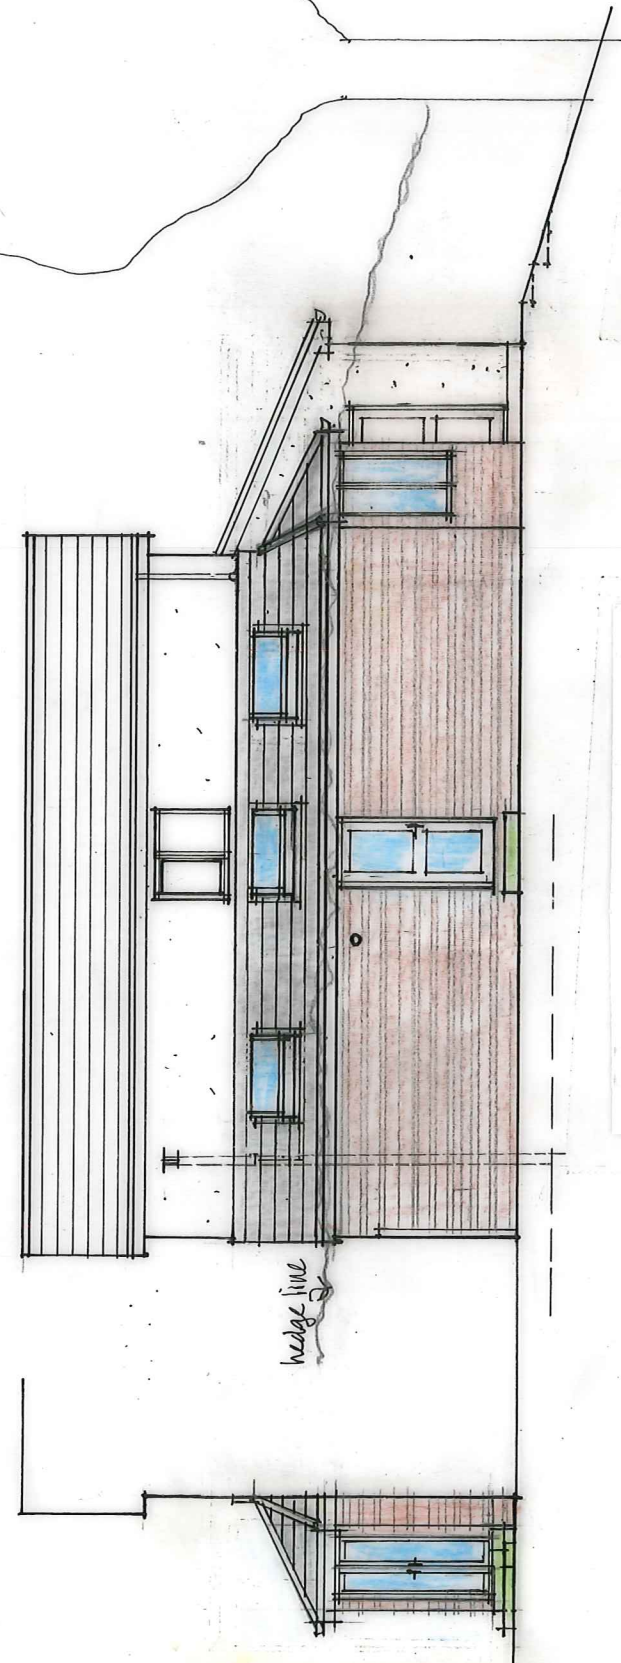

PROPOSED REAR ELVEVATION



PROPOSED SIDE ELVEVATION

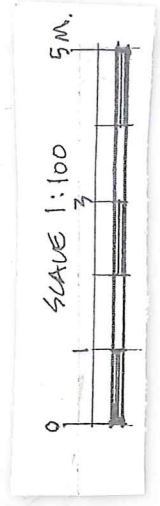

PROPOSED EXTENSION EXTERNAL FINISHES
ROOF: Concrete tiles to match
FASCIA/SOFFITS: White upvc to match
GUTTERS/DOWNPIPES: White upvc to match
EXTERNAL WALLS: Render and stonework to match
DOORS/WINDOWS: White upvc double glazed units to match

SINGLE STOREY SIDE EXTENSION, INTERNAL ALTERATIONS & RAISED PATIO AREA TO REAR
 8 MANOR CLOSE, PORTISHEAD, BS20 8NX
 PROPOSED ELEVATIONS
 SCALE 1 : 100