



EXISTING FRONT ELEVATION

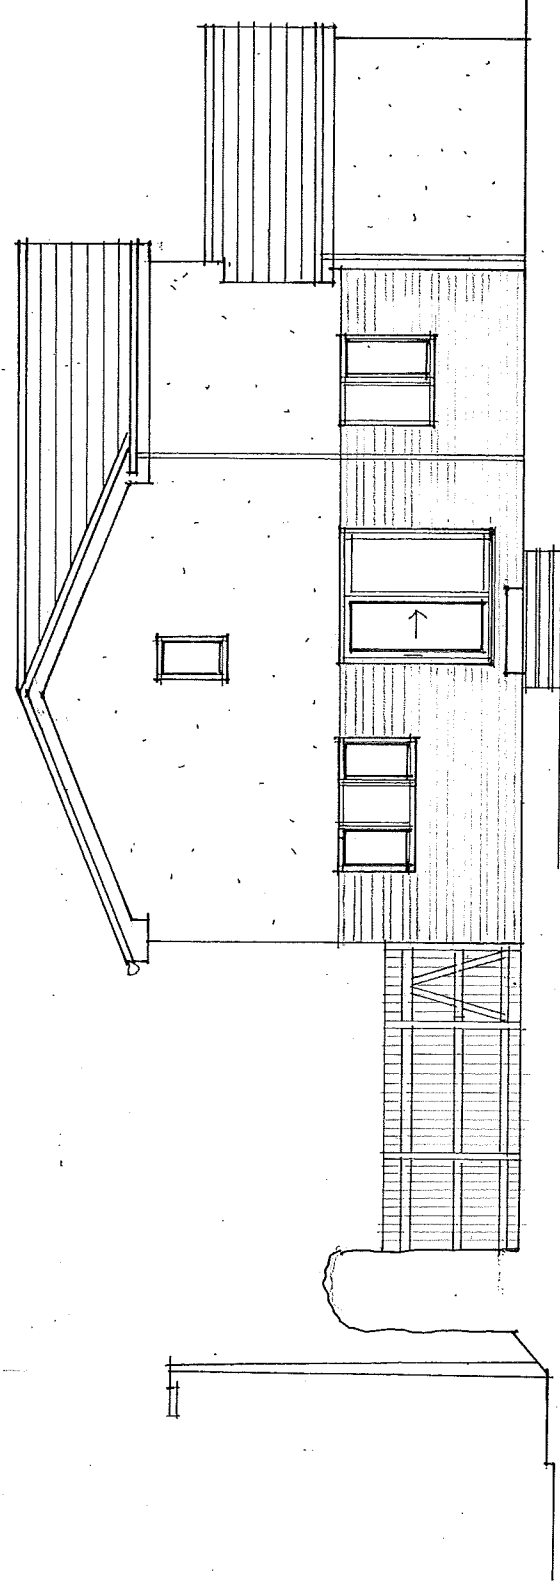


EXISTING REAR ELEVATION

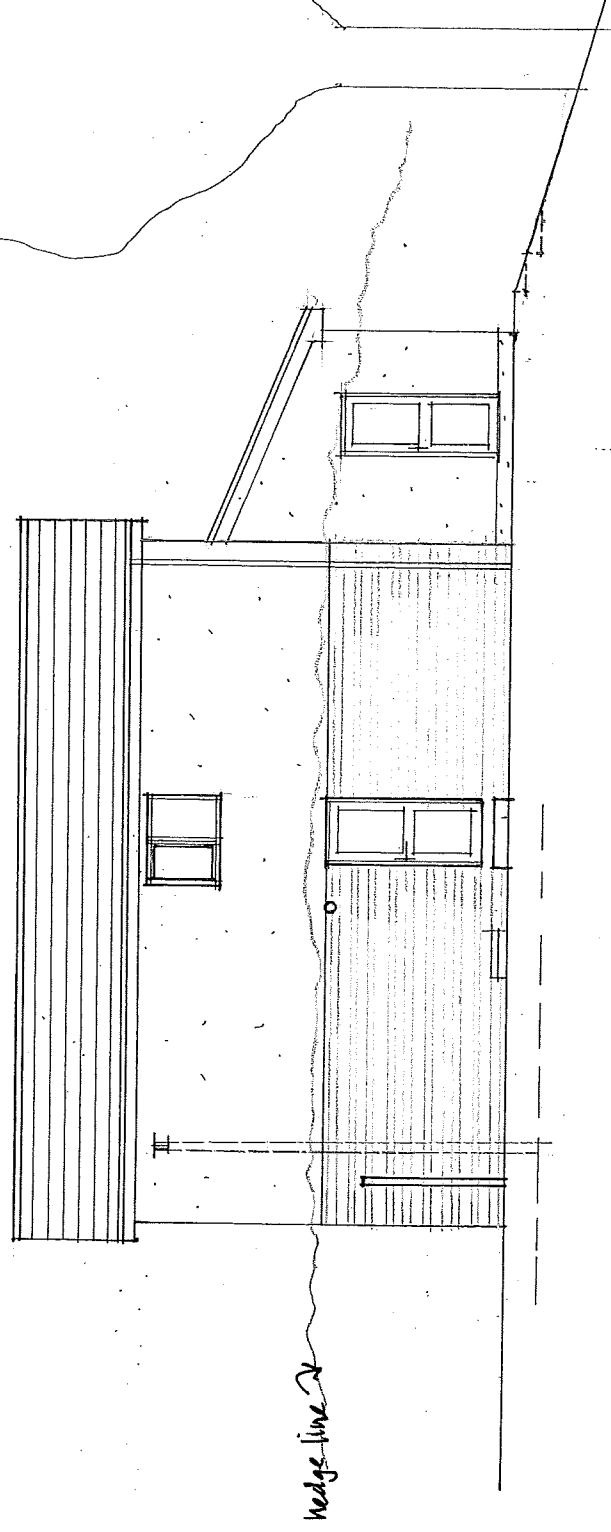

EXISTING SIDE ELEVATION

**EXISTING EXTERNAL FINISHES**

- ROOF: Grey profiled concrete tiles
- FASCIAS/SOFFITS: White upvc
- GUTTERS/DOWNPIPES: White upvc
- EXTERNAL WALLS: White render and buff stone
- WINDOWS: White upvc double glazed units

 

SINGLE STOREY SIDE EXTENSION, INTERNAL ALTERATIONS & RAISED PATIO AREA TO REAR  
 8 MANOR CLOSE, PORTISHEAD, BS20 8NX  
 EXISTING ELEVATIONS  
 SCALE 1 : 100