




EXISTING FRONT ELEVATION 1:100

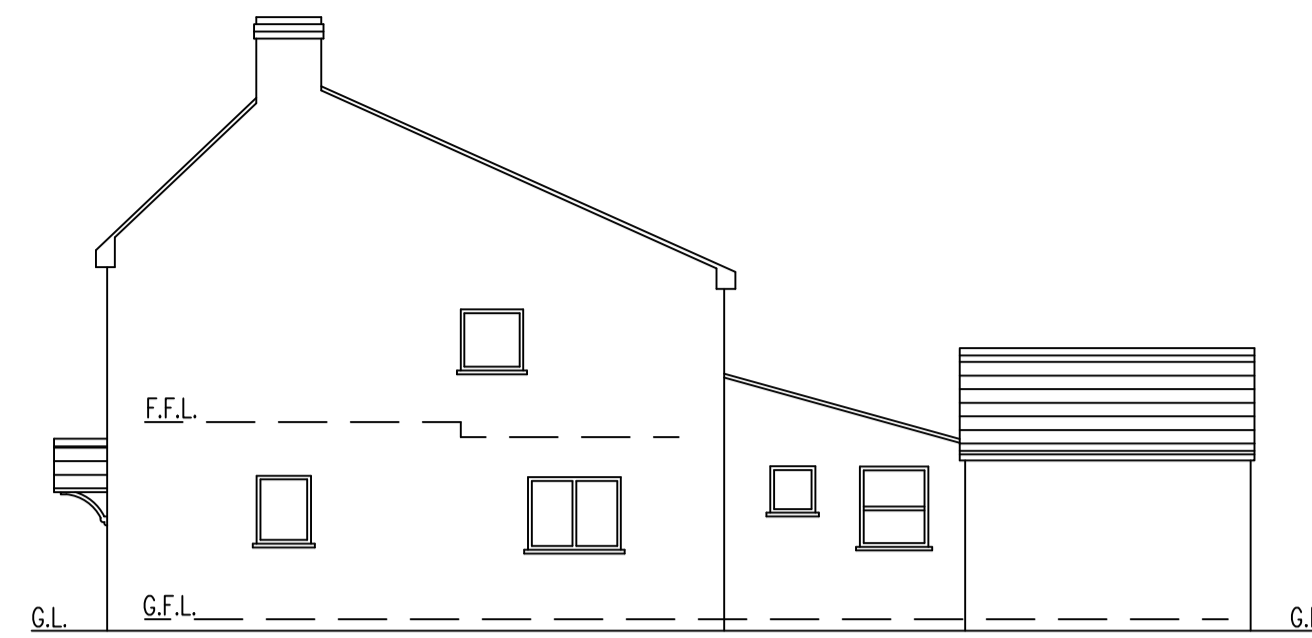

EXISTING SIDE ELEVATION 1:100




EXISTING SIDE ELEVATION 1:100




EXISTING REAR ELEVATION 1:100



PROPOSED FRONT ELEVATION 1:100

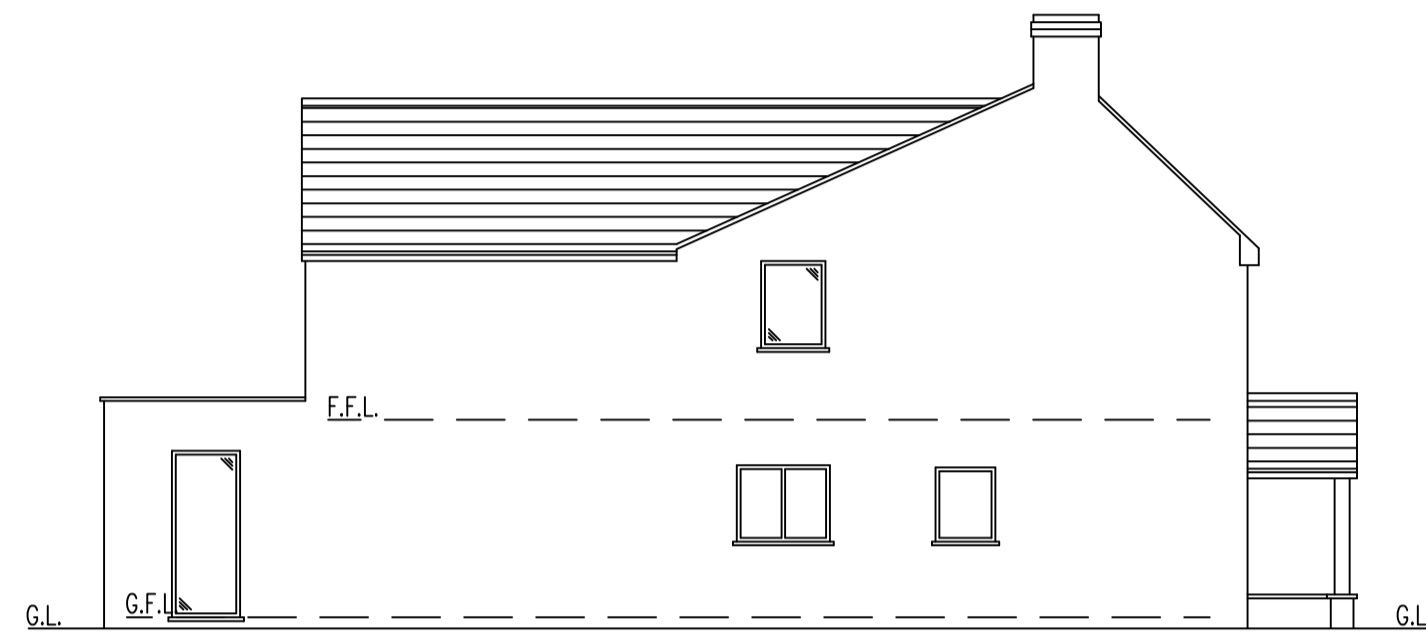


PROPOSED SIDE ELEVATION 1:100

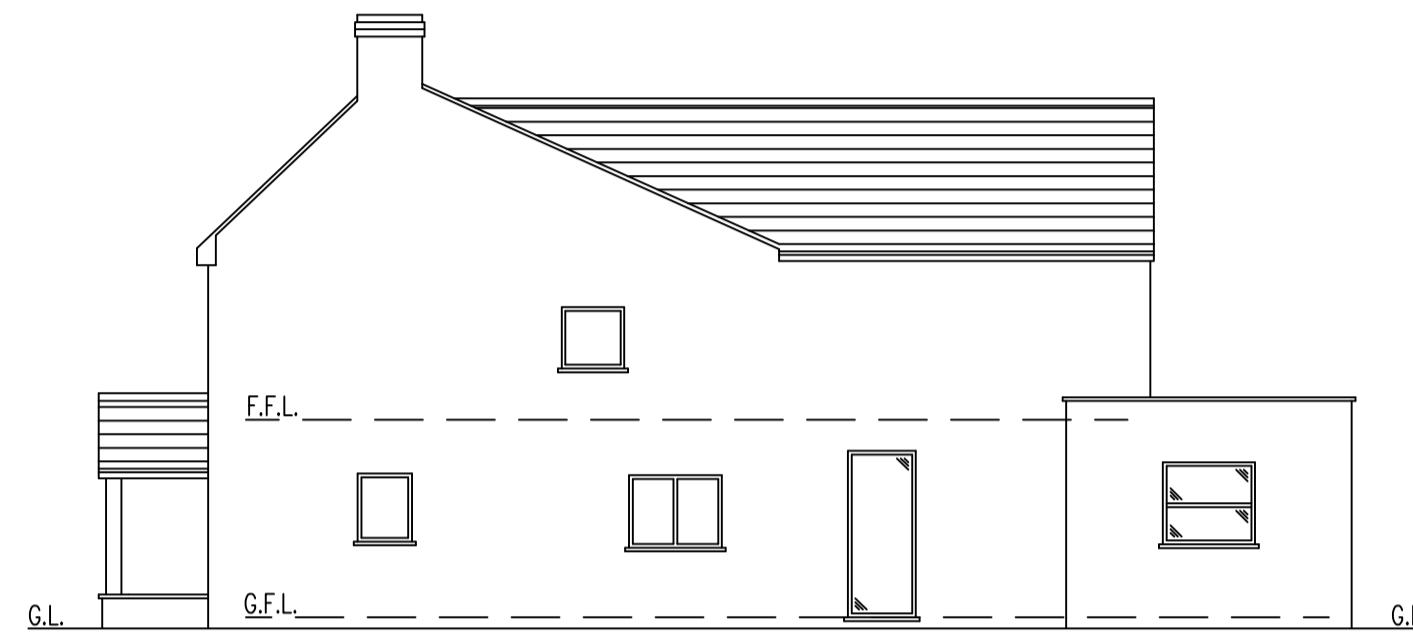


PROPOSED SIDE ELEVATION 1:100



PROPOSED REAR ELEVATION 1:100

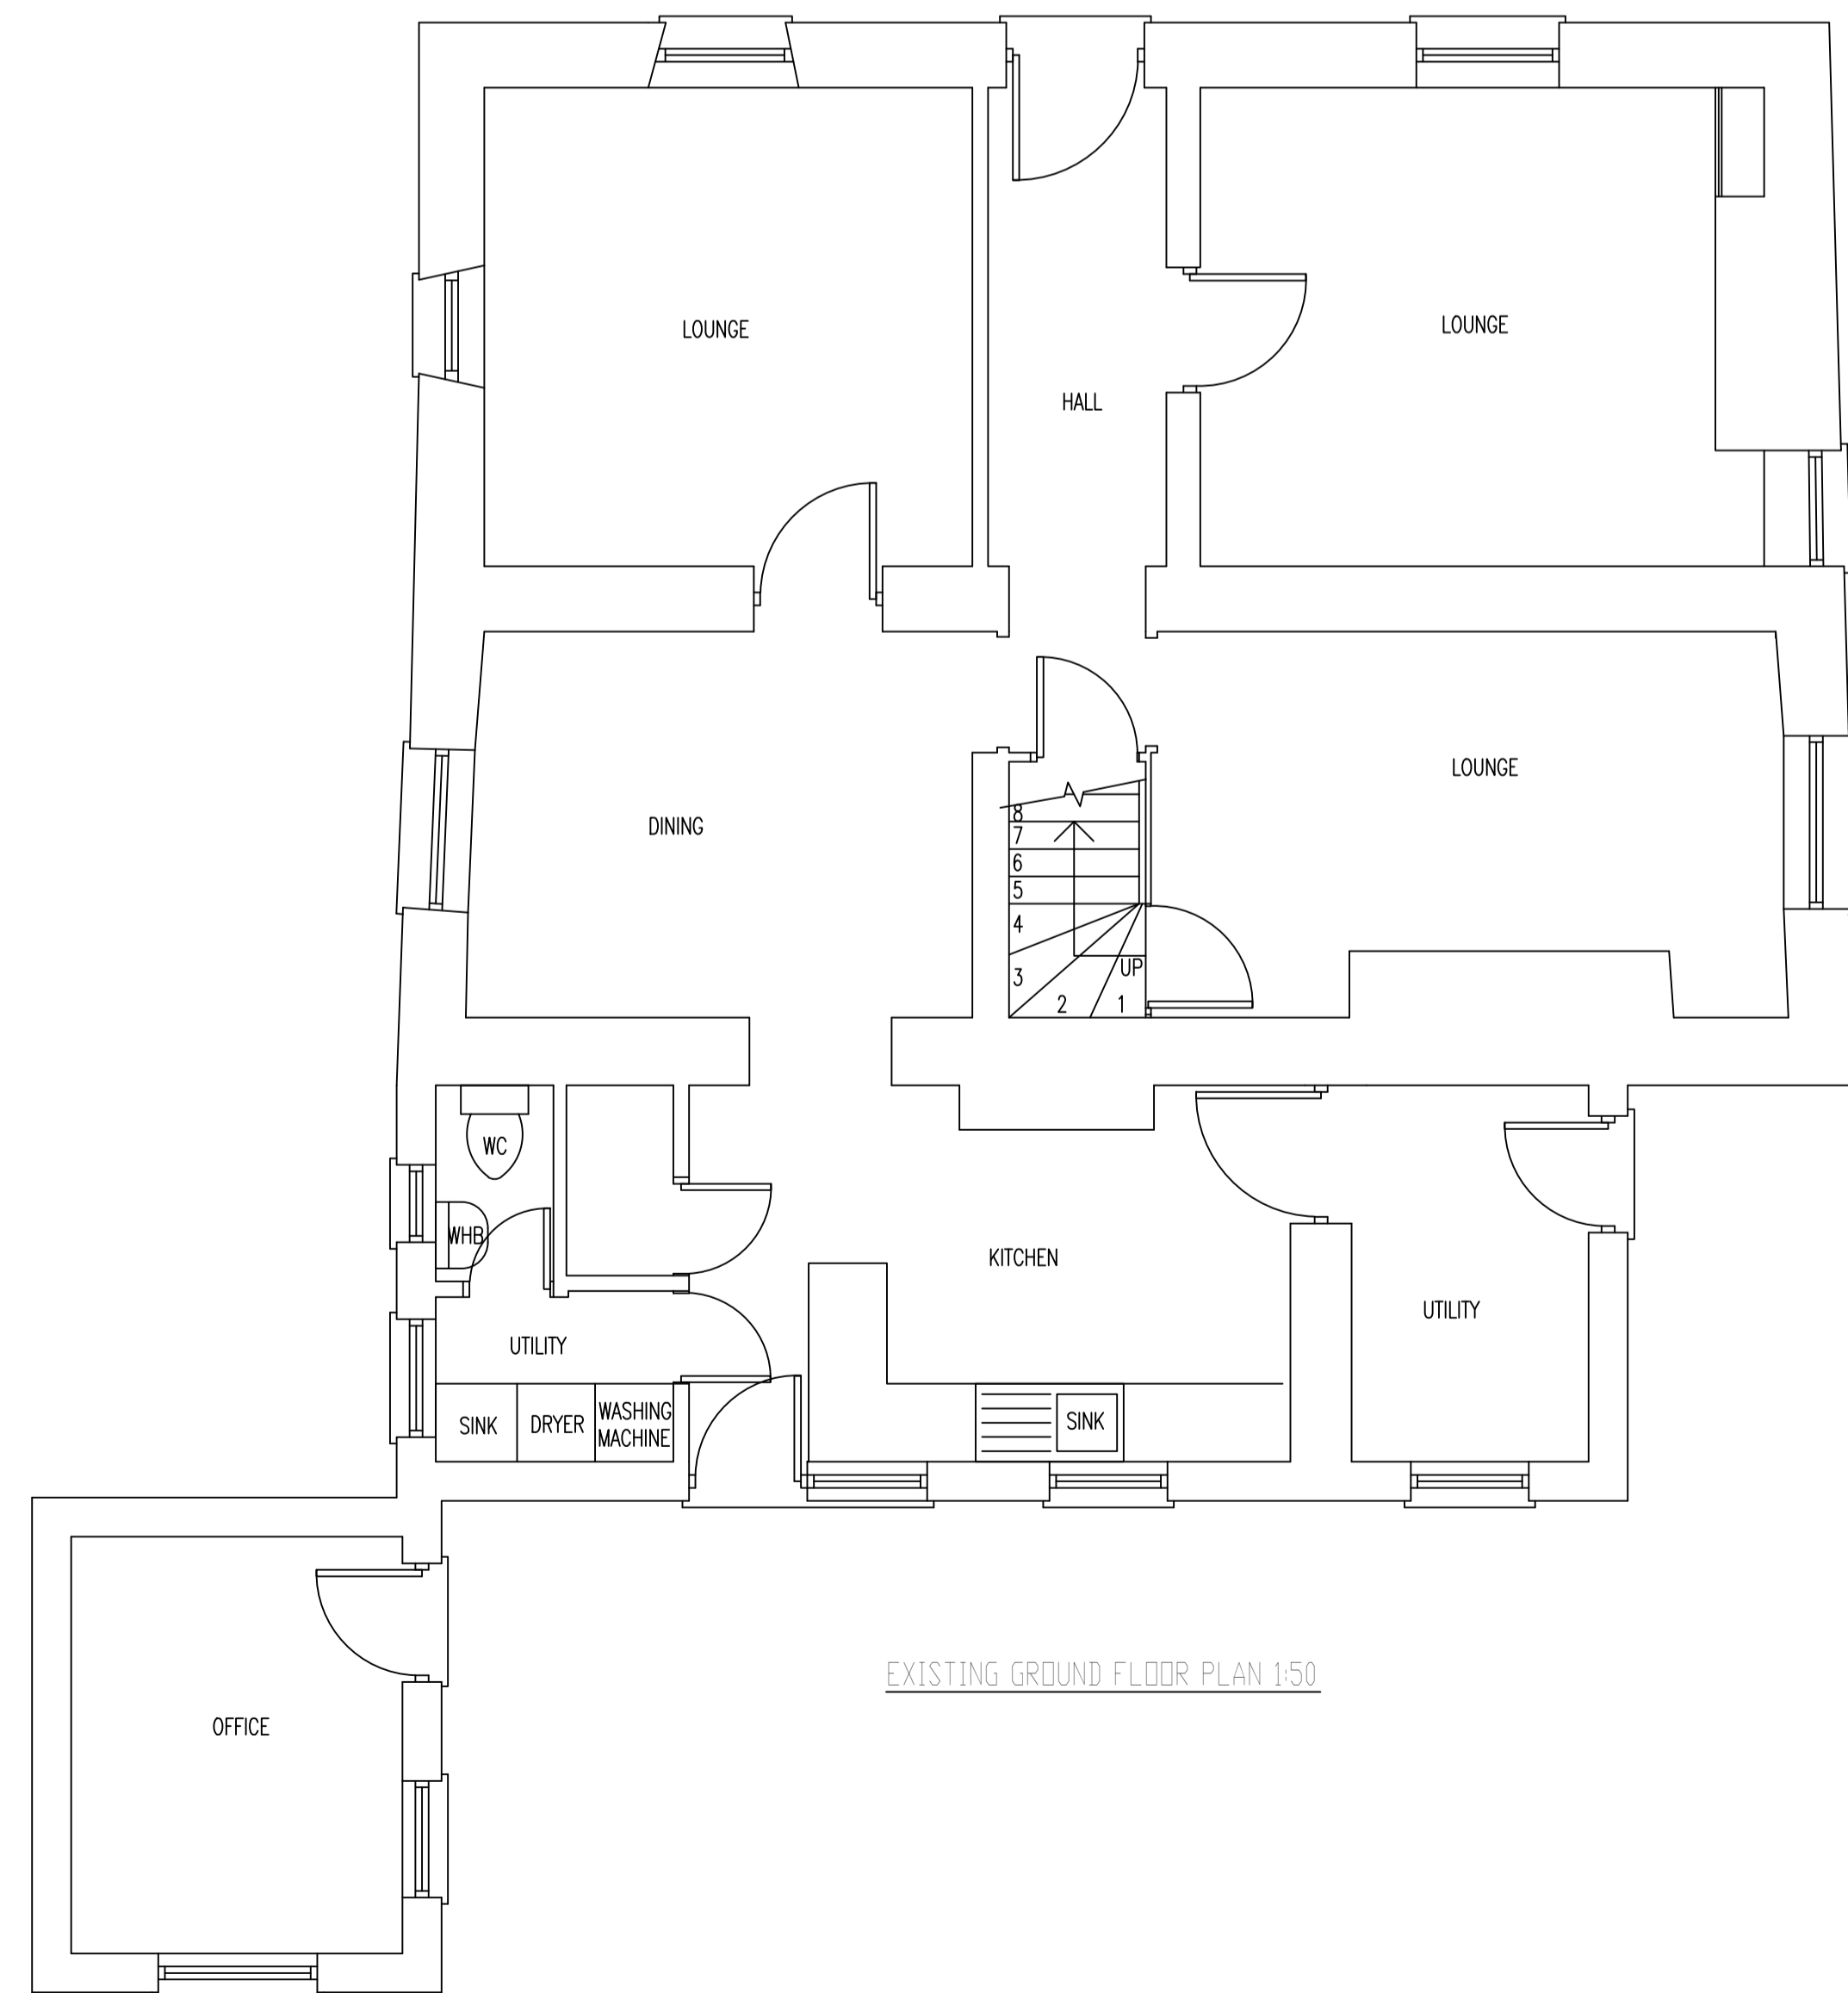

EXISTING GROUND FLOOR PLAN 1:50

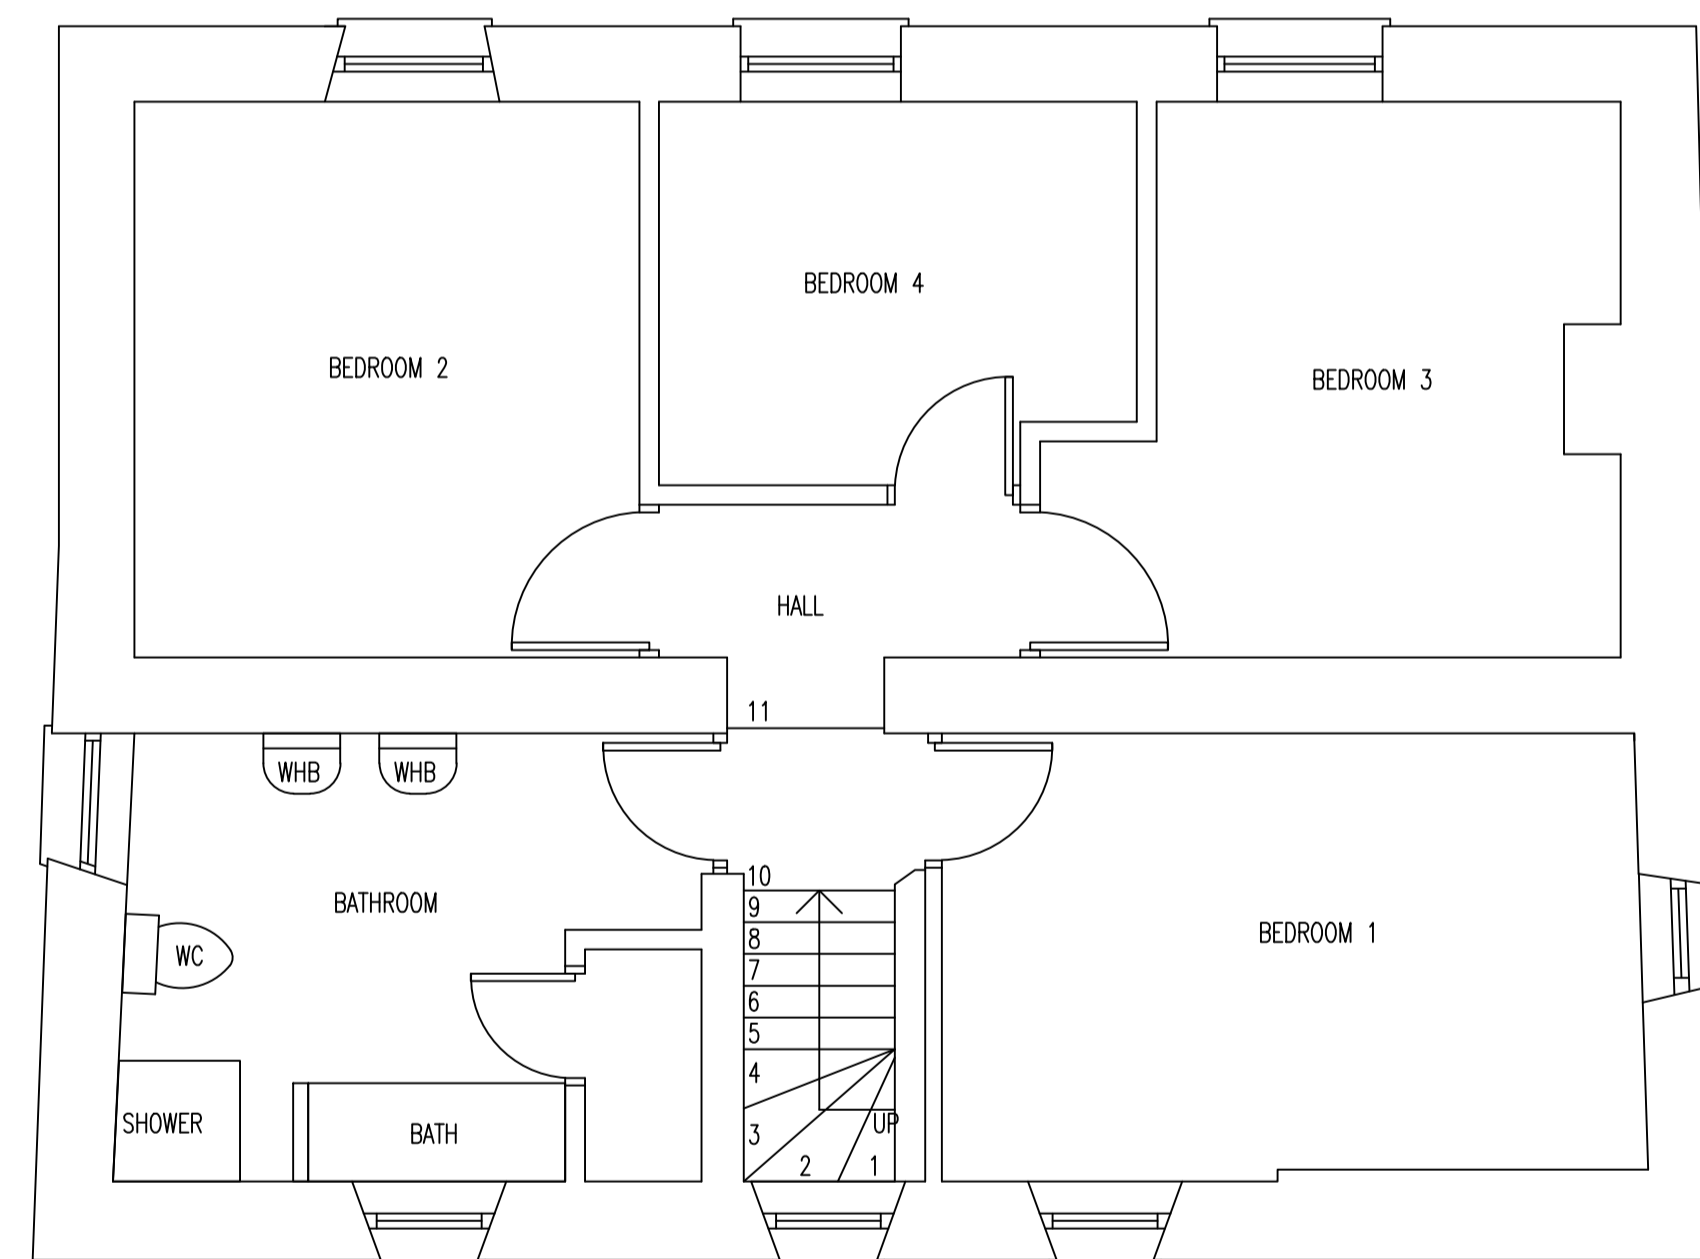

EXISTING FIRST FLOOR PLAN 1:50

AFFORDABLE ARCHITECTURE DESIGN LTD

A. Planning Application - 31.03.21

PLANNING APPLICATION

Double Storey Rear Extension plus Front Porch

Cherry Tree House, Brinsea Road, Congresbury, BS49 5JJ

Date 31.03.21

Drawing No. 80599-1

Rev. A