


EXISTING ROOF PLAN 1:50

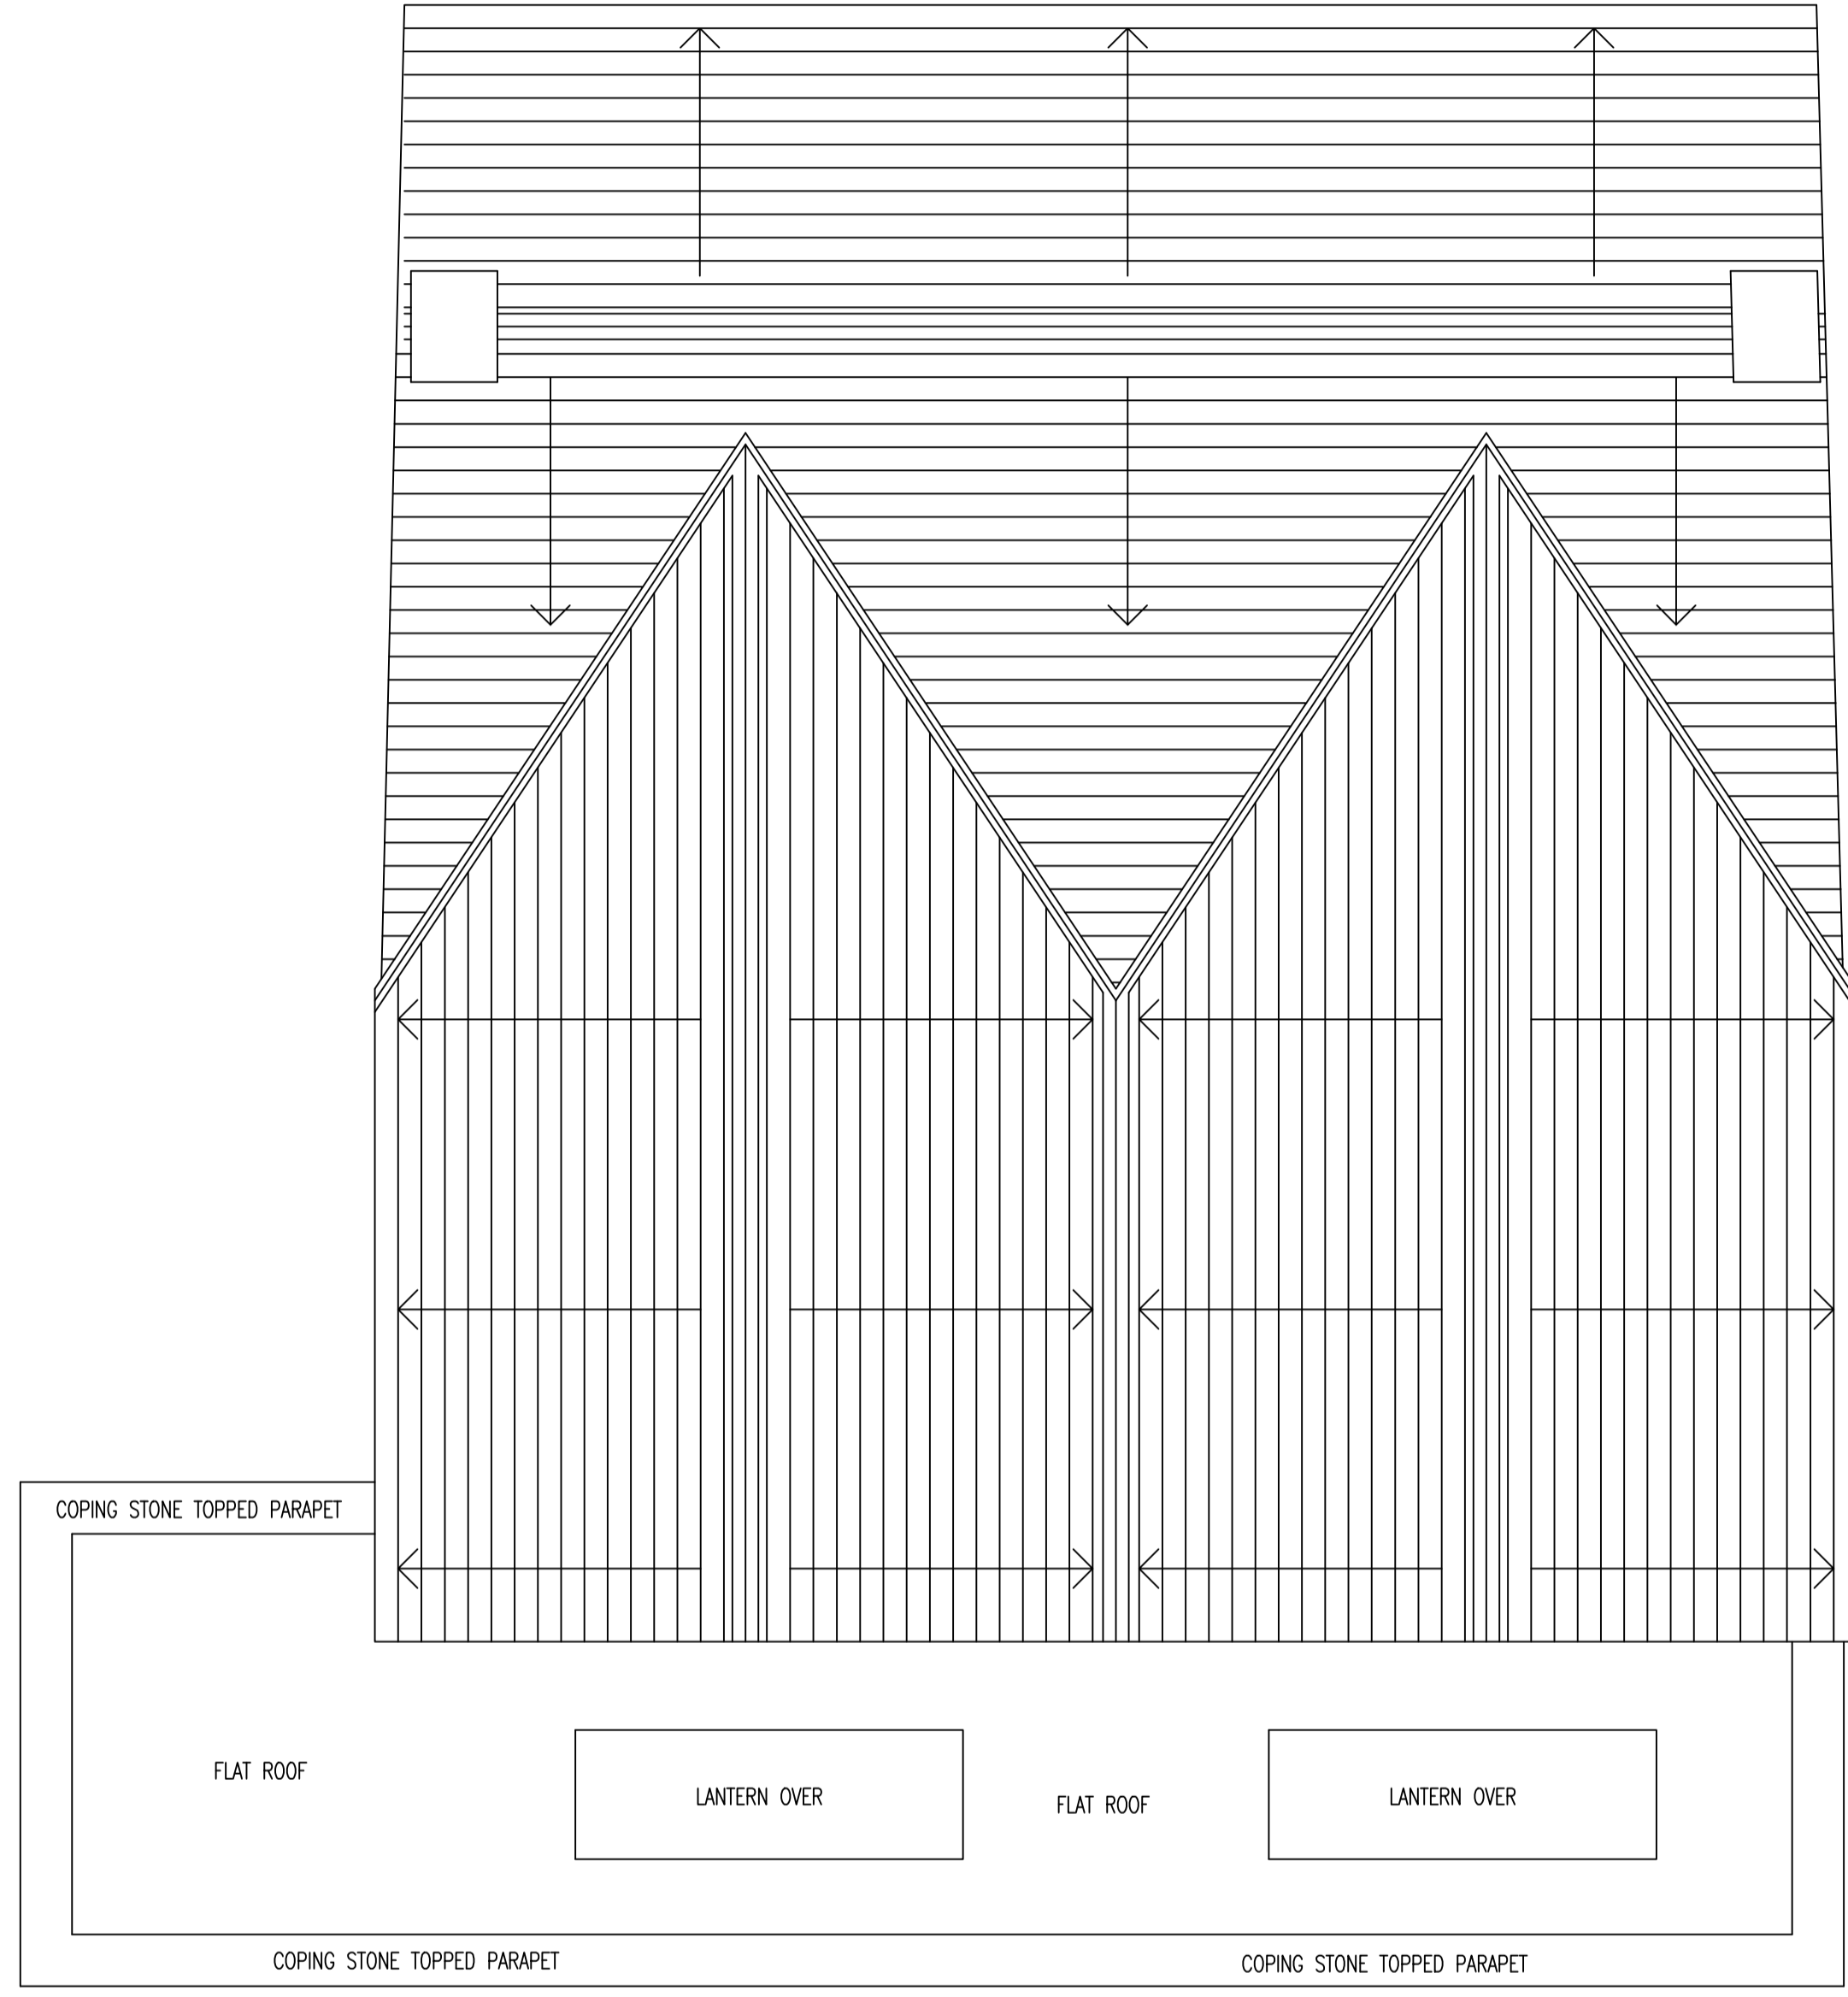

PROPOSED ROOF PLAN 1:50

AFFORDABLE ARCHITECTURE DESIGN LTD

A. Planning Application - 31.03.21

PLANNING APPLICATION

Double Storey Rear Extension plus Front Porch

Cherry Tree House, Brinsea Road, Congresbury, BS49 5JJ

Date 31.03.21

Drawing No. 80599-4

Rev. A