



DO NOT SCALE FROM THIS DRAWING.
 (DRAWINGS MAY BE SCALED FOR LOCAL AUTHORITY & PLANNING PURPOSES ONLY)
 ALL DIMENSIONS TO BE CHECKED ON SITE.
 COPYRIGHT PROTECTED.

INFORMATION
 ISSUED FOR

PLANNING
 ISSUED FOR

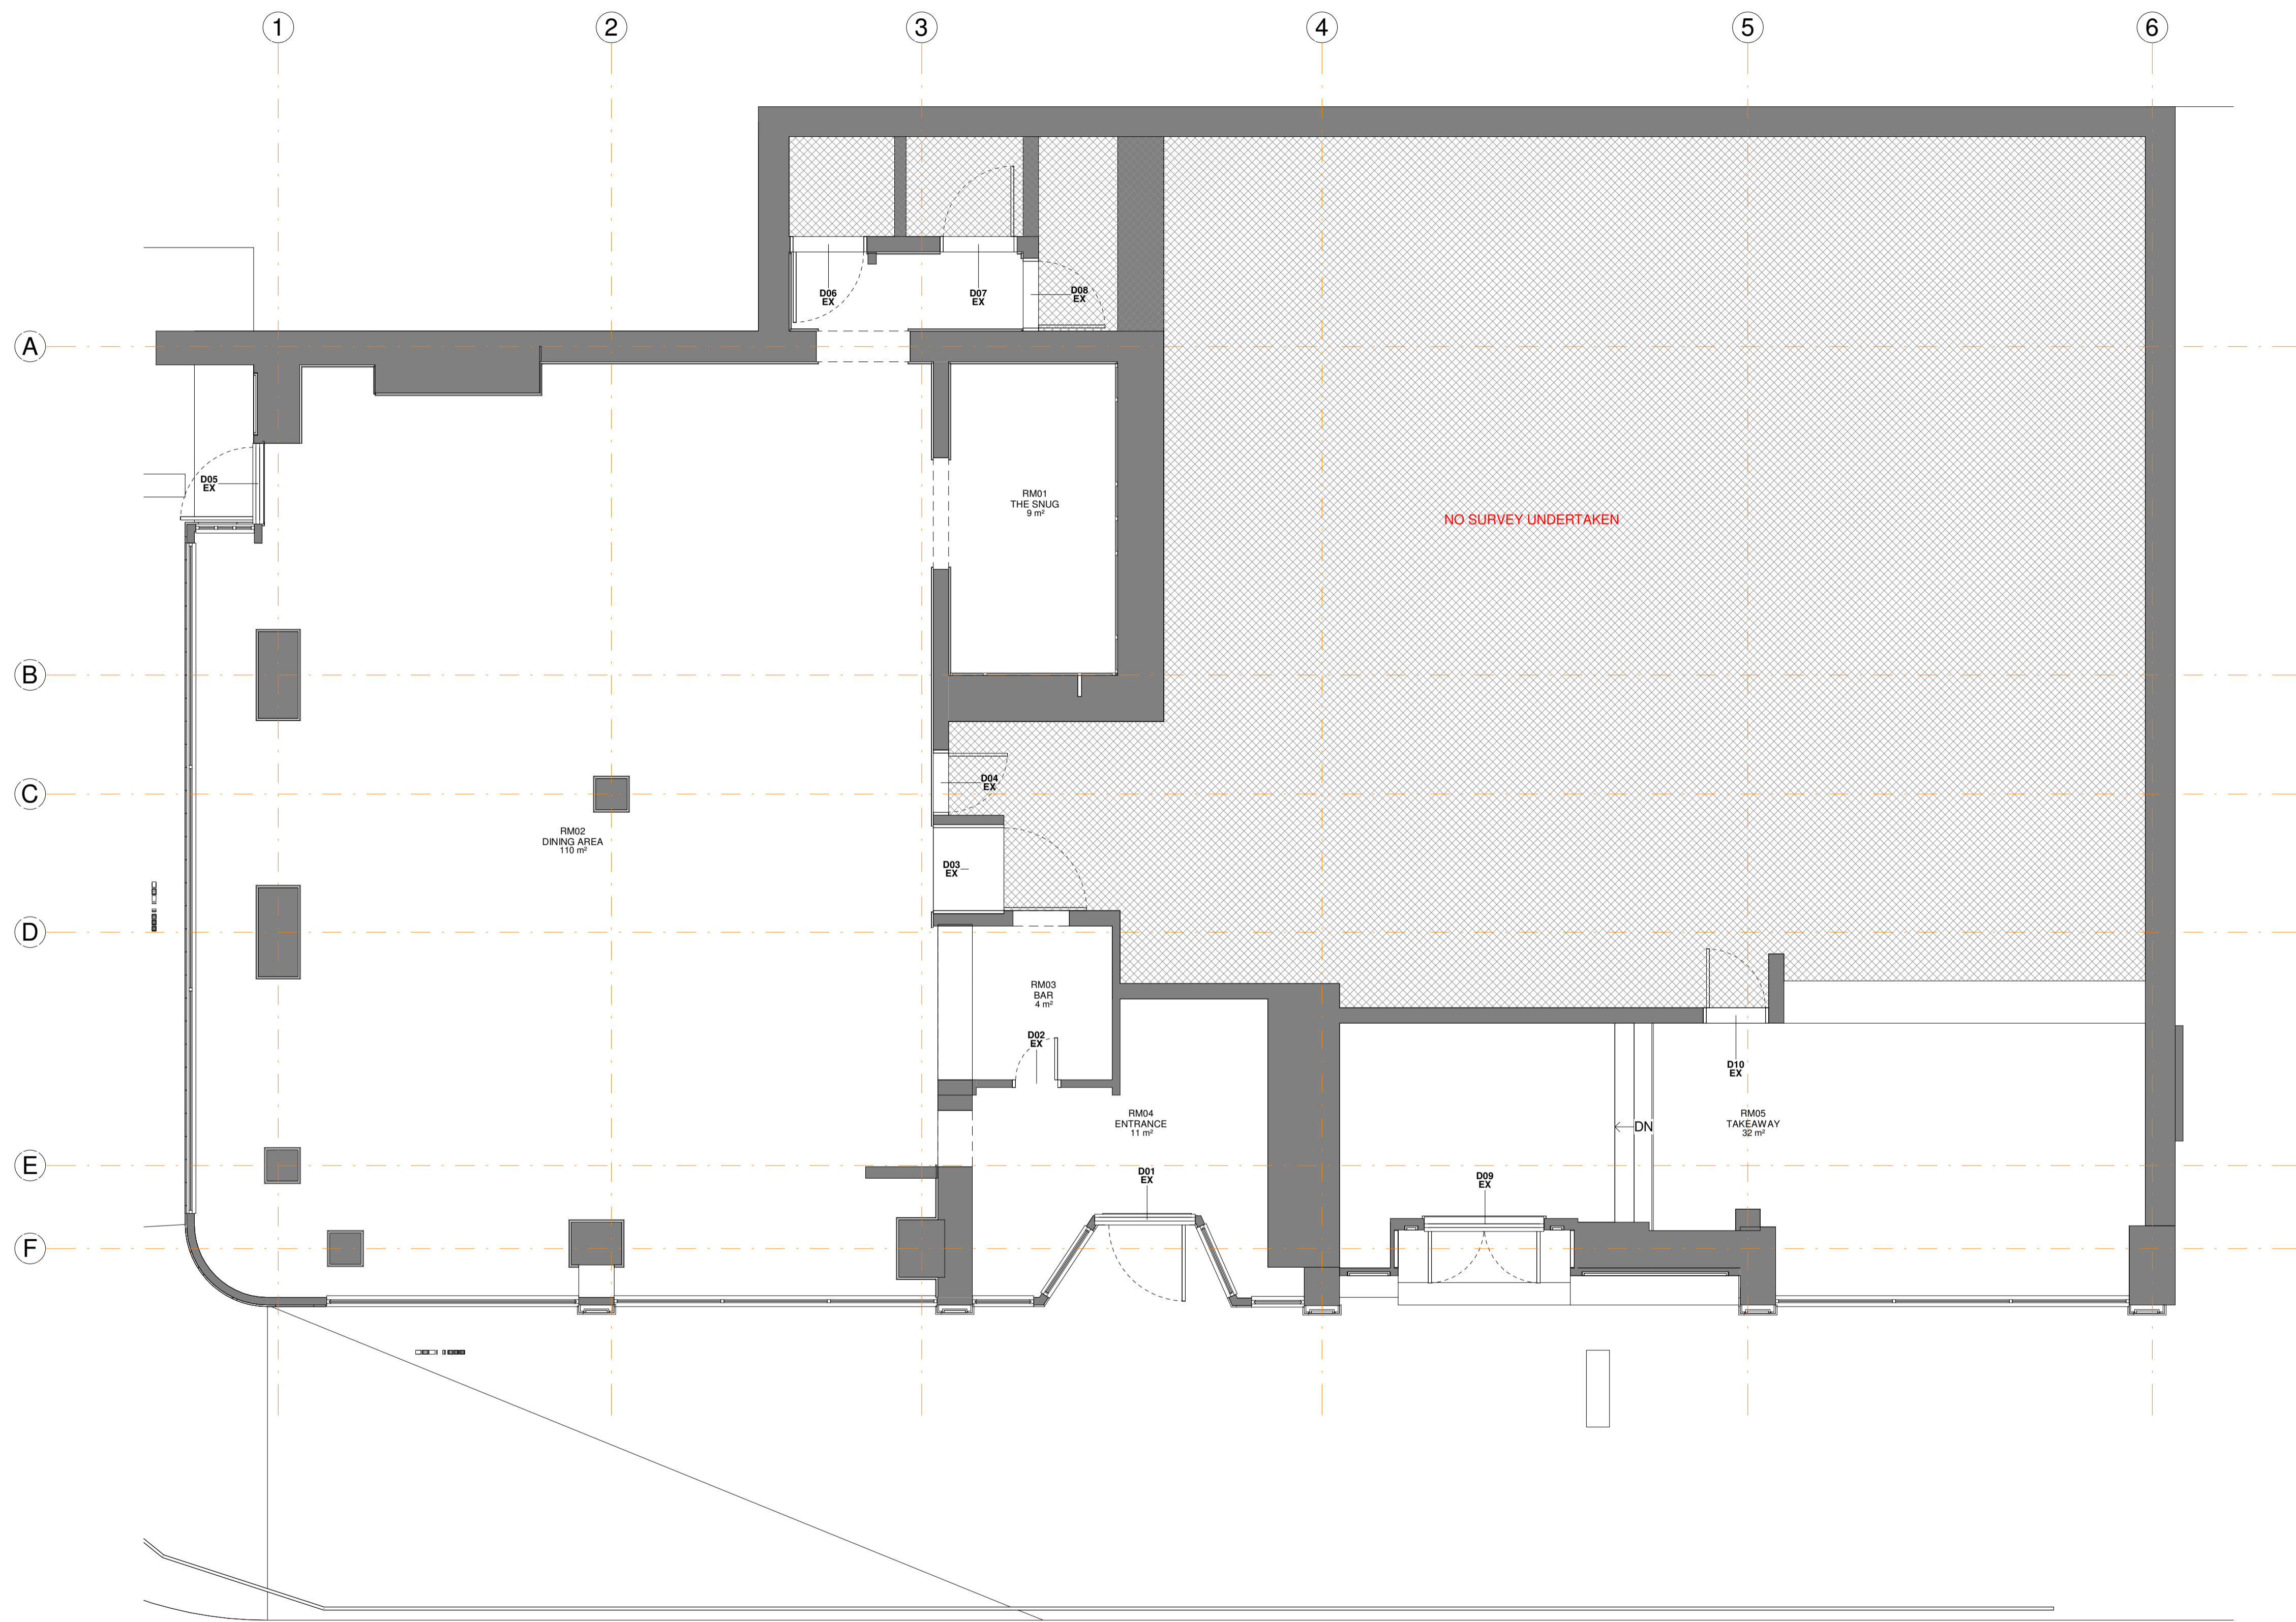

1 (00) GF-GROUND FLOOR EXISTING GA - Existing Floor Plan
 1 : 50 @ A1

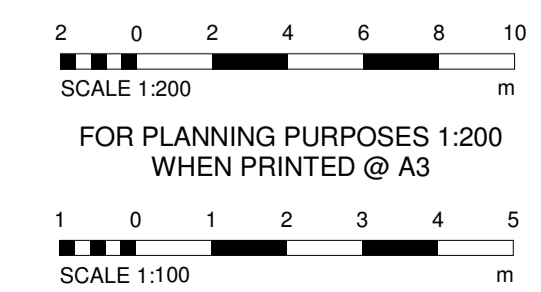

1.00	28.03.21	ISSUED FOR PLANNING	AT/-
Rev	Date	Revision Description	Drw/Chk
PROJECT			
HARRY RAMSDEN			
1-4 MARINE PARADE			
BRIGHTON BN2 1TA			
DRAWING			
EXISTING GENERAL ARRANGEMENT			
IDL: ARCHITECTURE			
LONDON 17 Black Friars Lane St Paul's, London EC4V 9EF +44 (0)20 7248 1234	EDINBURGH 55, Oyle Crescent City of Edinburgh EH12 9EG +44 (0)13 1334 5705	PRAGUE The Forum Prague 1 Wenceslas Sq 19 Prague +42 (0)72 0279 588	
idl.eu.com Registered in England No.7111655 FIBA Accreditation No.20014346			
PROJECT No	SCALE	DATE	DRAWN CHECKED
2213	1 : 50 @ A1	20/01/21	LP -
FILE NAME			(STATUS-REV)
2213-IDL-NA-GF-DR-A-00001 [2-00]			