



DO NOT SCALE FROM THIS DRAWING.
 (DRAWINGS MAY BE SCALED FOR LOCAL AUTHORITY & PLANNING PURPOSES ONLY)
 ALL DIMENSIONS TO BE CHECKED ON SITE.
 COPYRIGHT PROTECTED.

INFORMATION
 ISSUED FOR

PLANNING
 ISSUED FOR

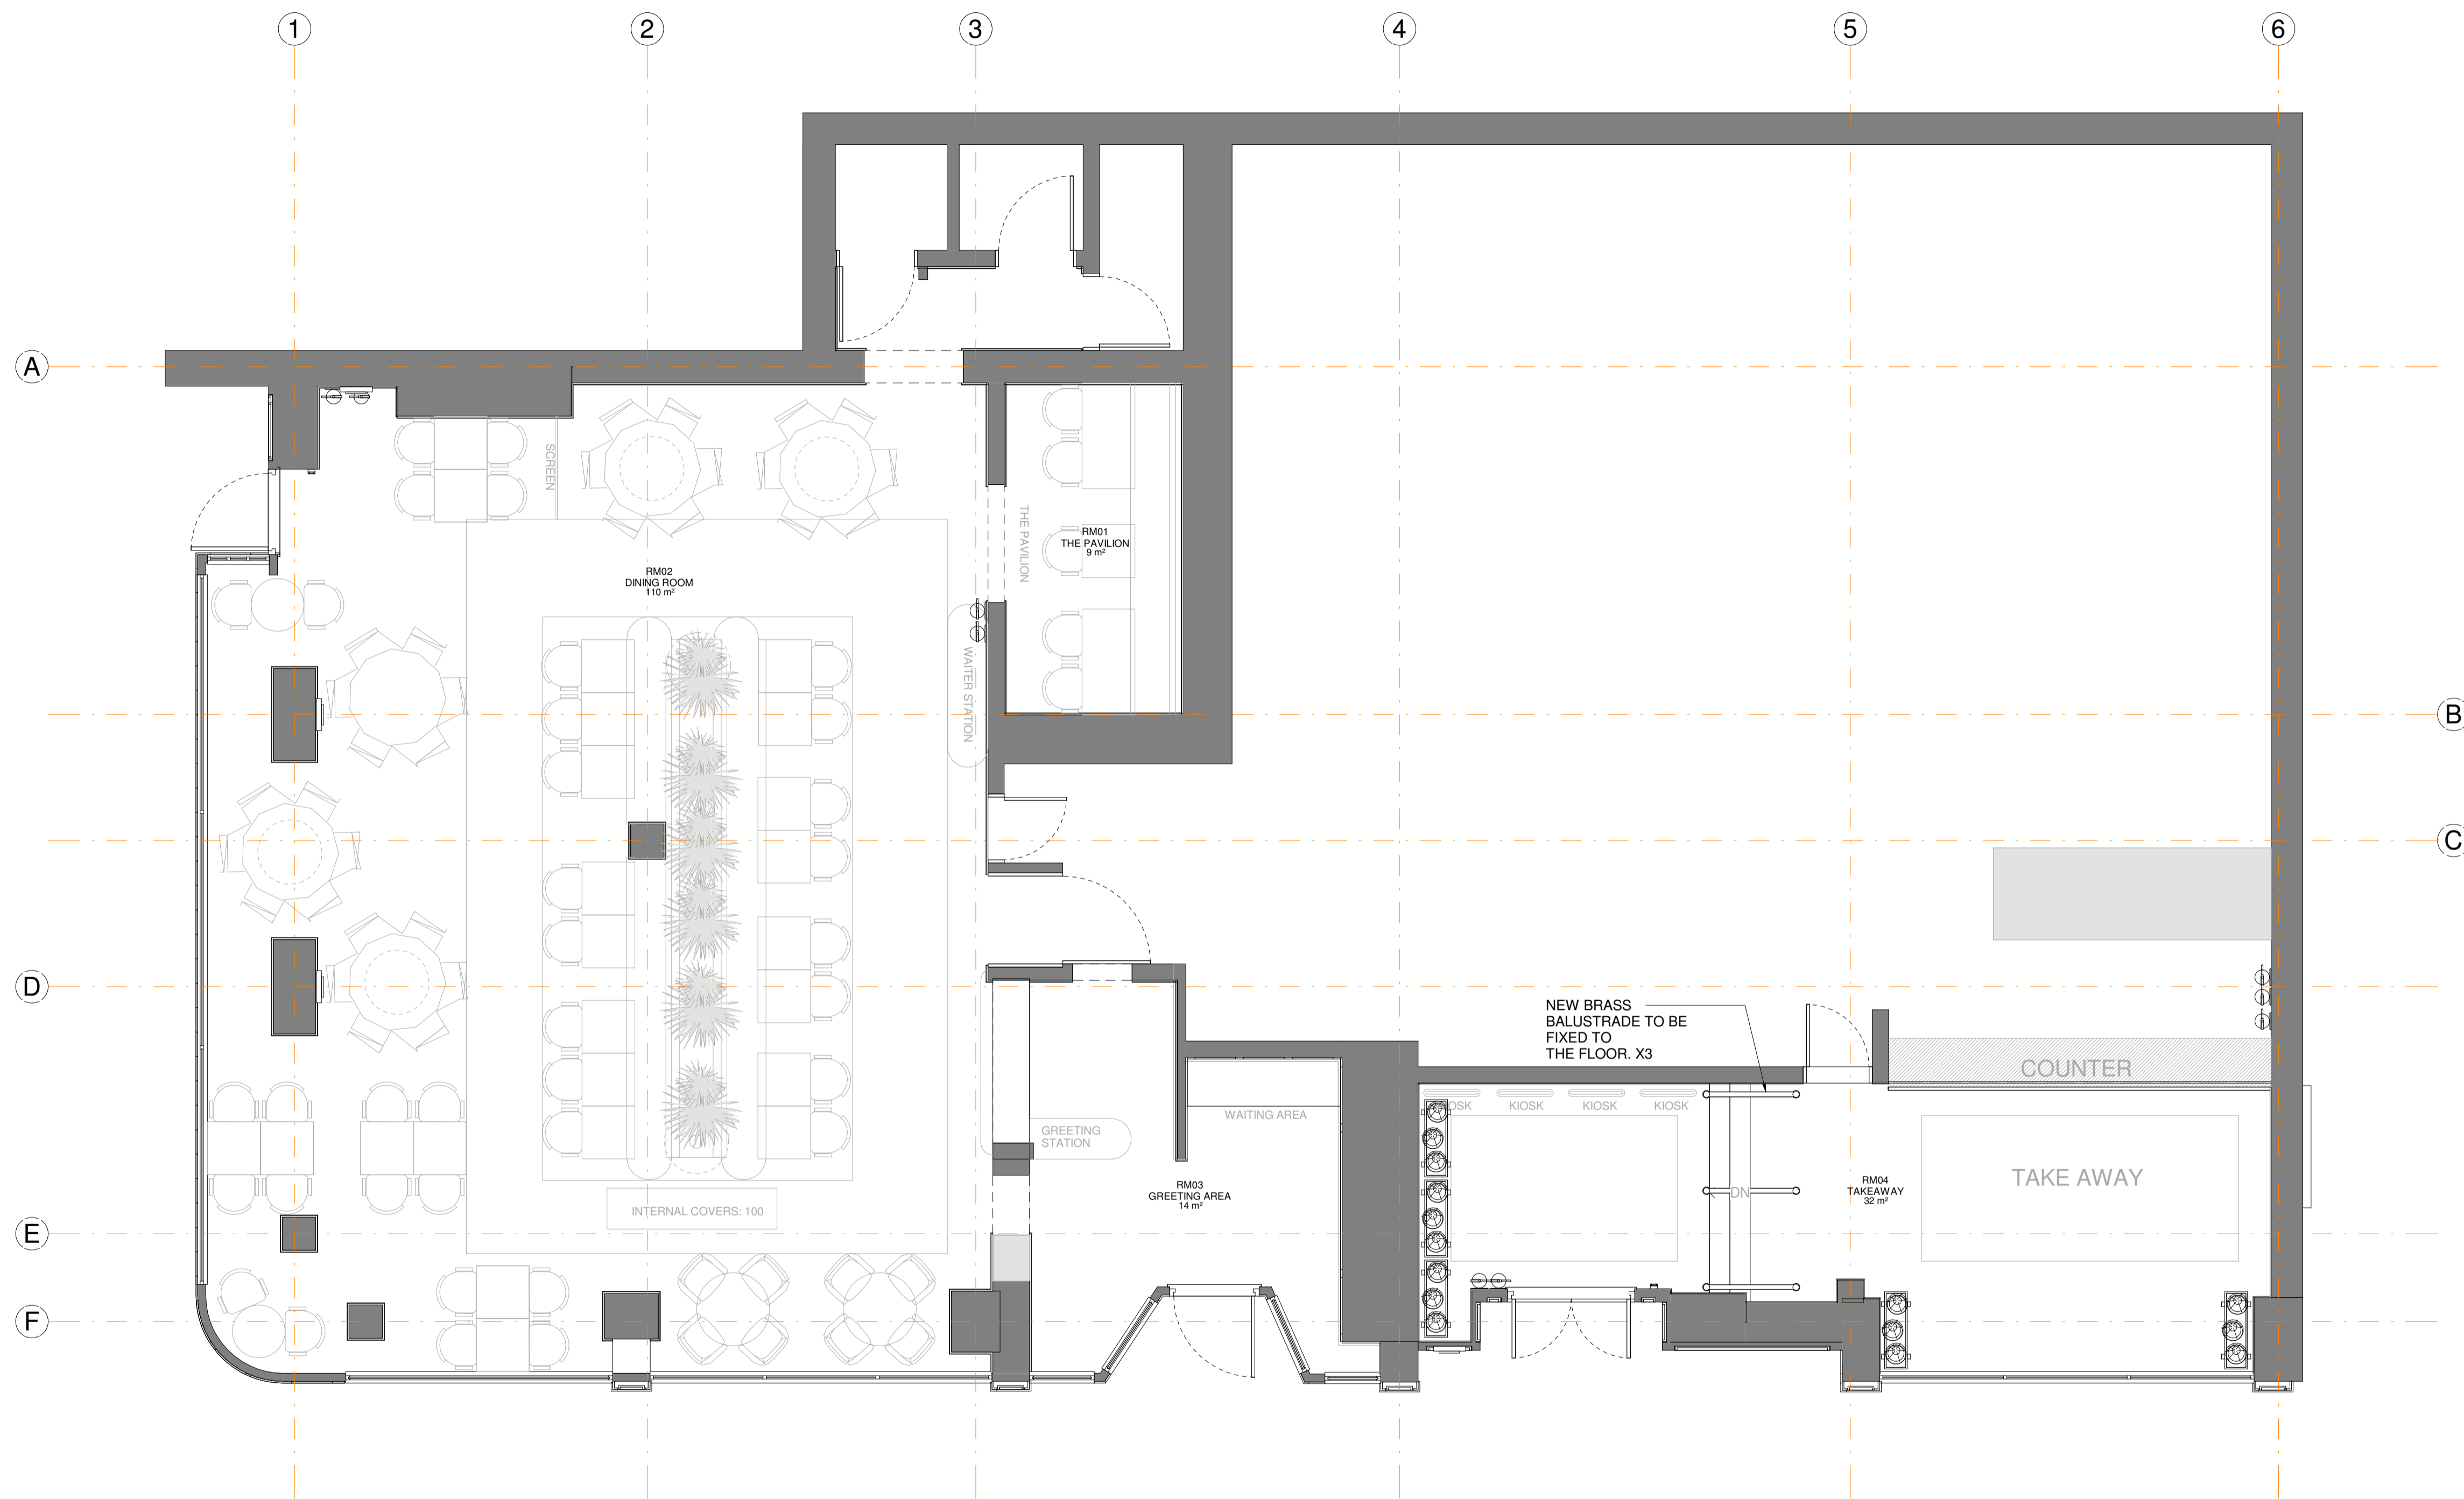

1 (10) GF-GROUND FLOOR PROPOSED GA - Proposed Floor Plan
 1 : 50 @ A1

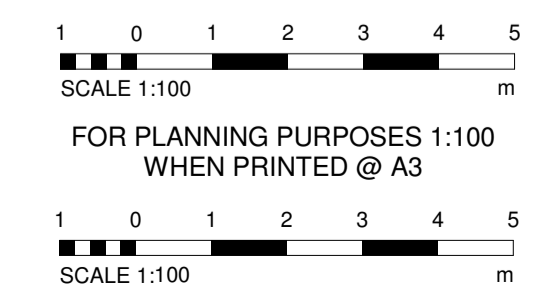

| | | | |
|--|--|--|---------------|
| 1:00 | 28.03.21 | ISSUED FOR PLANNING | AT/- |
| Rev | Date | Revision Description | Draw/Chk |
| PROJECT | | | |
| HARRY RAMSDEN 1-4 MARINE PARADE BRIGHTON BN2 1TA | | | |
| DRAWING | | | |
| PROPOSED GENERAL ARRANGEMENT | | | |
| IDL: ARCHITECTURE | | | |
| LONDON 17 Black Friars Lane St Paul's, London EC4V 6EP +44 (0)20 7248 1234 | EDINBURGH 55, Oyle Crescent City of Edinburgh EH12 9EG +44 (0)13 1334 5705 | PRAGUE The Forum Prague 1 Wenceslas Sq 19 Prague +42 (0)72 0279 588 | |
| idl.eu.com Registered in England No.7111655 FIBA Accreditation No.20014346 | | | |
| PROJECT No | SCALE | DATE | DRAWN CHECKED |
| 2213 | 1 : 50 @ A1 | 11/12/20 | AT - |
| FILE NAME | | | (STATUS-REV) |
| 2213-IDL-NA-GF-DR-A-10001[2-00] | | | |