



Crown Copyright All Rights Reserved Licence Number 0100031673

LOCATION PLAN
scale 1:1250

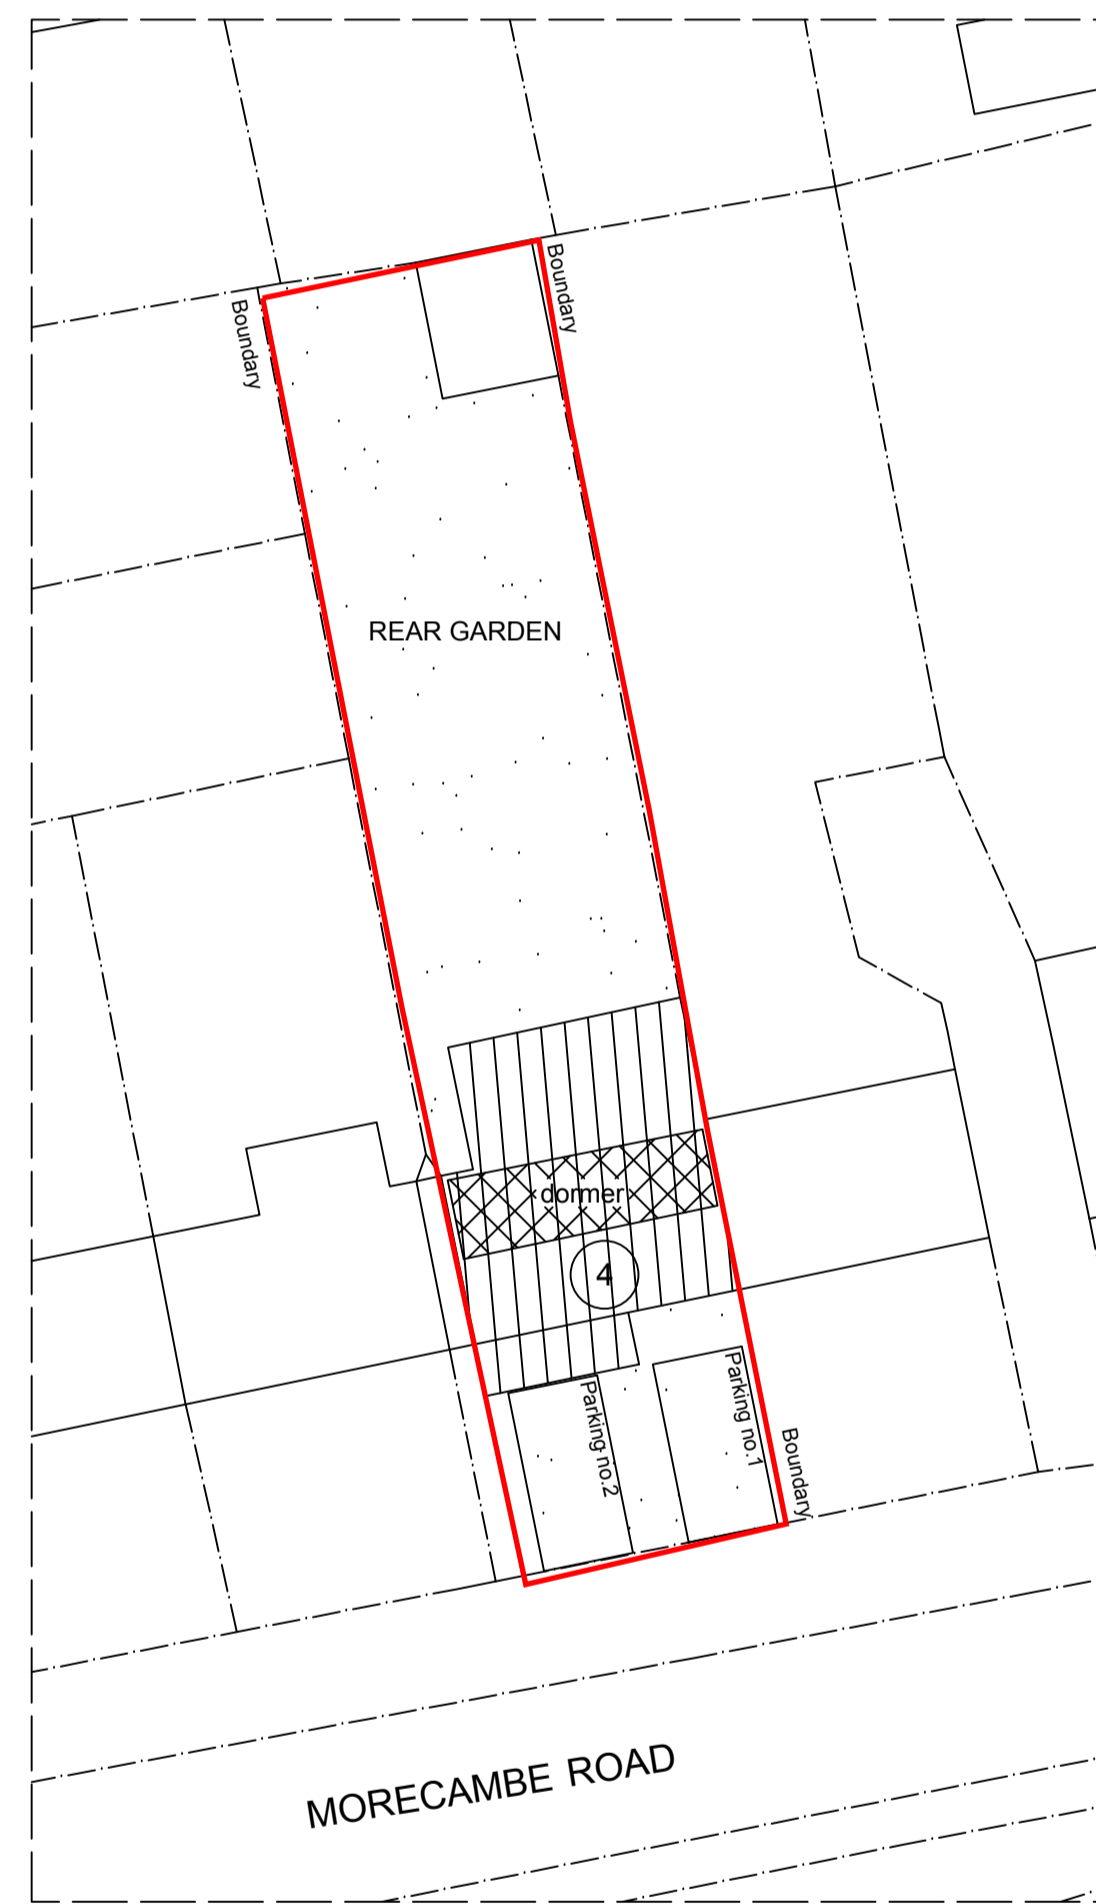

PROPOSED SITE PLAN
scale 1:200

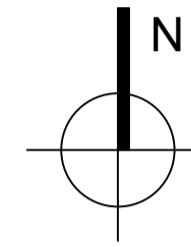


www.kjmarchitecture.co.uk 01375 267888

Telephone: 01375 267 888

Project:
Loft conversion

For:
4 Morecambe
Road, Brighton,
BN1 8TL

 

Scale: As shown	Dwg. no: KJM10360	Page: 003	Rev: D
Drawn by: K. Miller	Date Drawn: September-2019		