


FLOOR PLAN SCALE 1:200
 0 10 20
 SCALE BAR 1:200


ROOF PLAN SCALE 1:200

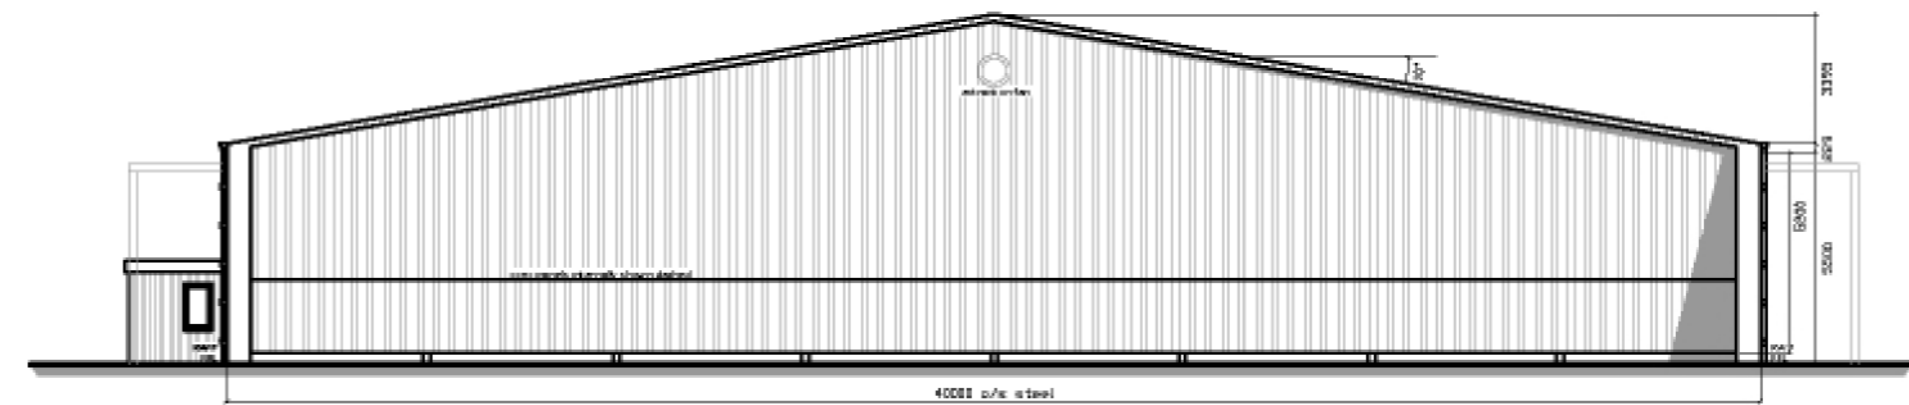


NORTH ELEVATION 1:200



WEST ELEVATION 1:200

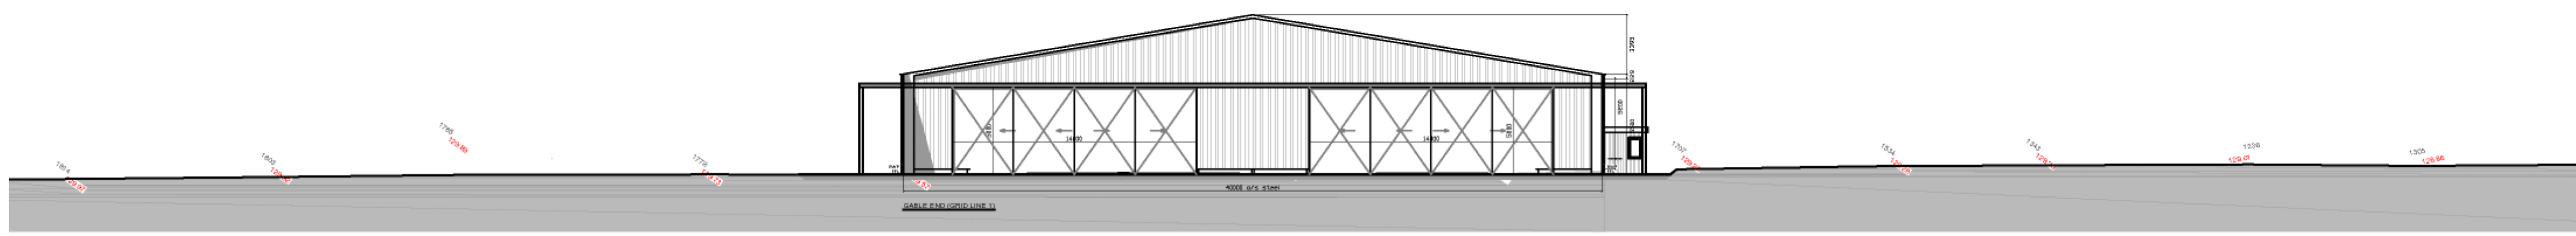

SECTION A-A (EAST) 1:200

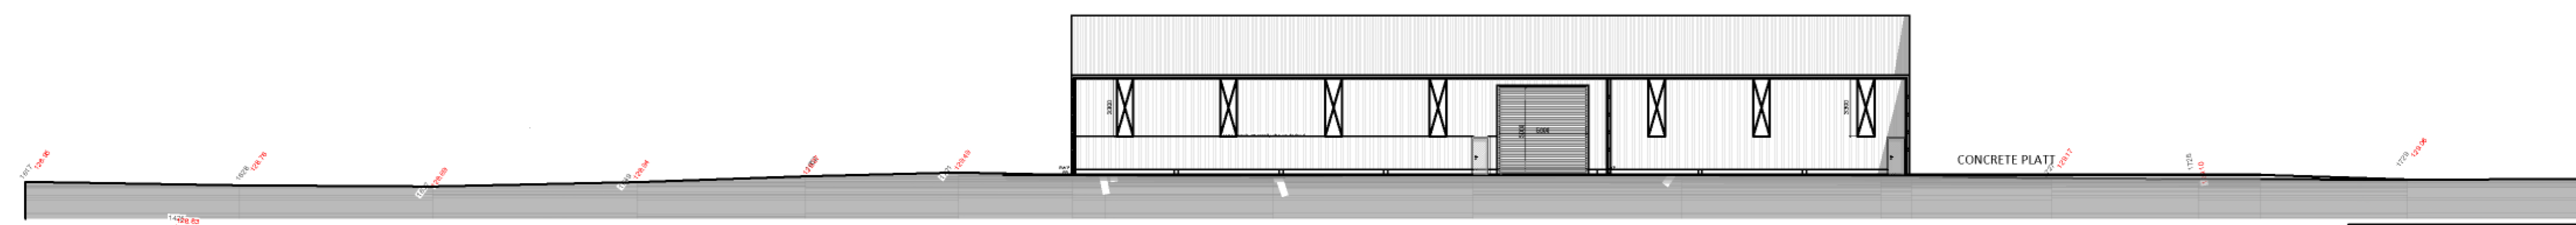

SECTION B-B (SOUTH) 1:200

SITE ADDRESS:
 Balado Airfield
 Kinross
 KY13 0RF

CONTRACT:
PLANNING

TITLE:
PLANS / ELEVATIONS

SERVICES OFFERED:
 PLANNING APPLICATIONS
 BUILDING WARRANT APPLICATIONS
 MEASURED SURVEYS
 FEASIBILITY STUDIES
 REFURBISHMENTS / NEW BUILDS
 DEED PLANS
 SER CERTIFICATES / STRUCTURAL CALCS

CLIENT:
**JAMES ALEXANDER
 BALADO AIRFIELD**

ALL SIZES AND DIMENSIONS TO BE VERIFIED ON SITE BY CONTRACTOR AND MANUFACTURER.
 THIS DRAWING WAS PREPARED TO OBTAIN BUILDING CONTROL AND/OR PLANNING PERMISSION ONLY
 THIS DRAWING IS NOT TO BE REPRODUCED WITHOUT PERMISSION
 THIS OFFICE'S LIABILITY ENDS UPON THE RECEIPT OF A DECISION FROM BUILDING CONTROL AND/OR THE
 PLANNING DEPARTMENT

DRWN BY: AR
 DATE: 16.03.21


CHK'D BY:
 DATE:

A1 SCALE: 1:200/1000

DRG. No.
A1 L01

Rev.
D

REV	DATE	COMMENTS
0	16.03.21	RED LINE ALTERED



BROOMHOUSES 2 INDUSTRIAL EST
 GLASGOW ROAD, LOCKERBIE
 DG11 2SD
 TELEPHONE: 01576 205905
 DRAWING OFFICE: 01606 330227
 www.rbscotland.co.uk