
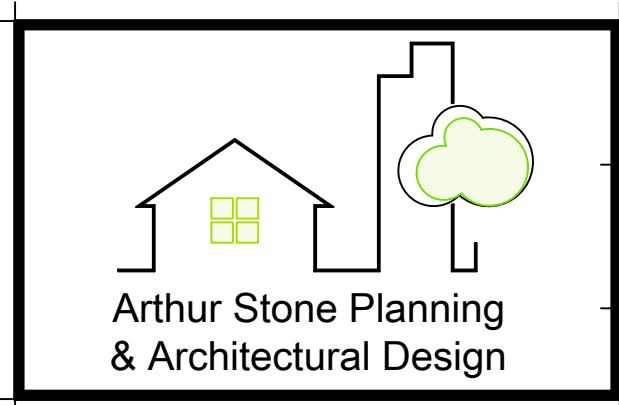


**Existing Ground Floor Plan**  
Scale 1:50

 

Project				
Mr J Wooldridge, Balmore, Weem, Aberfeldy, Proposed Extension & Alterations to Existing Dwelling				
Title				
Existing Ground Floor Plan				
Drawn	Date	Scale	Drawing No	Rev
BH	FEB' 21	1:50@A3	3176 - PP -001	