


Existing East Elevation
Scale 1:100





Existing South Elevation
Scale 1:100

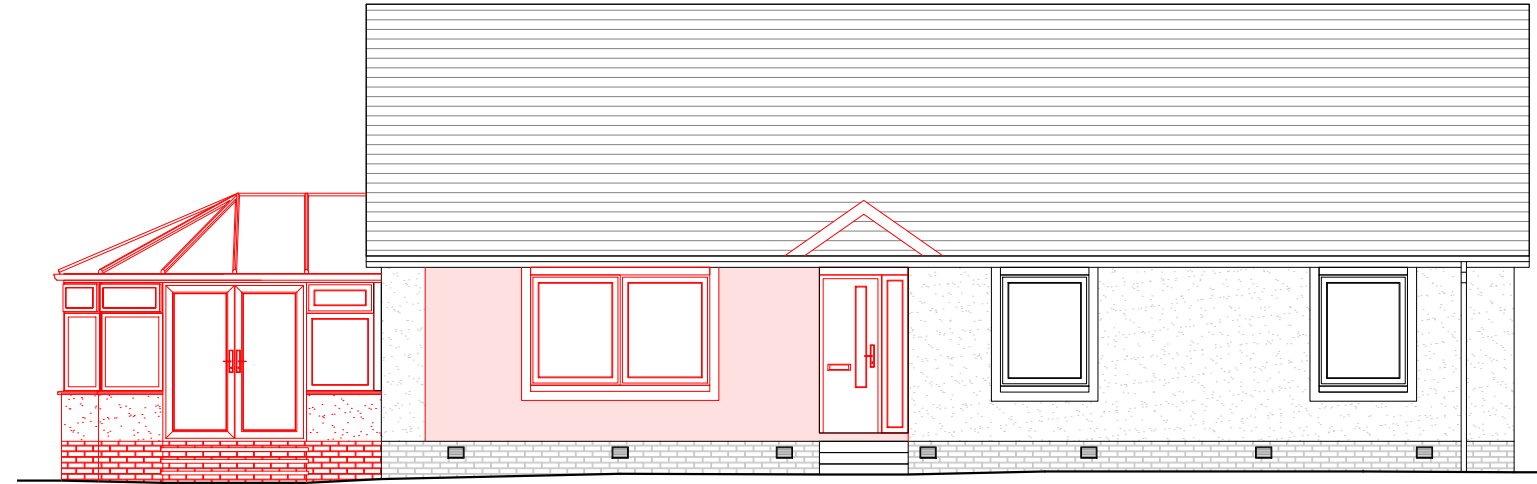

Existing North Elevation
Scale 1:100



Existing West Elevation
Scale 1:100

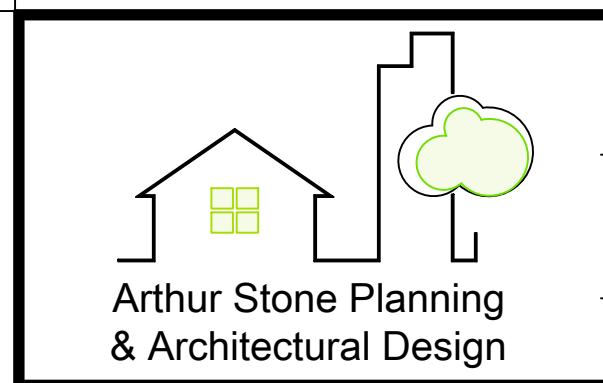 

Project				
Mr J Wooldridge, Balmore, Weem, Aberfeldy, Proposed Extension & Alterations to Existing Dwelling				
Title				
Existing Elevations				
Drawn	Date	Scale	Drawing No	Rev
BH	FEB' 21	1:100@A3	3176 - PP -002	