





FRONT ELEVATION AS EXISTING | Scale 1:100

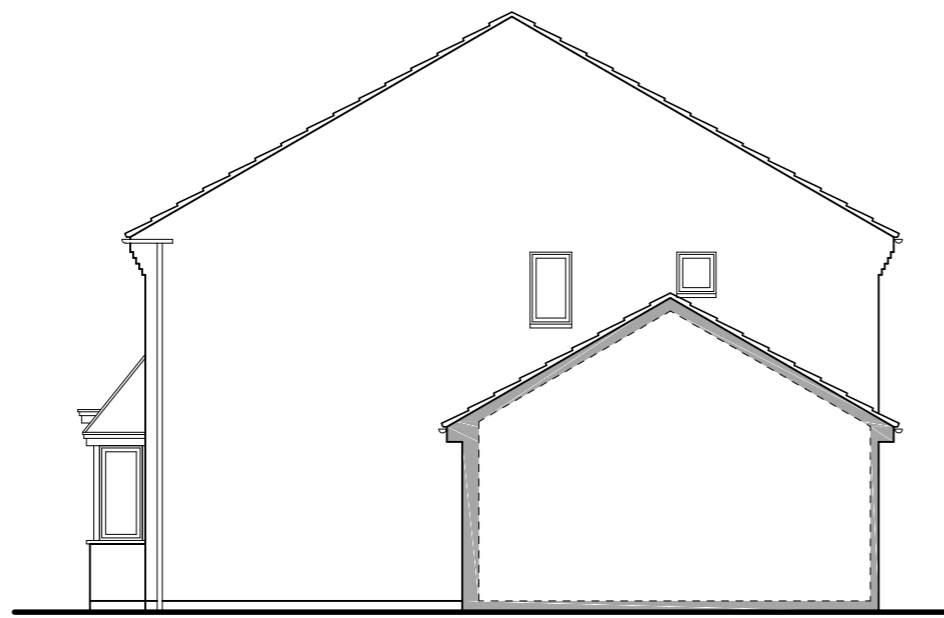


SIDE ELEVATION AS EXISTING | Scale 1:100




REAR ELEVATION AS EXISTING | Scale 1:100

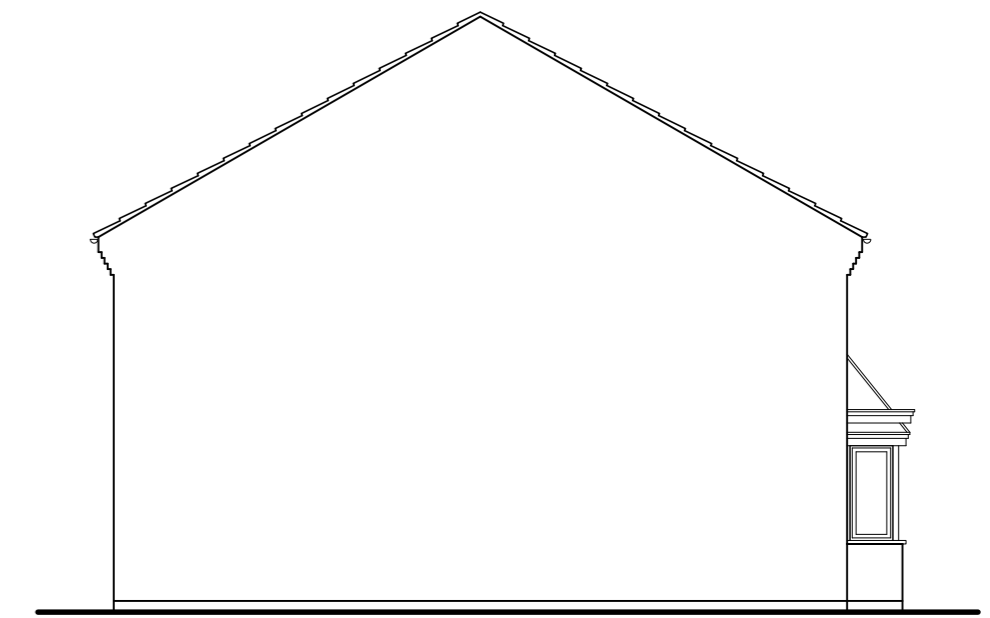


SIDE ELEVATION AS EXISTING | Scale 1:100

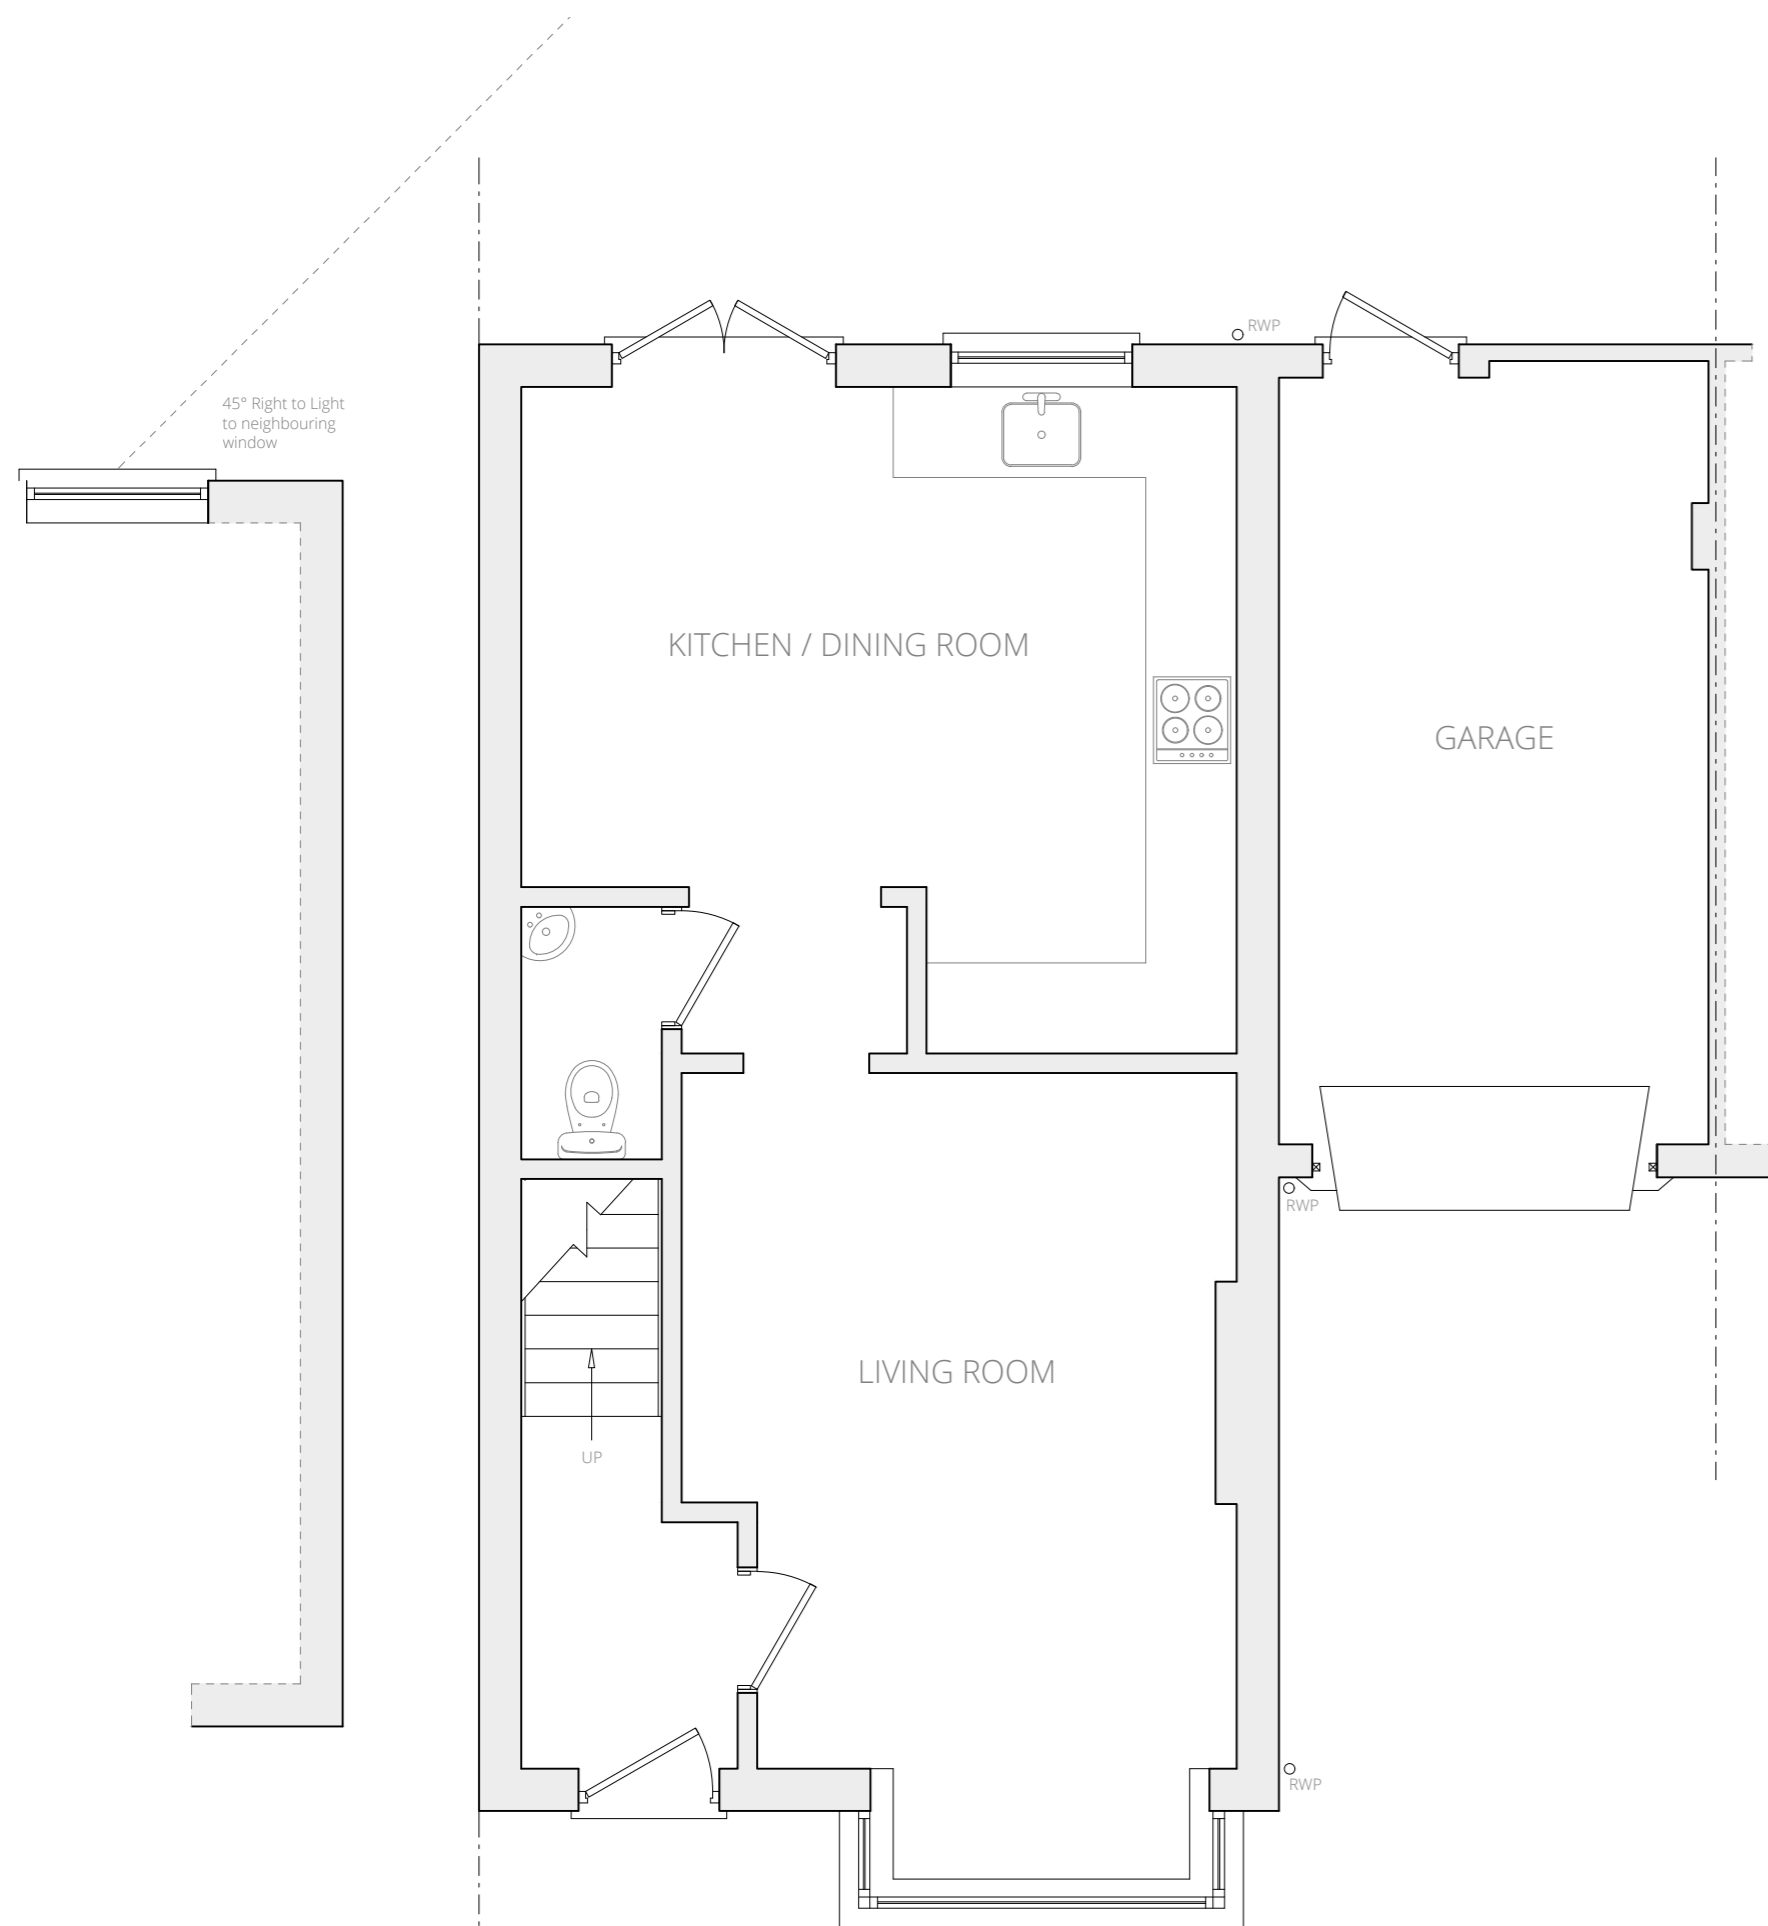

GROUND FLOOR PLAN AS EXISTING | Scale 1:50

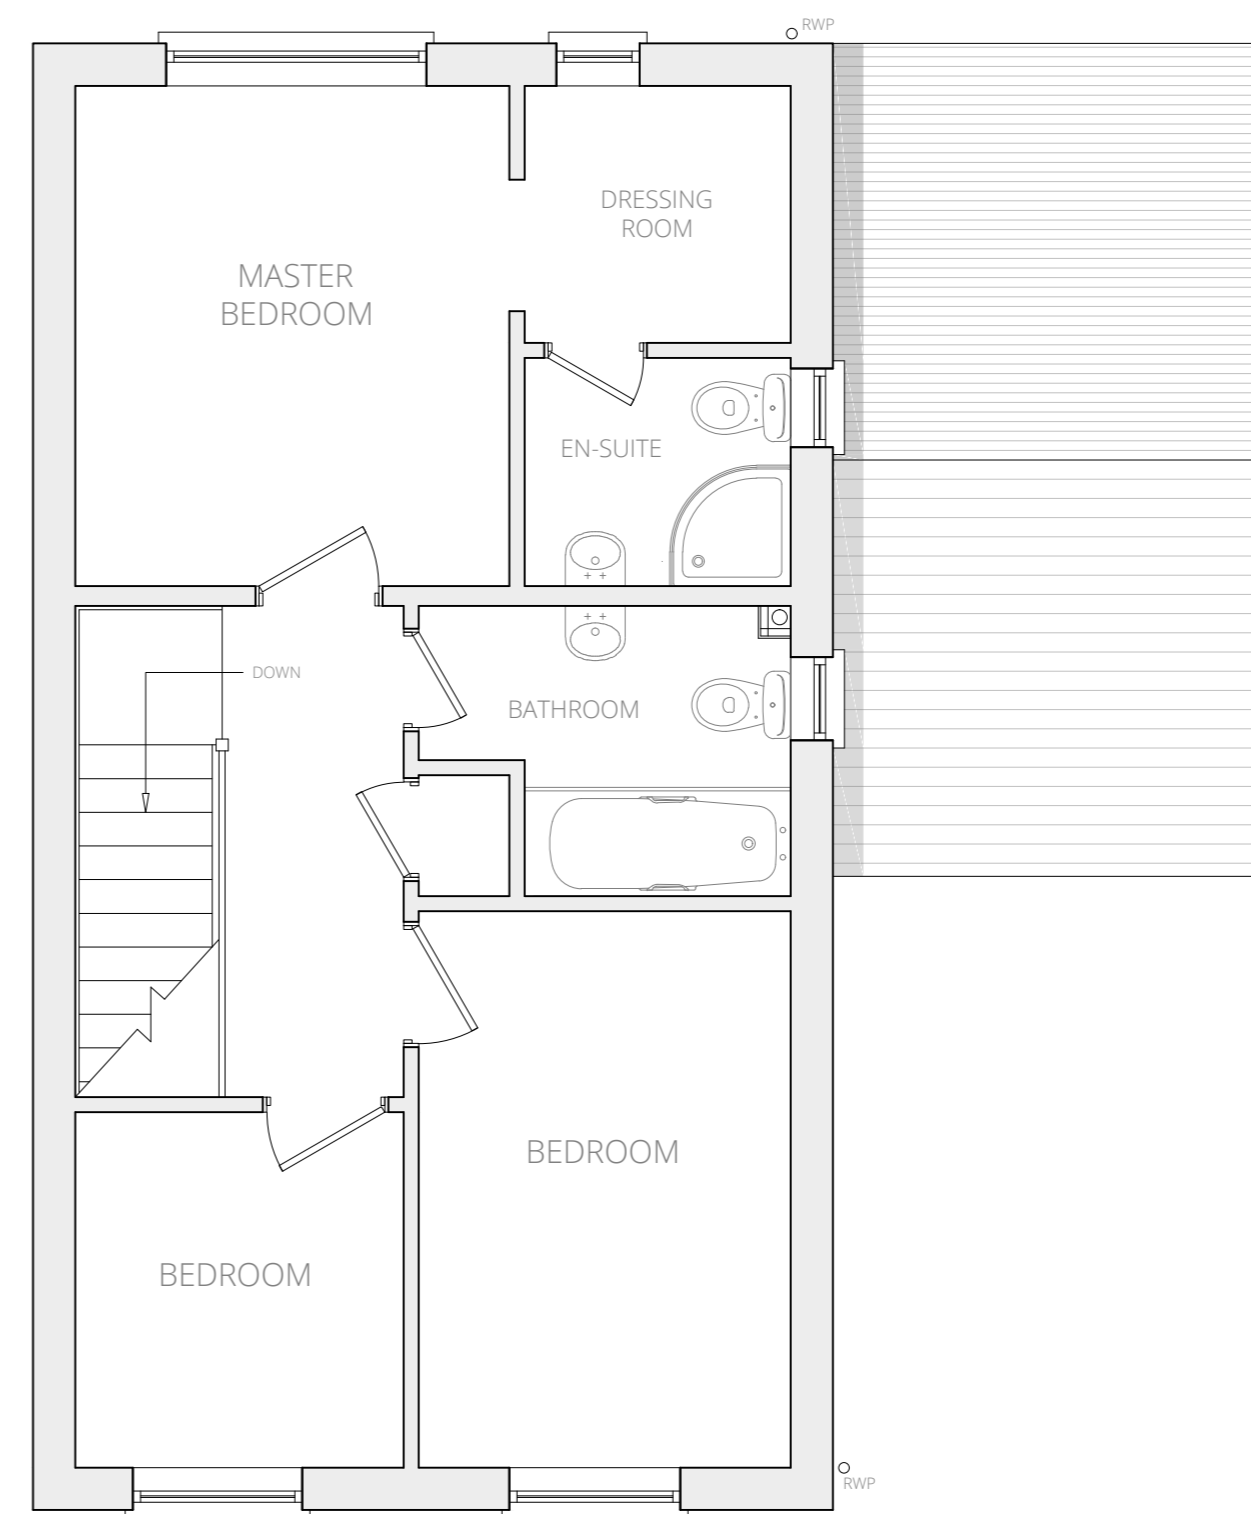

FIRST FLOOR PLAN AS EXISTING | Scale 1:50

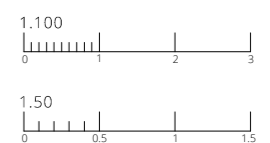

**EXISTING**  
 20 College Road  
 Kidderminster  
 DY10 1LU  
 Mr & Mrs Palmer

Scales 1:50 & 1:100 on A2  
 Date February 2021

© This drawing and the design depicted in it are the copyright of the designer and may not be reproduced except by written permission.  
 Ordnance Survey © Crown Copyright 2020  
 All rights reserved. Licence number 100022432

**ENGINEERING and  
 BUILDING DESIGN**

ENGINEERING and BUILDING DESIGN Ltd  
 The Old Snuff Mill Warehouse  
 Park Lane, Bewdley, Worcs.  
 DY12 2EL  
 01299 402020  
 07528 579724  
 www.engbuildingdesign.co.uk  
 hello@engbuildingdesign.co.uk

**20-3870/01**