



Glazing replaced with facing brick to Gable end.

Workshop Retained.


NEW DOOR

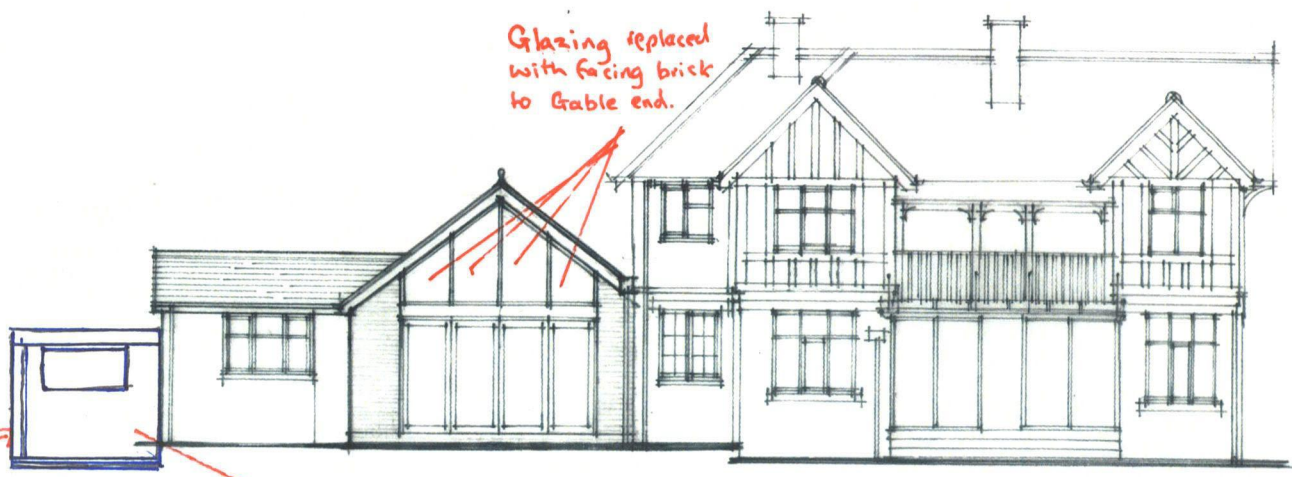


side elevation

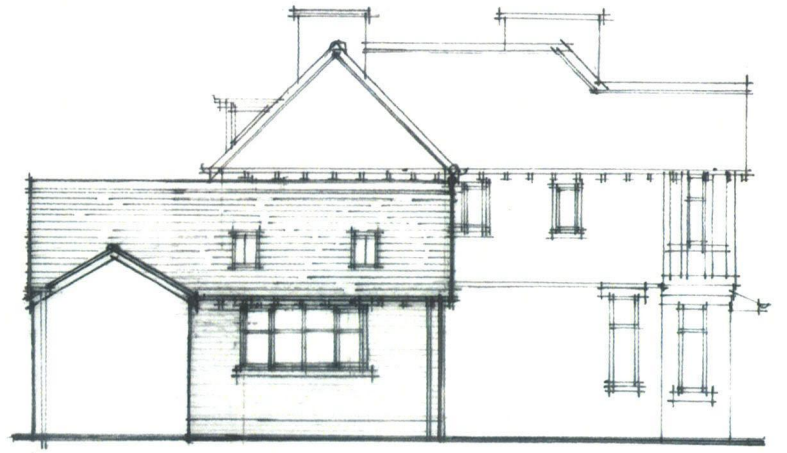

rear elevation

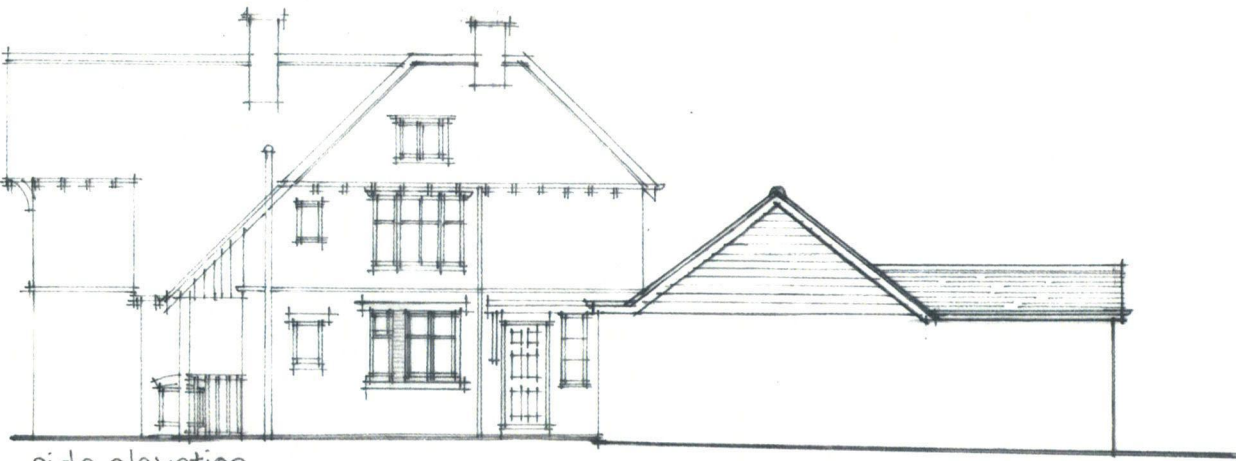

side elevation

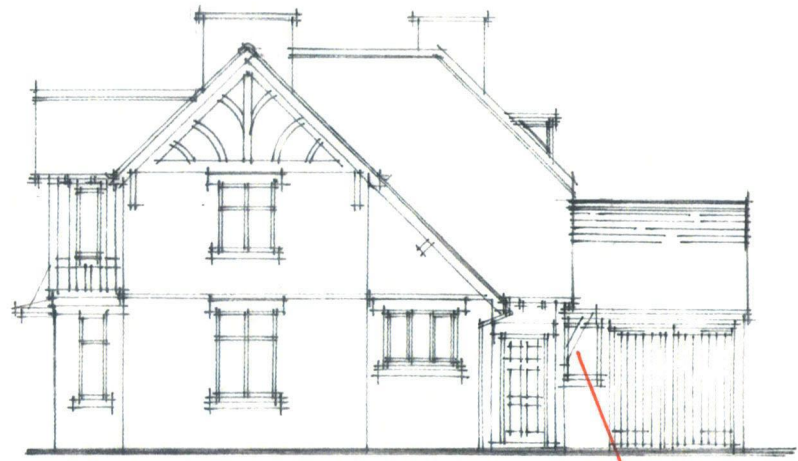

front elevation

Window Bricked up

<p>project: single-storey rear extension 9 Russell Road Kidderminster</p>	<p>client: Mr & Mrs Wild</p> <p>drawing: proposed elevations</p>	<p>date: Nov 2019</p> <p>scale: 1:100</p>	<p>dwg no: 04</p> <p>revision:</p>	<p>Vanessa Greenhouse RIBA 54 Doctors Hill Bournheath Bromsgrove B61 9JE tel: 01527 578726</p>
---	--	---	--	--