


LOWER GROUND FLOOR PLAN

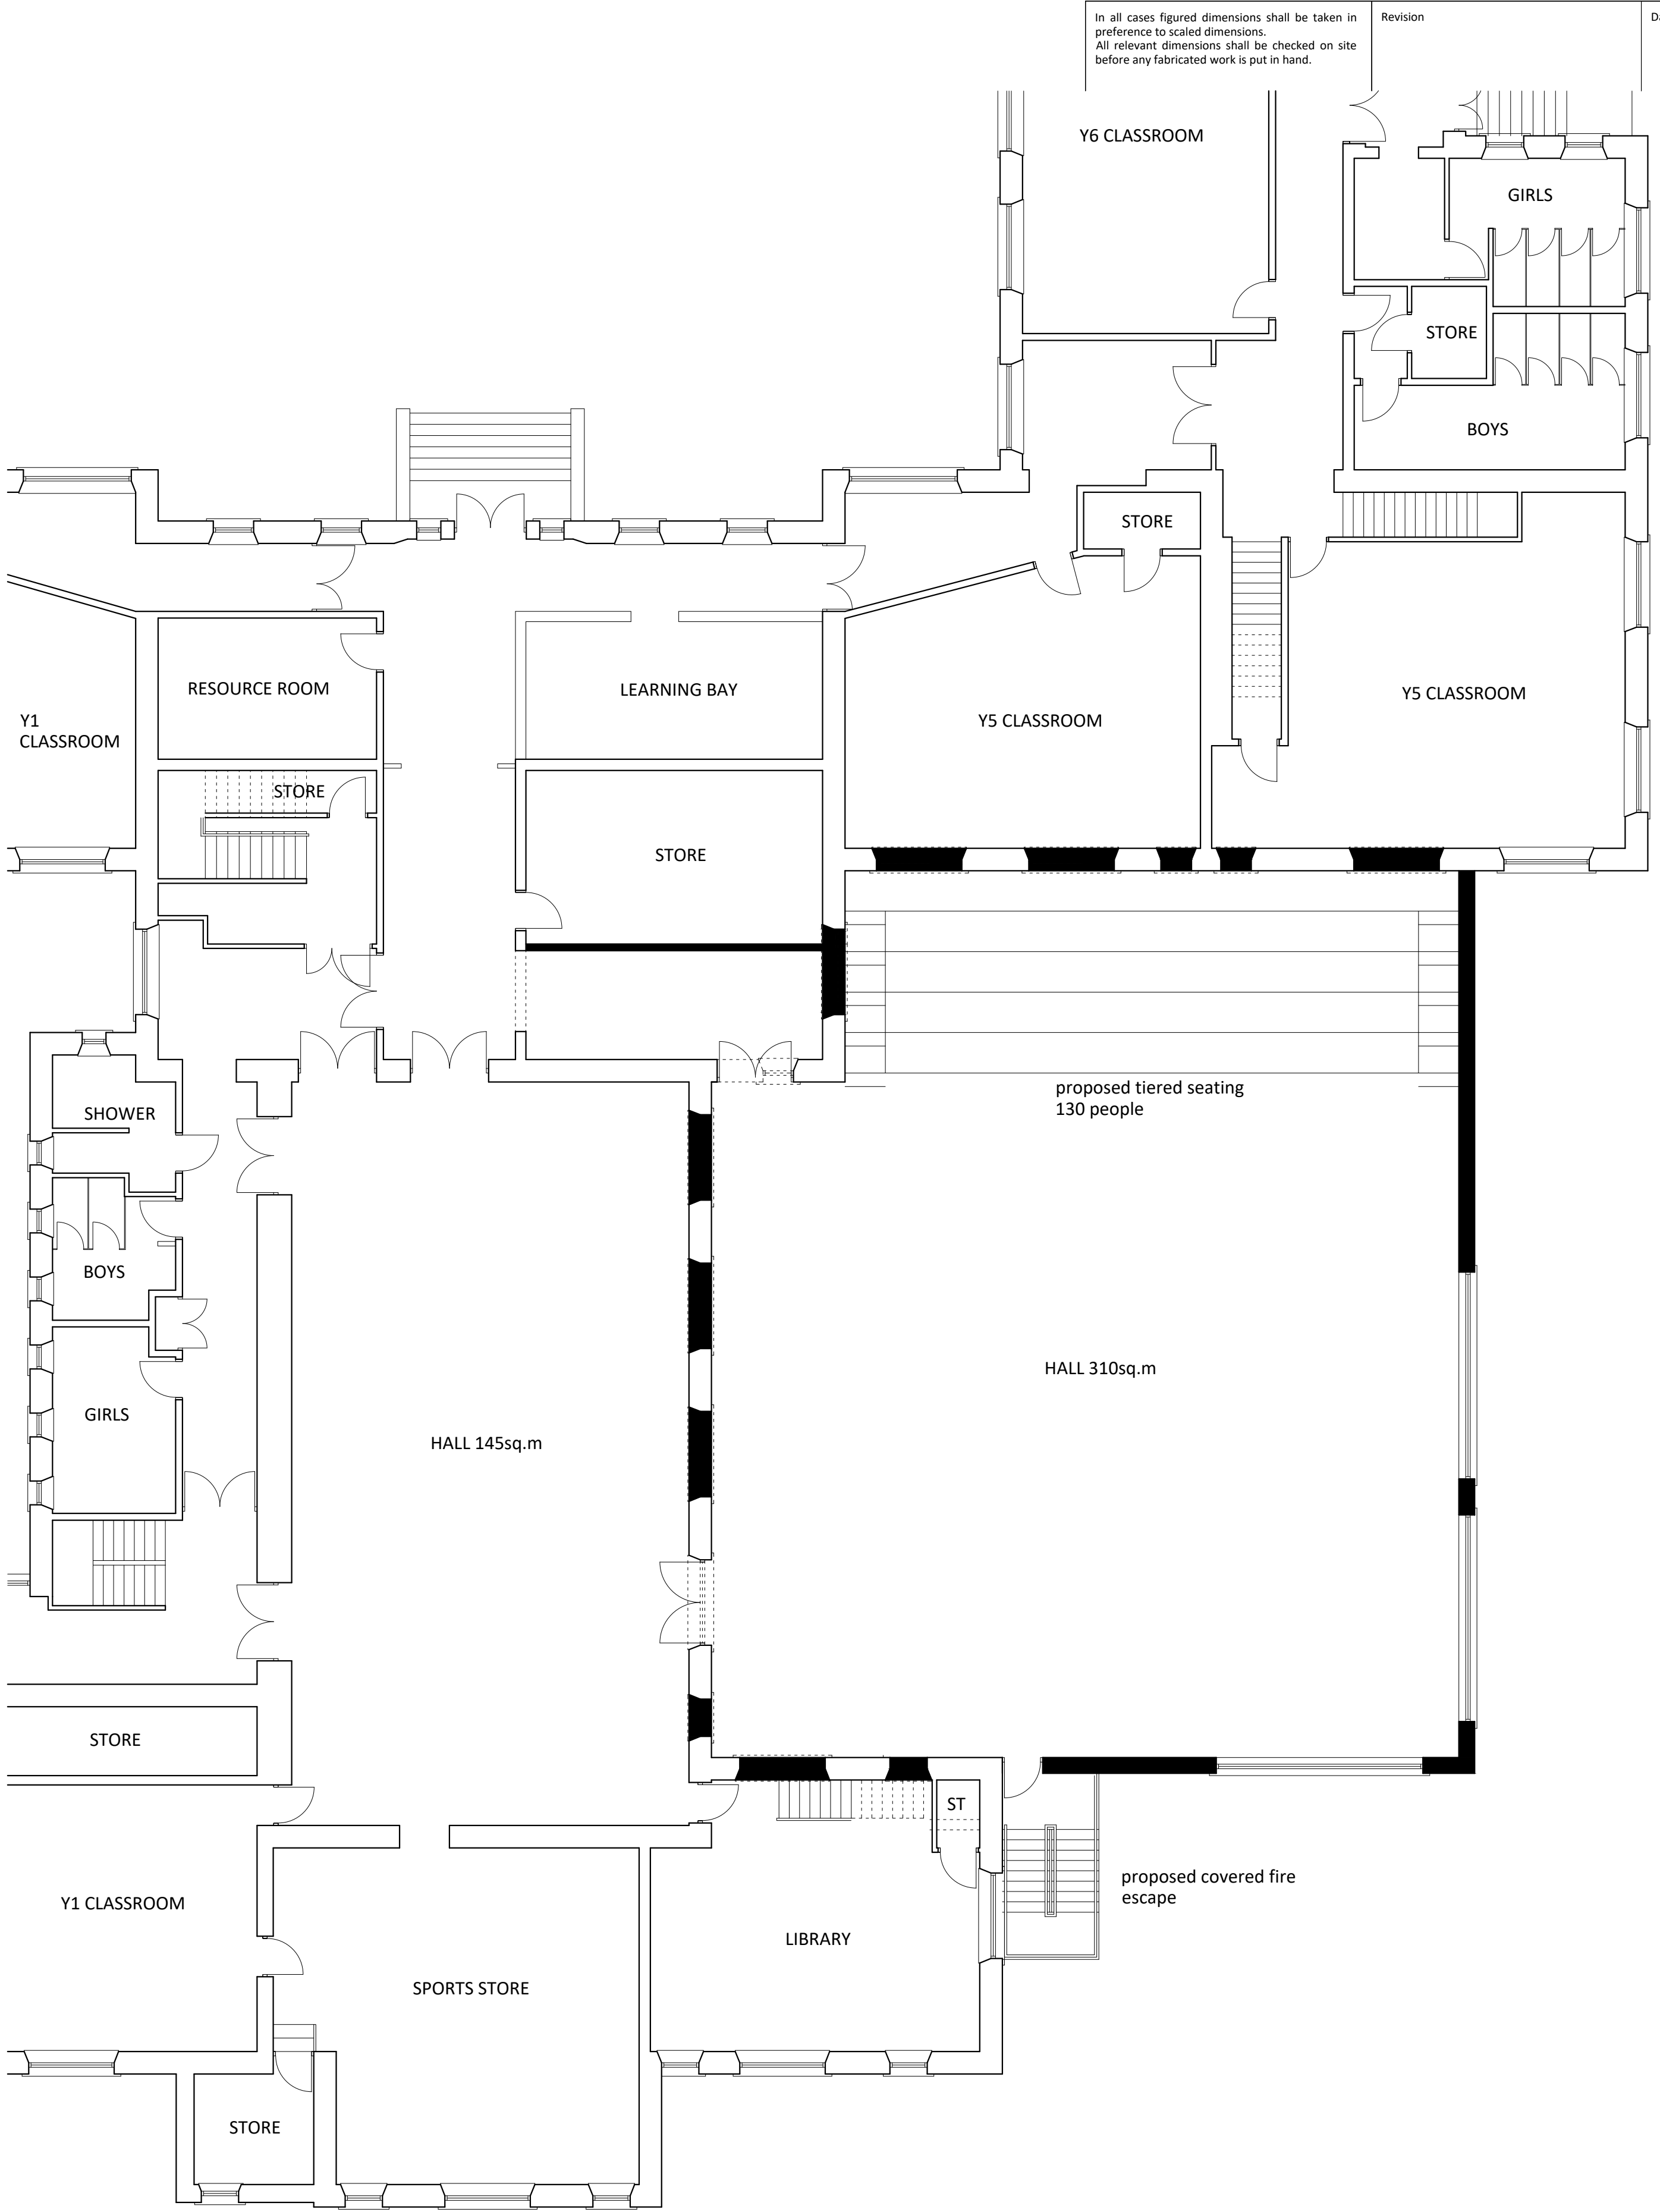

UPPER GROUND FLOOR PLAN

In all cases figured dimensions shall be taken in preference to scaled dimensions. All relevant dimensions shall be checked on site before any fabricated work is put in hand.		Revision	Date	No.
Drawing Title PLANNING DRAWING PROPOSED FLOOR PLANS This drawing is copyright		Job No. P937	Sheet No. 09	Revisions
		Scale 1:100@A1	Date 28/09/2020	Drawn NSH