


Proposed South Elevation

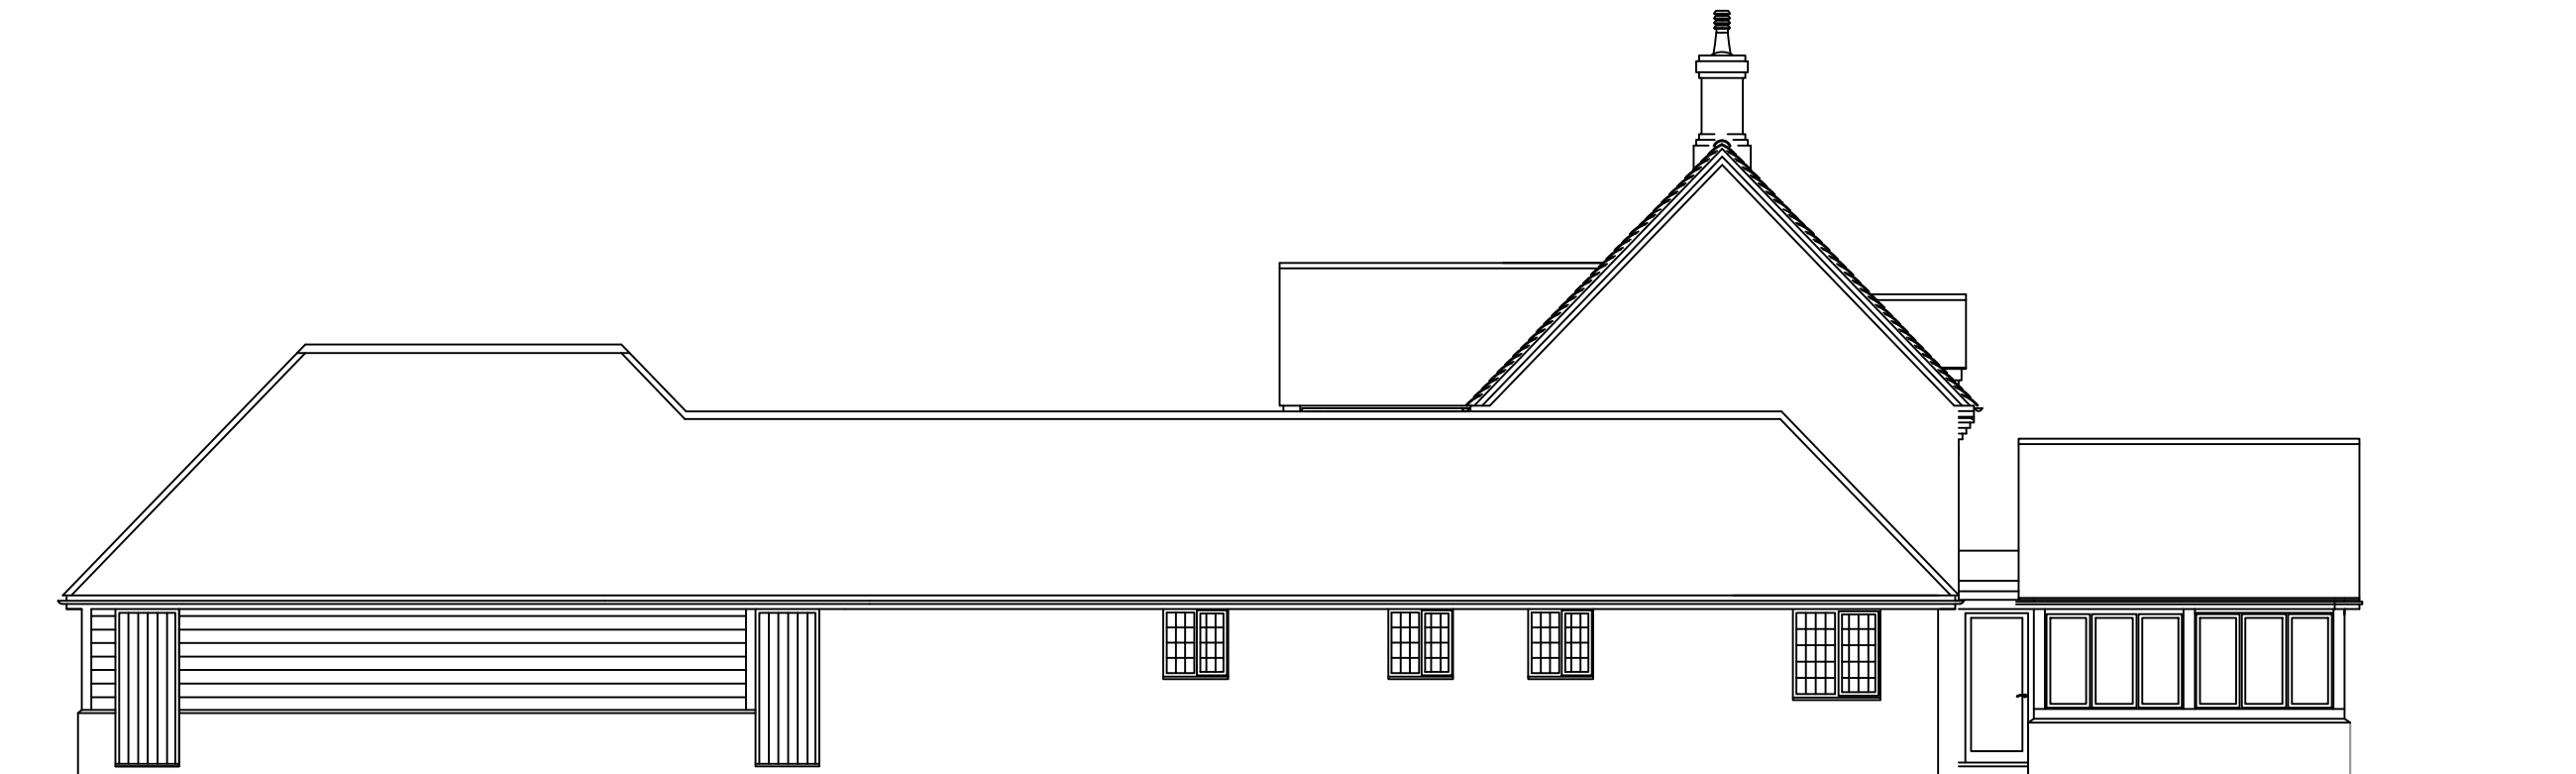

Proposed North Elevation



Project
Fairfield, Salters Lane
Ludgershall HP18 9NY

Drawing Title	Issue Status
Proposed Elevations (2)	Planning Application

Scale	Date	Drawing no.
1:100@A3	21 March 2021	SAL 006/PA

awkDesign
22 mursley road little horwood bucks mk17 0pg
e: al@awkDesign.co.uk t: 07862 283148