



North East Elevation

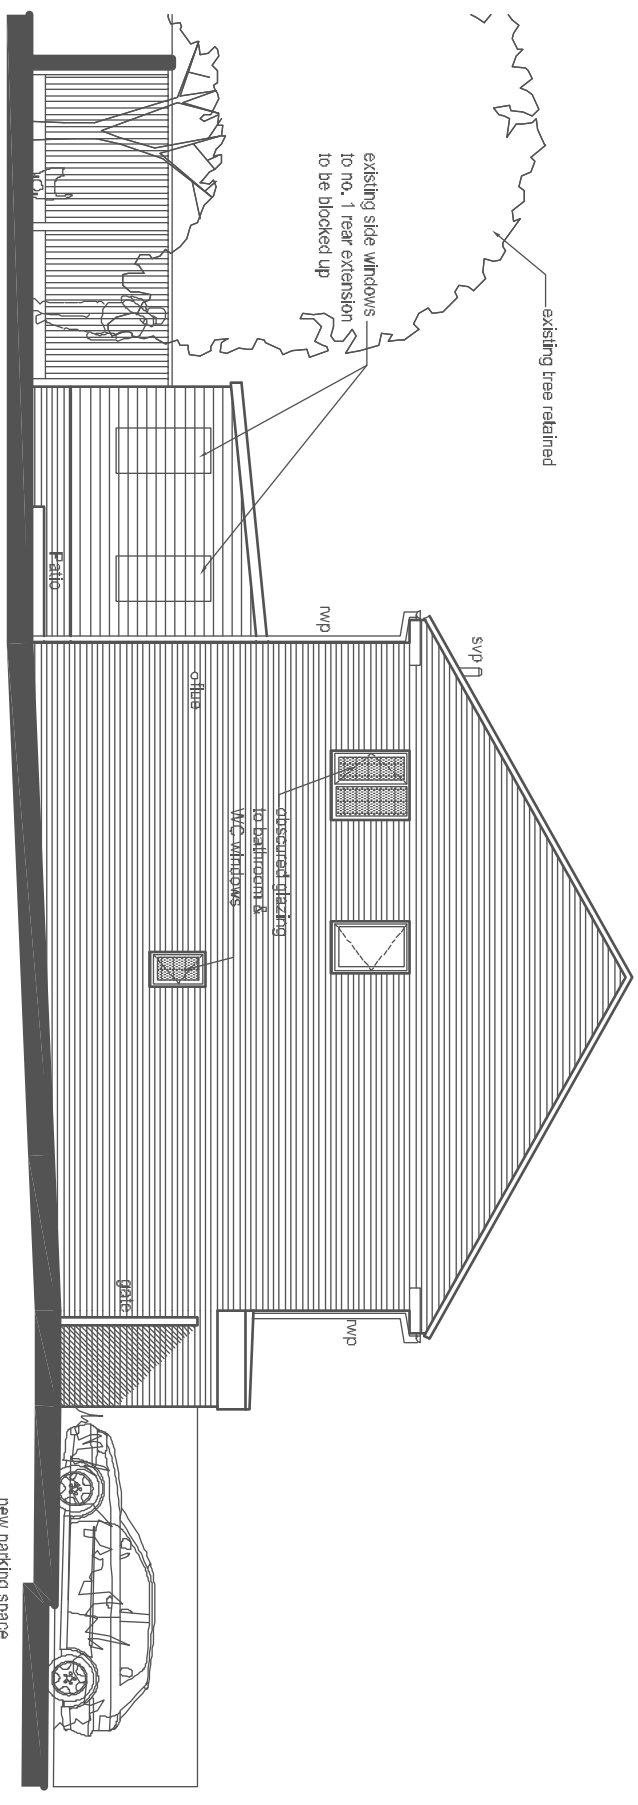

South East Elevation



South West Elevation

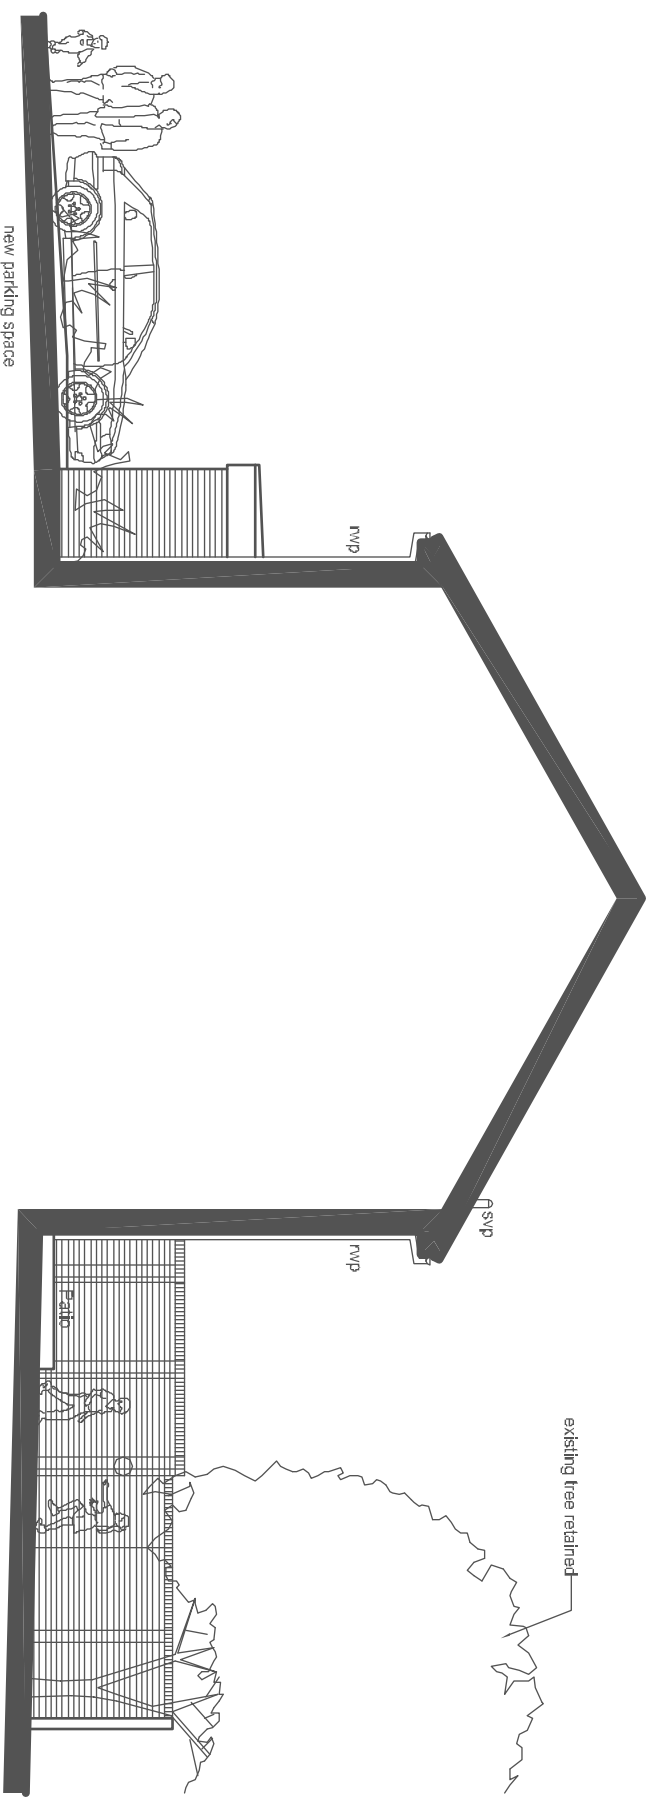

North West Elevation



status  
For Planning

Proposed Elevations  
Land at 1, Rivington Crescent, NW7

date 07/11/16  
job number 1528  
drawn WN  
drawing number P103  
scale @A3  
1/100  
revision

W.J. Nicholson RIBA  
Chartered Architect and  
Landscape Designer  
20 Grants Close, Mill Hill,  
LONDON NW7 1DD  
t : 0208 346 8158  
nicholson-wj@sky.com