


First Floor Plan



Roof Plan

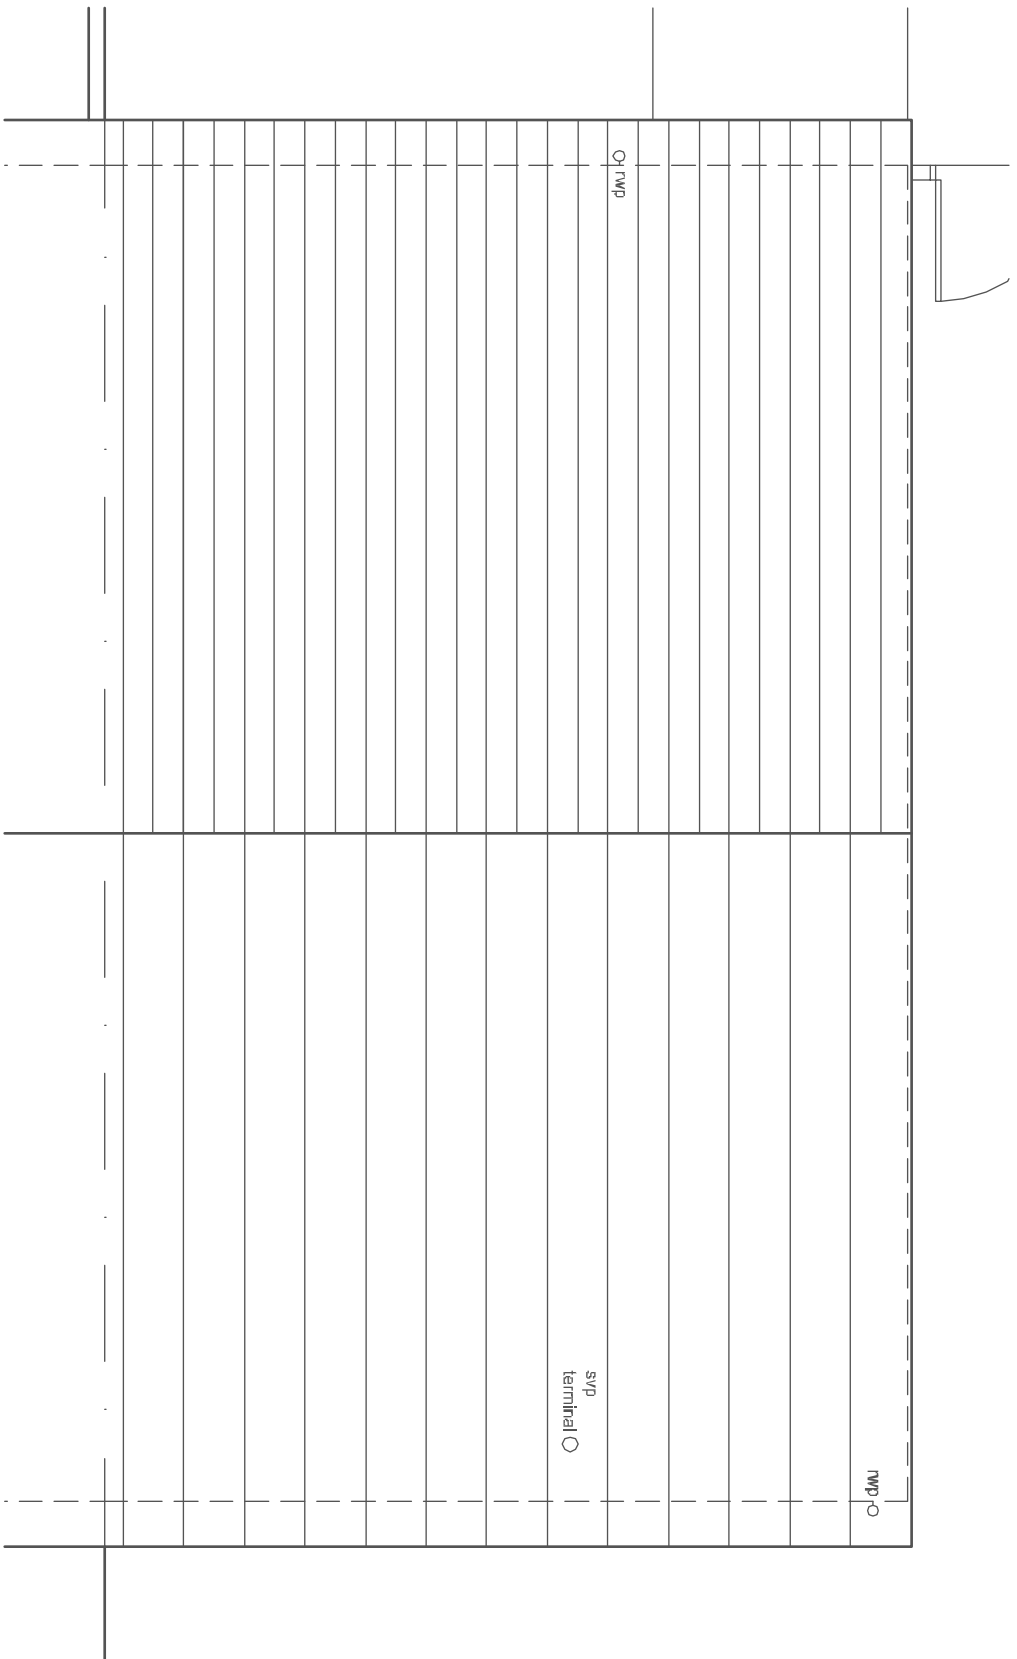

status
For Planning

Land at 1, Rivington Crescent, NW7
Proposed First Floor & Roof Plans

date 07/11/16
job number 1528
drawn WVN
drawing number P102
scale @A3
1/50
revision

W.J.Nicholson RIBA
Chartered Architect and
Landscape Designer
20 Grants Close, Mill Hill,
LONDON NW7 1DD
t : 0208 346 8158
nicholson-wj@sky.com