



BL

GROUND FLOOR PLAN

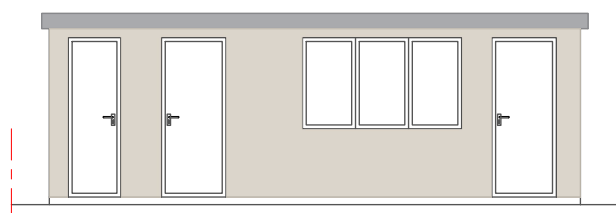


FRONT ELEVATION

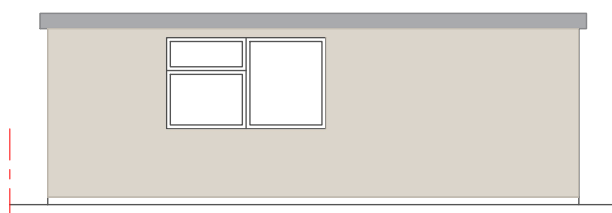

REAR ELEVATION



SIDE ELEVATION

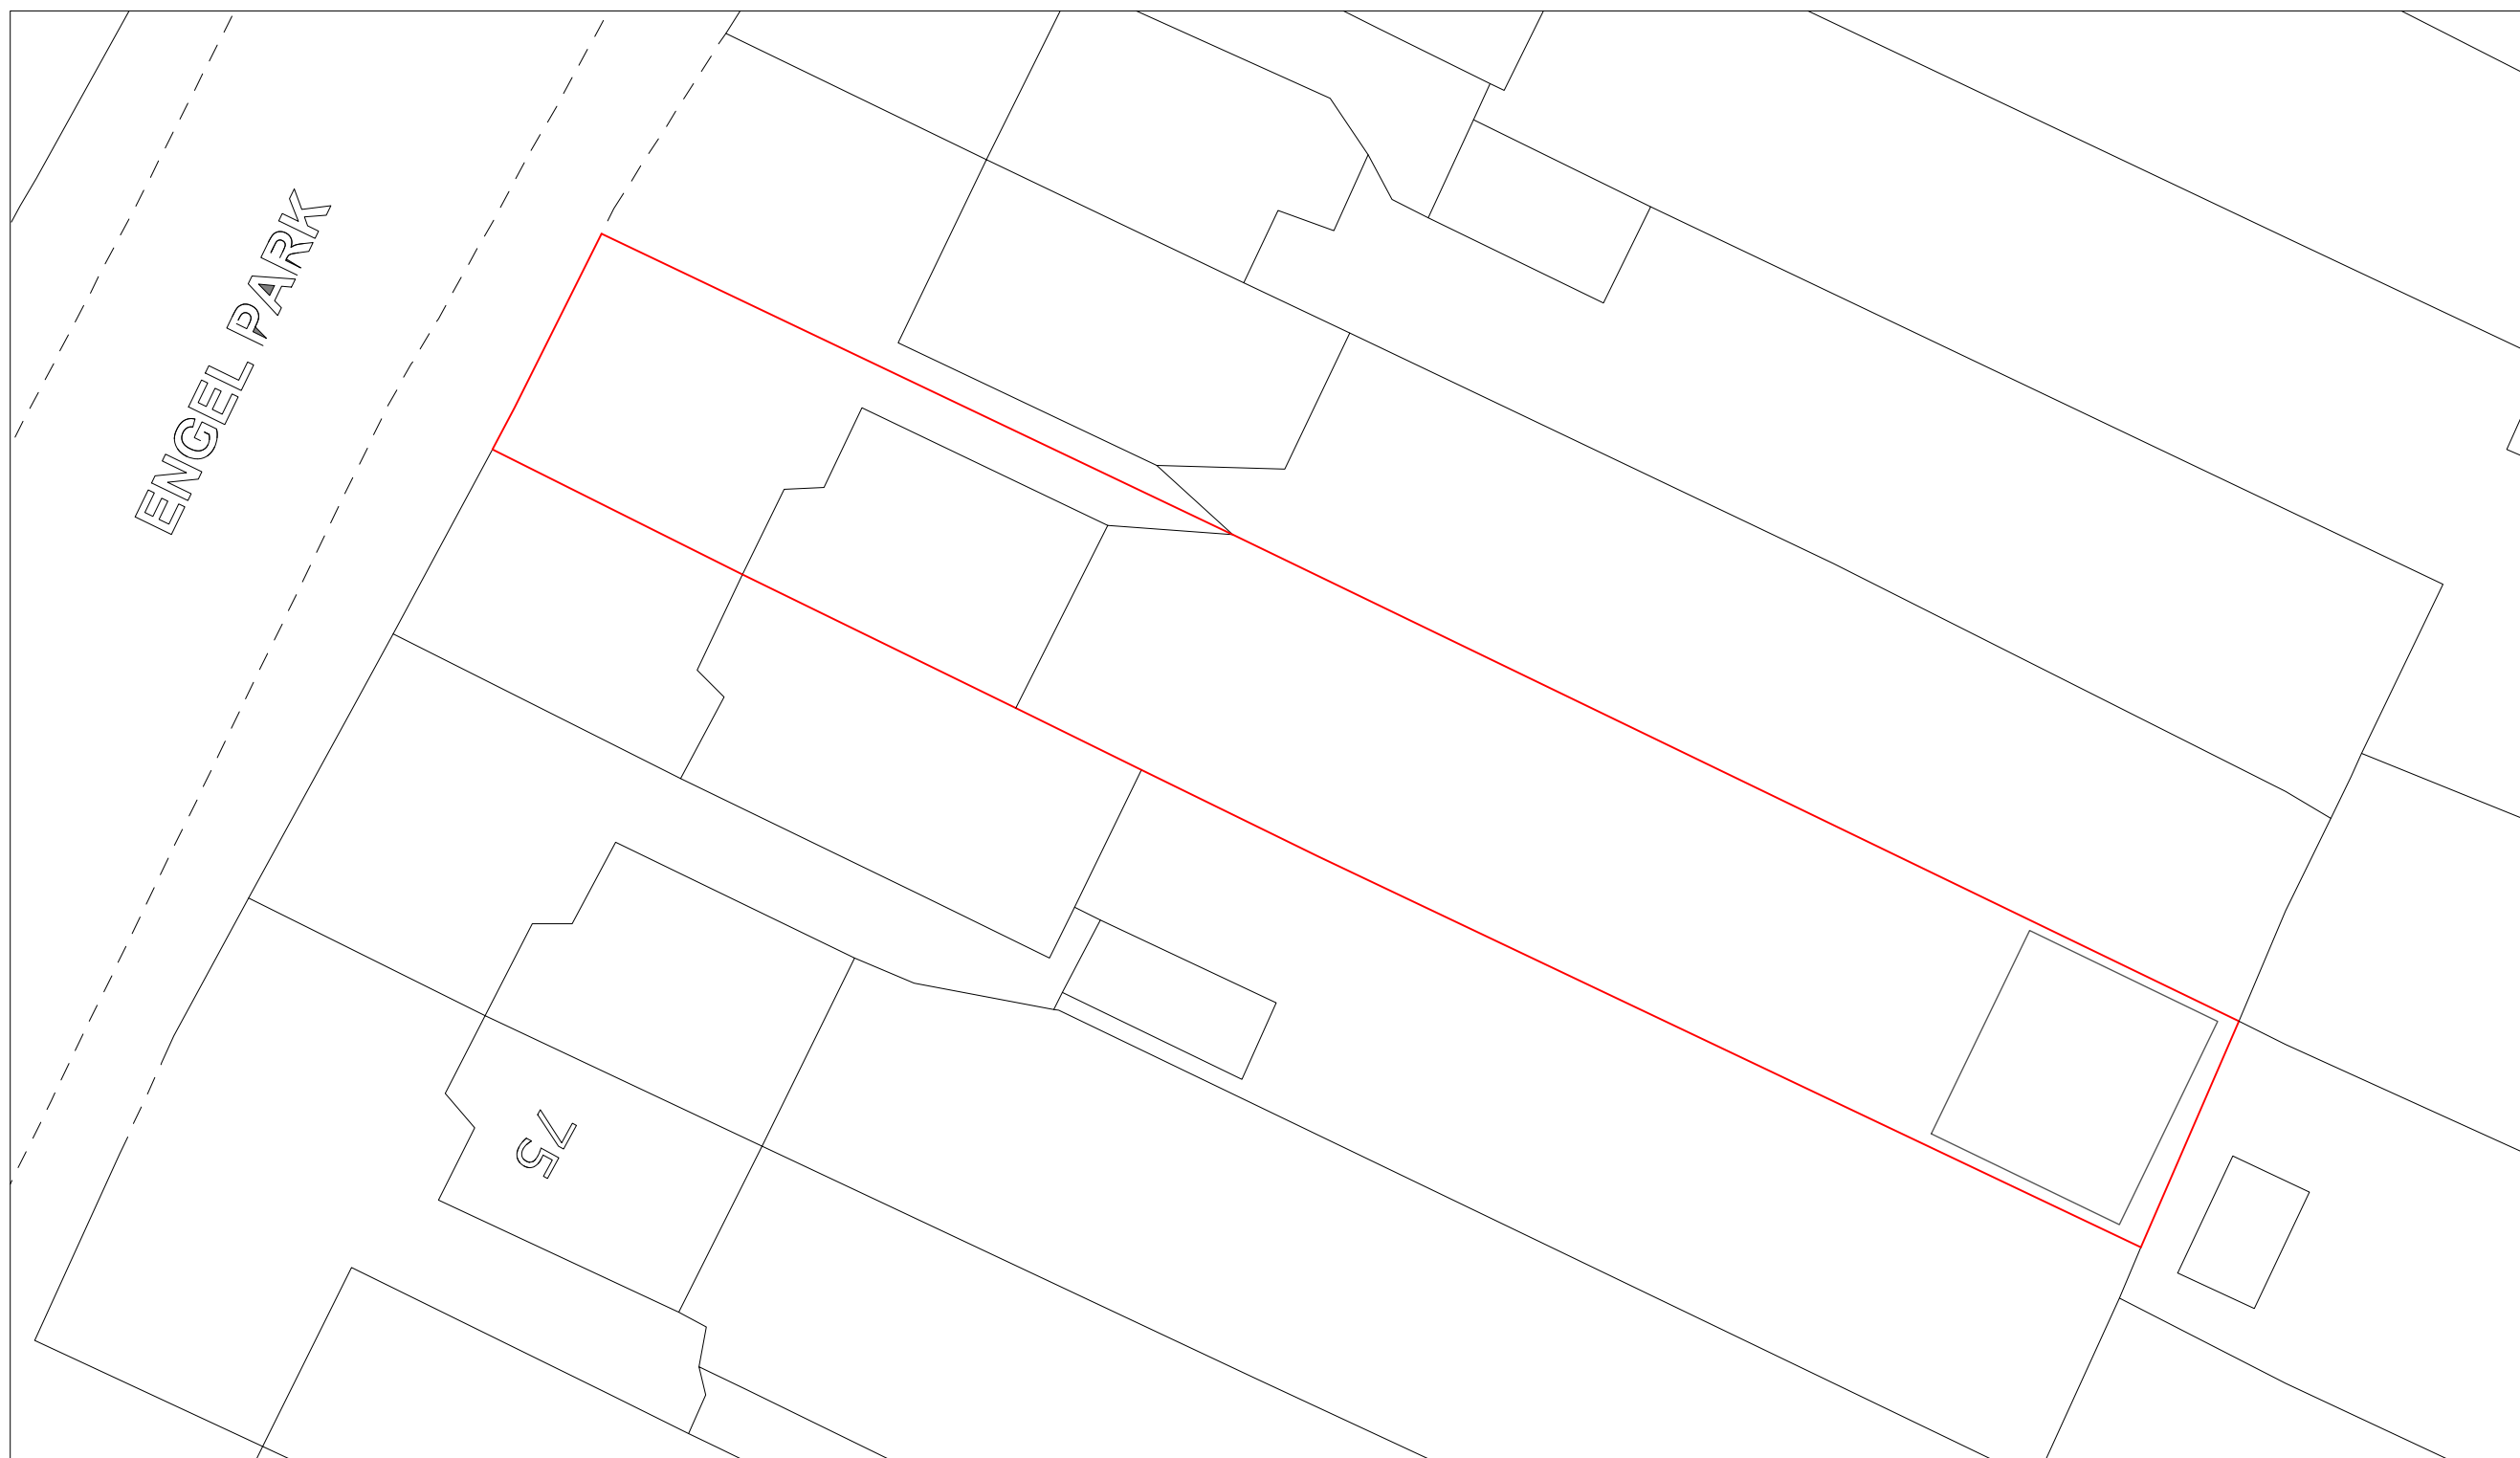

BLOCK PLAN 1:200



P A D

PAD ARCHITECTURAL CONSULTANTS Ltd

Project
Change of use of Out-Building

Client
69 ENGLE ROAD
LONDON
NW7 2HN

Drawing Title
EXISTING PLANS
SECTION & ELEVATIONS

Scale 1:100 / 1:200 @ A1 SDS	Drawn -- MARCH 2020	Checked -- --	Authorised -- --
------------------------------------	---------------------------	---------------------	------------------------

Drawing Number MAR20_69ER_01	Rev --
---------------------------------	-----------