

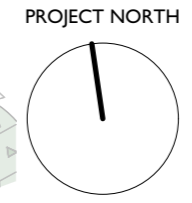


E:\Work\Google Drive\12105 115-117 Daws Lane, London NW7 4SJ\12105 115-117 Daws Lane, London NW7 4SJ.pln 08/04/2021 10:55

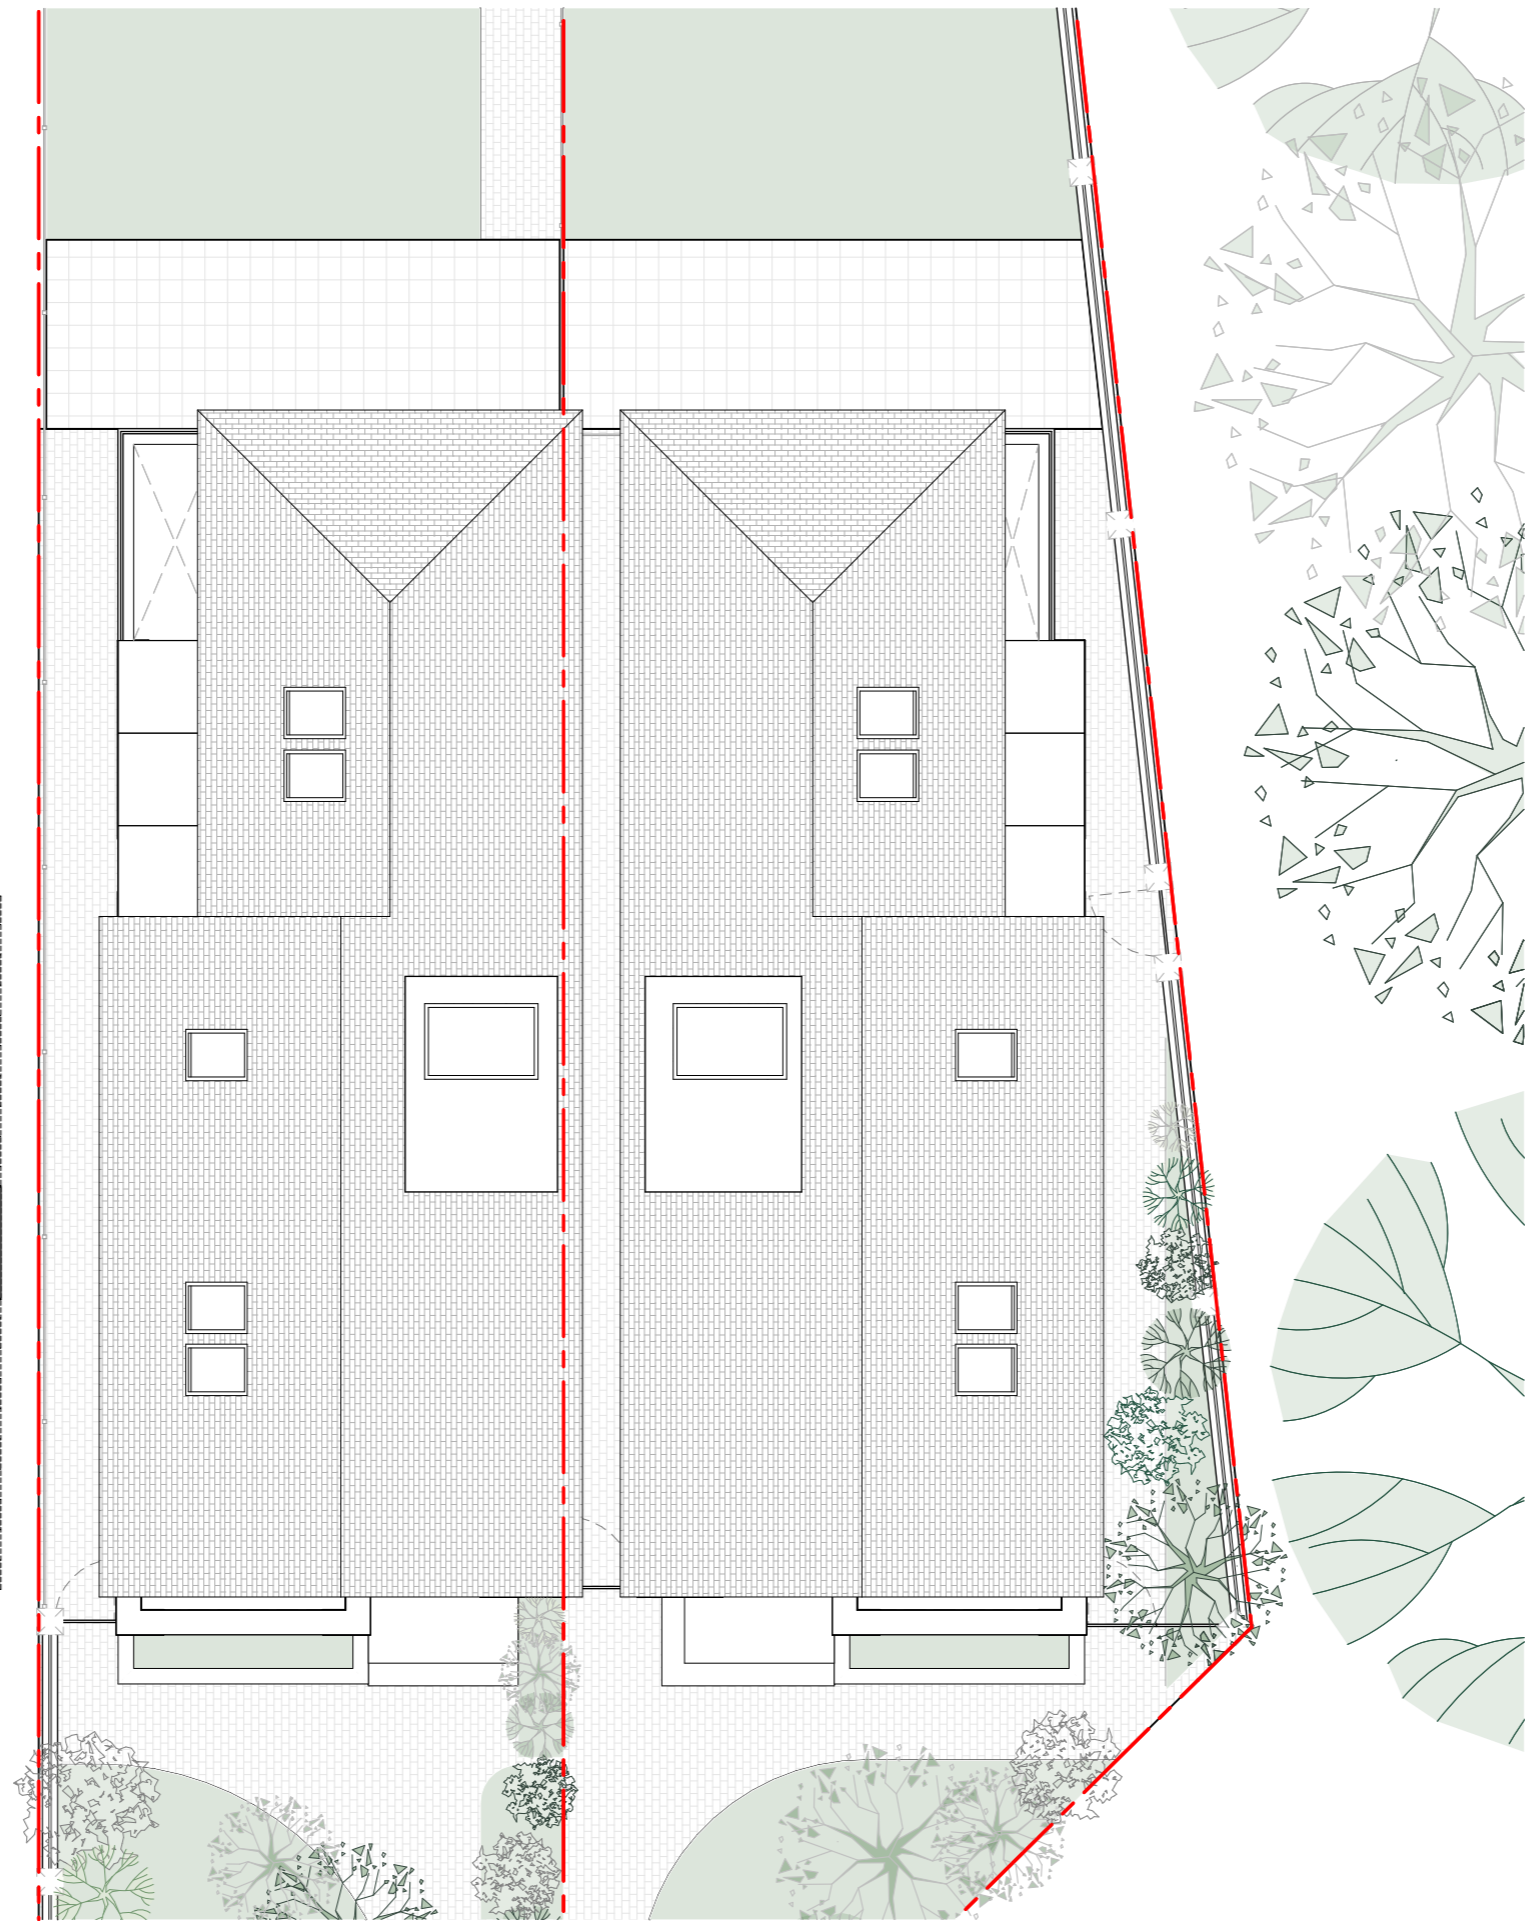

© Eyal Moran Architects LTD. Do not reproduce the drawing without written permission.

PLANNING

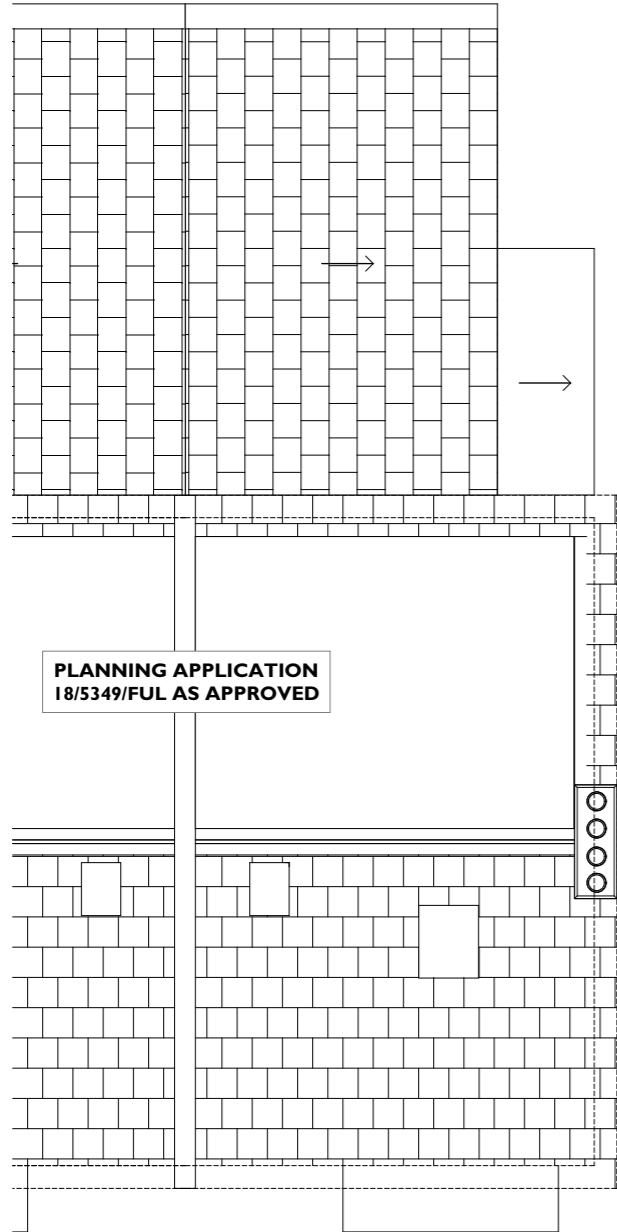

EYAL MORAN ARCHITECTS

Rowlandson House
289-297 Ballards Lane
London N12 8NP

+44 (0)20 8369 6057
info@emarchitects.co.uk
www.emarchitects.co.uk

PROJECT
115-117 Daws Ln, London NW7 4SJ

DRAWING SCALE 1:100 @ A3 DRAWN BY OF
Proposed Roof Plan

PROJECT NO / DRAWING NO REVISION
12105/P008

