





Esplanade

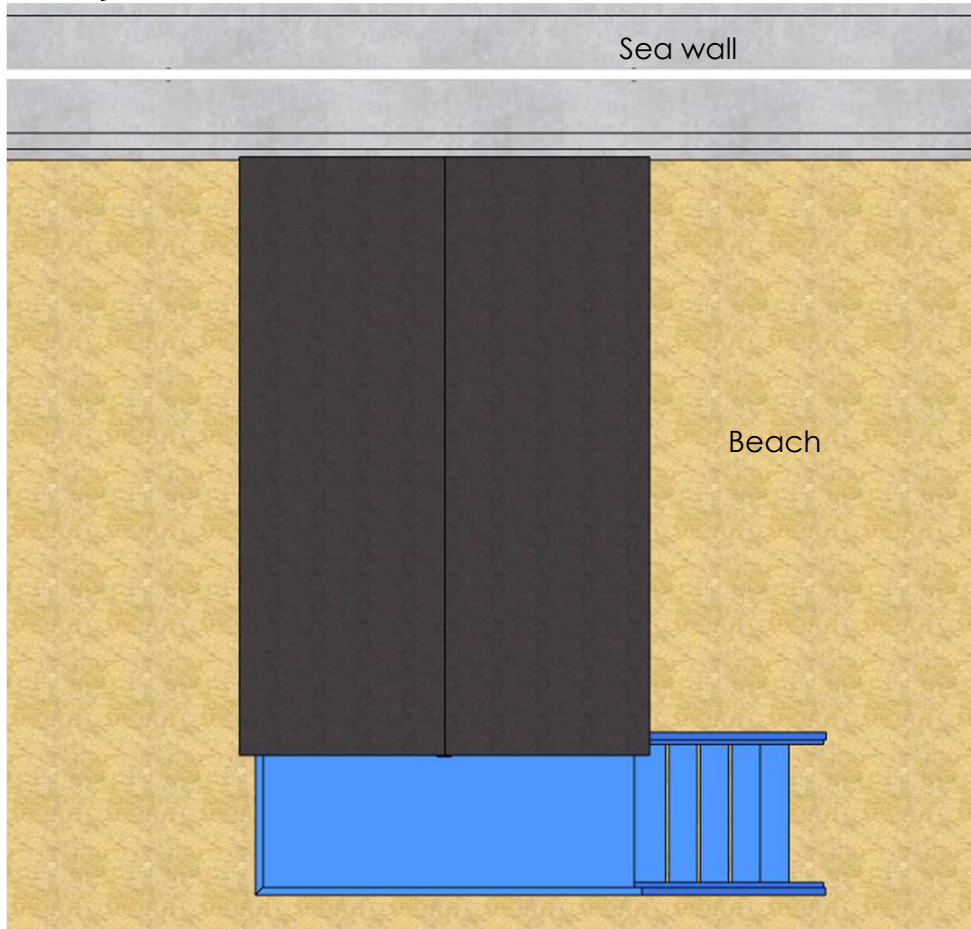

Roof Plan

Esplanade

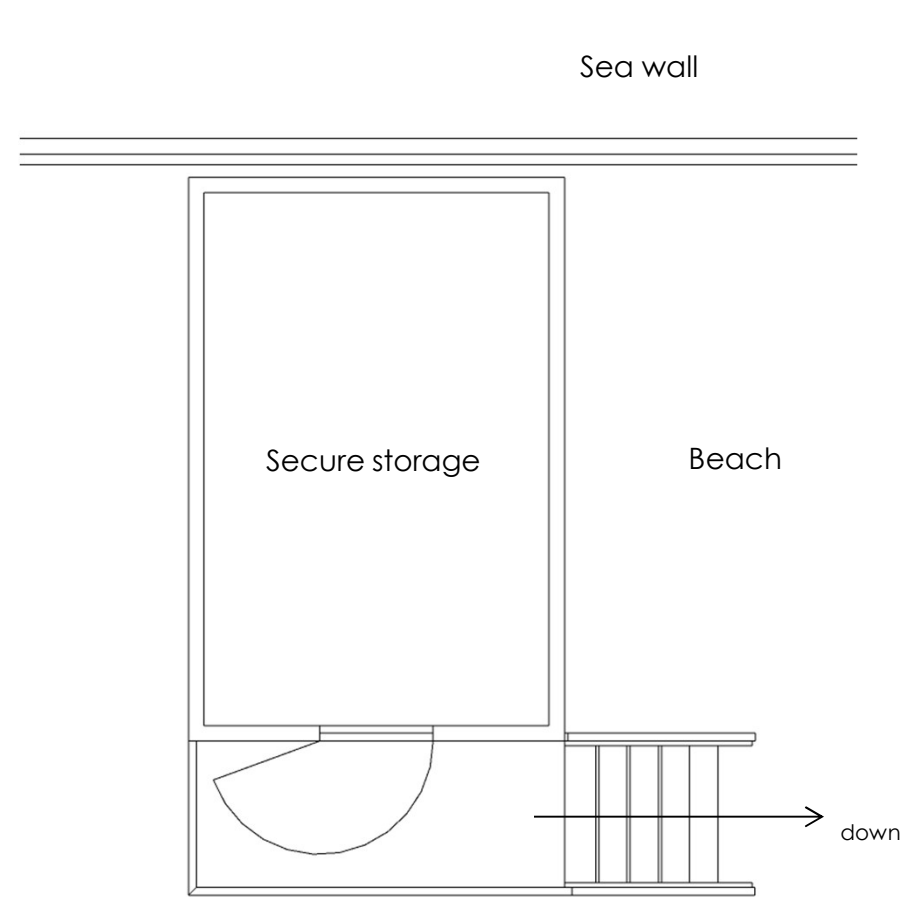

Floor Plan


Drawing No 367/05/04

Address Beach adjacent to Sandown Pier

Title Floor and Roof Plan (A4)

The Esplanade, Sandown, IW, PO36 8LA

Scale 1:50

 

Date 01/04/2021

SJC PLANNING

12 Kings Road, East Cowes, Isle of Wight, PO32 6SE
T: 01983 248151 e: simon@sjcplanning.co.uk
www.sjcplanning.co.uk