





FRONT ELEVATION

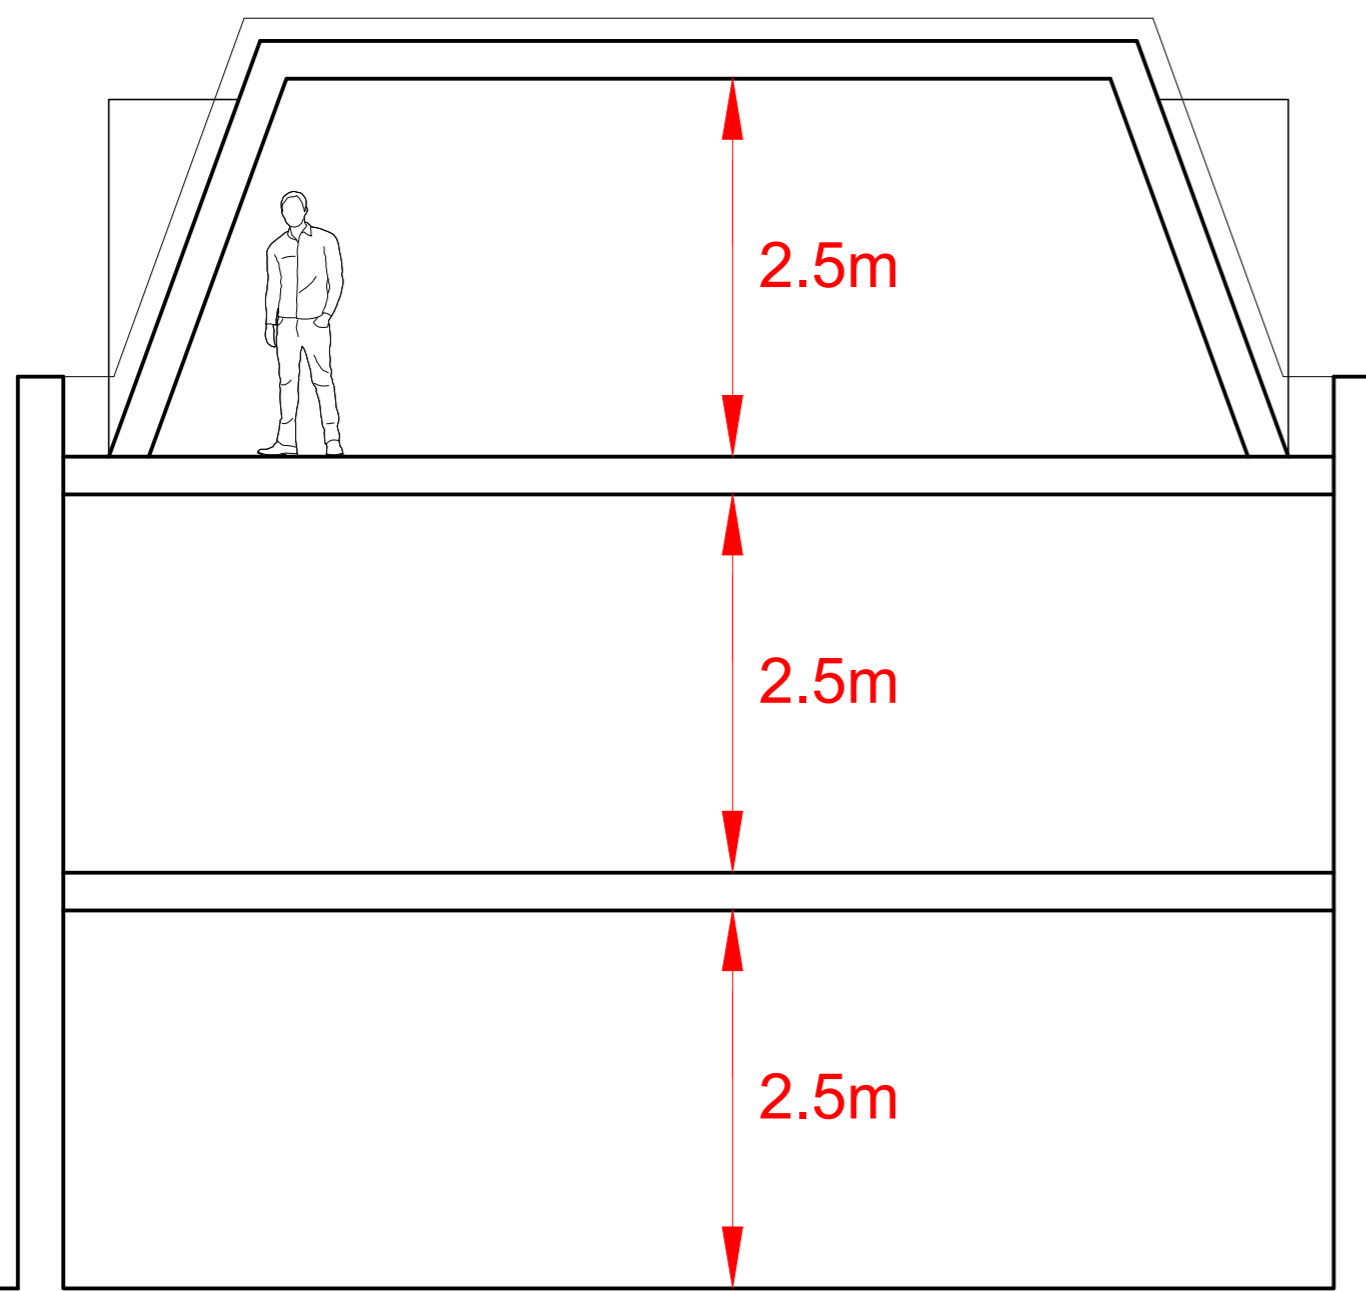

SECTION

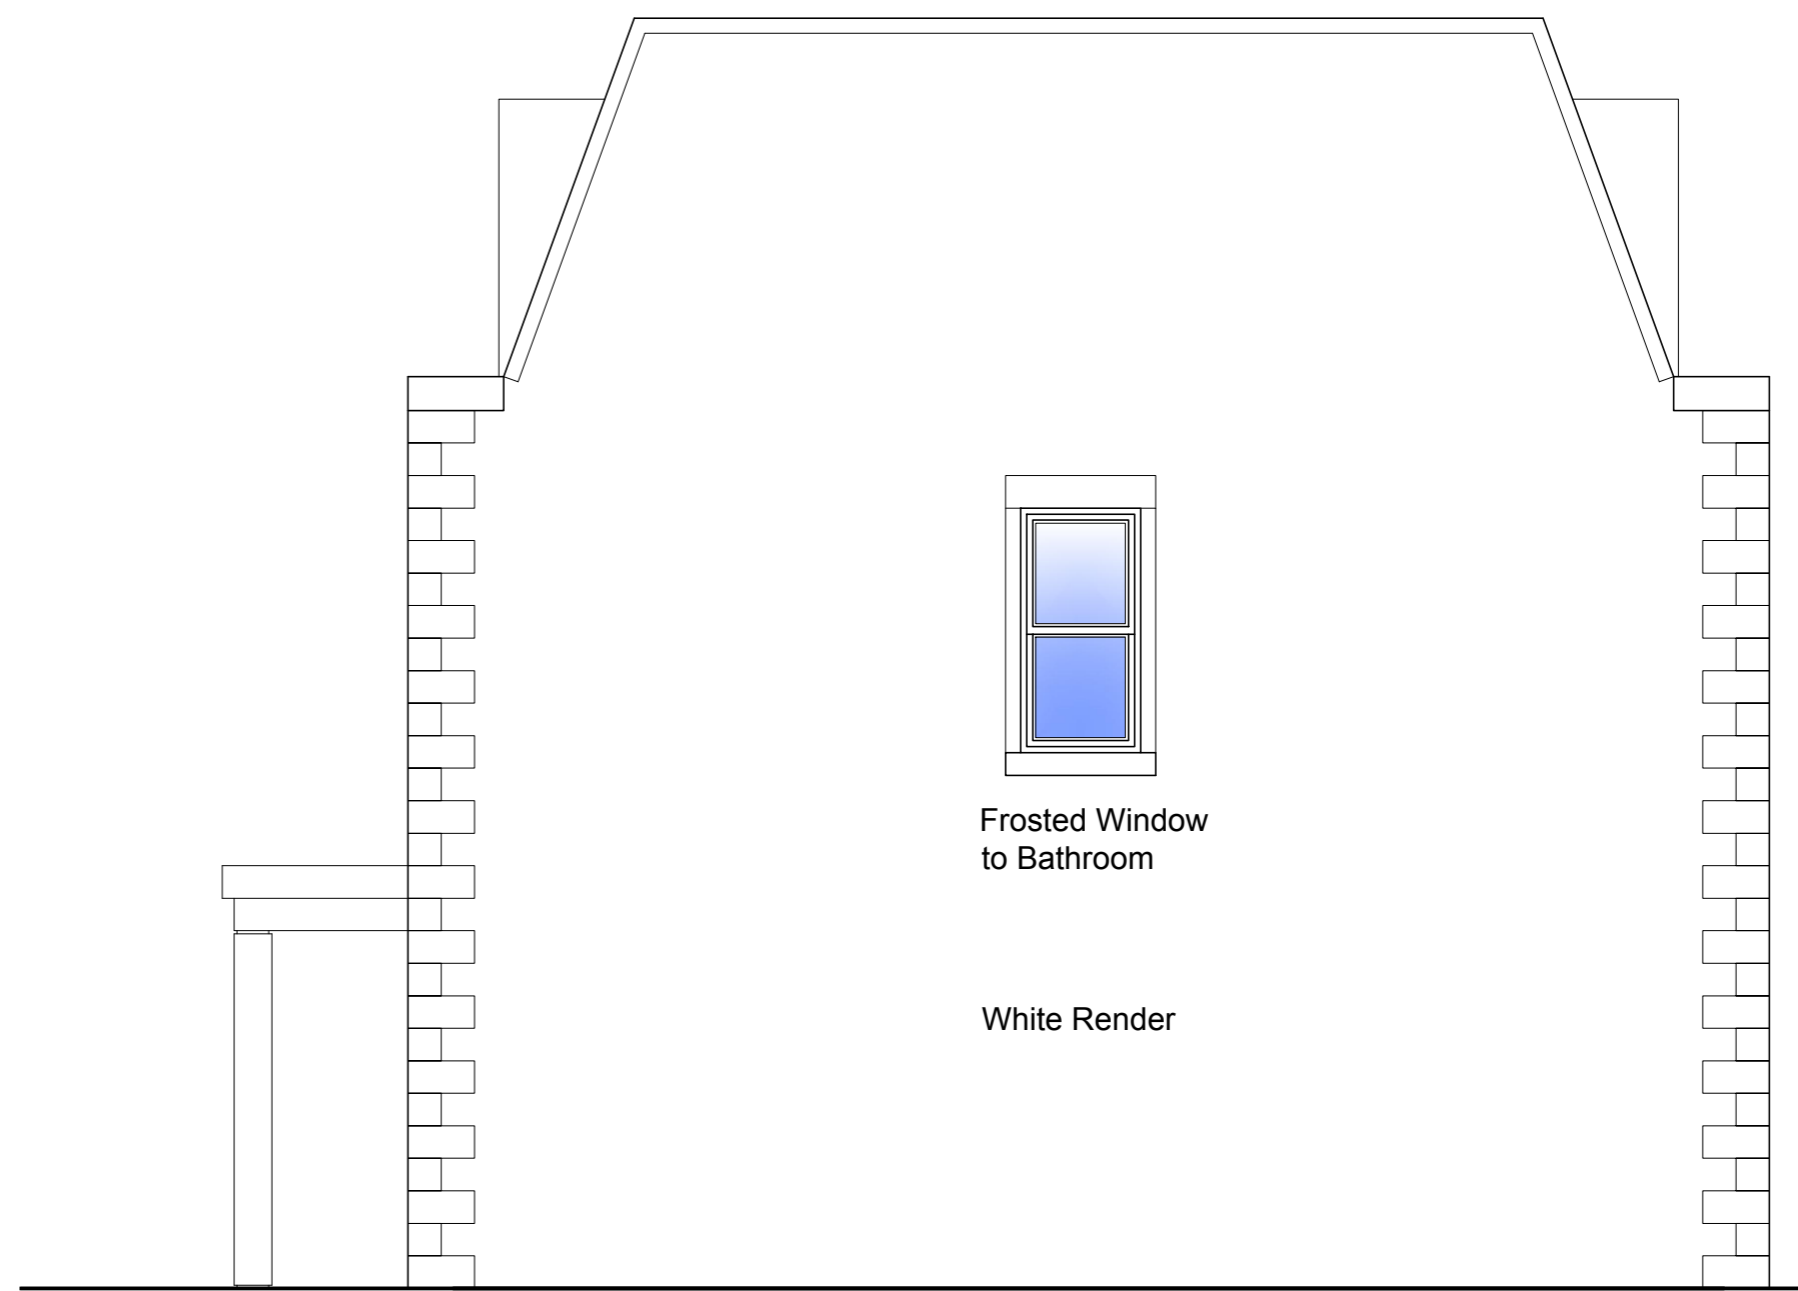


SIDE ELEVATION



REAR ELEVATION

Rev	Date	Description
FOS Architects LLP		309
Development of 7 Graham Gardens KT6		

 

Title	Proposed House Elevations		Date	March 2021	
Dwg No	309 / 04	Rev	-	Client	Alexandros & Associates
Scale	1:50		A1	Status	OUTLINE PLANNING