




FRONT ELEVATION

SECTION



REAR ELEVATION

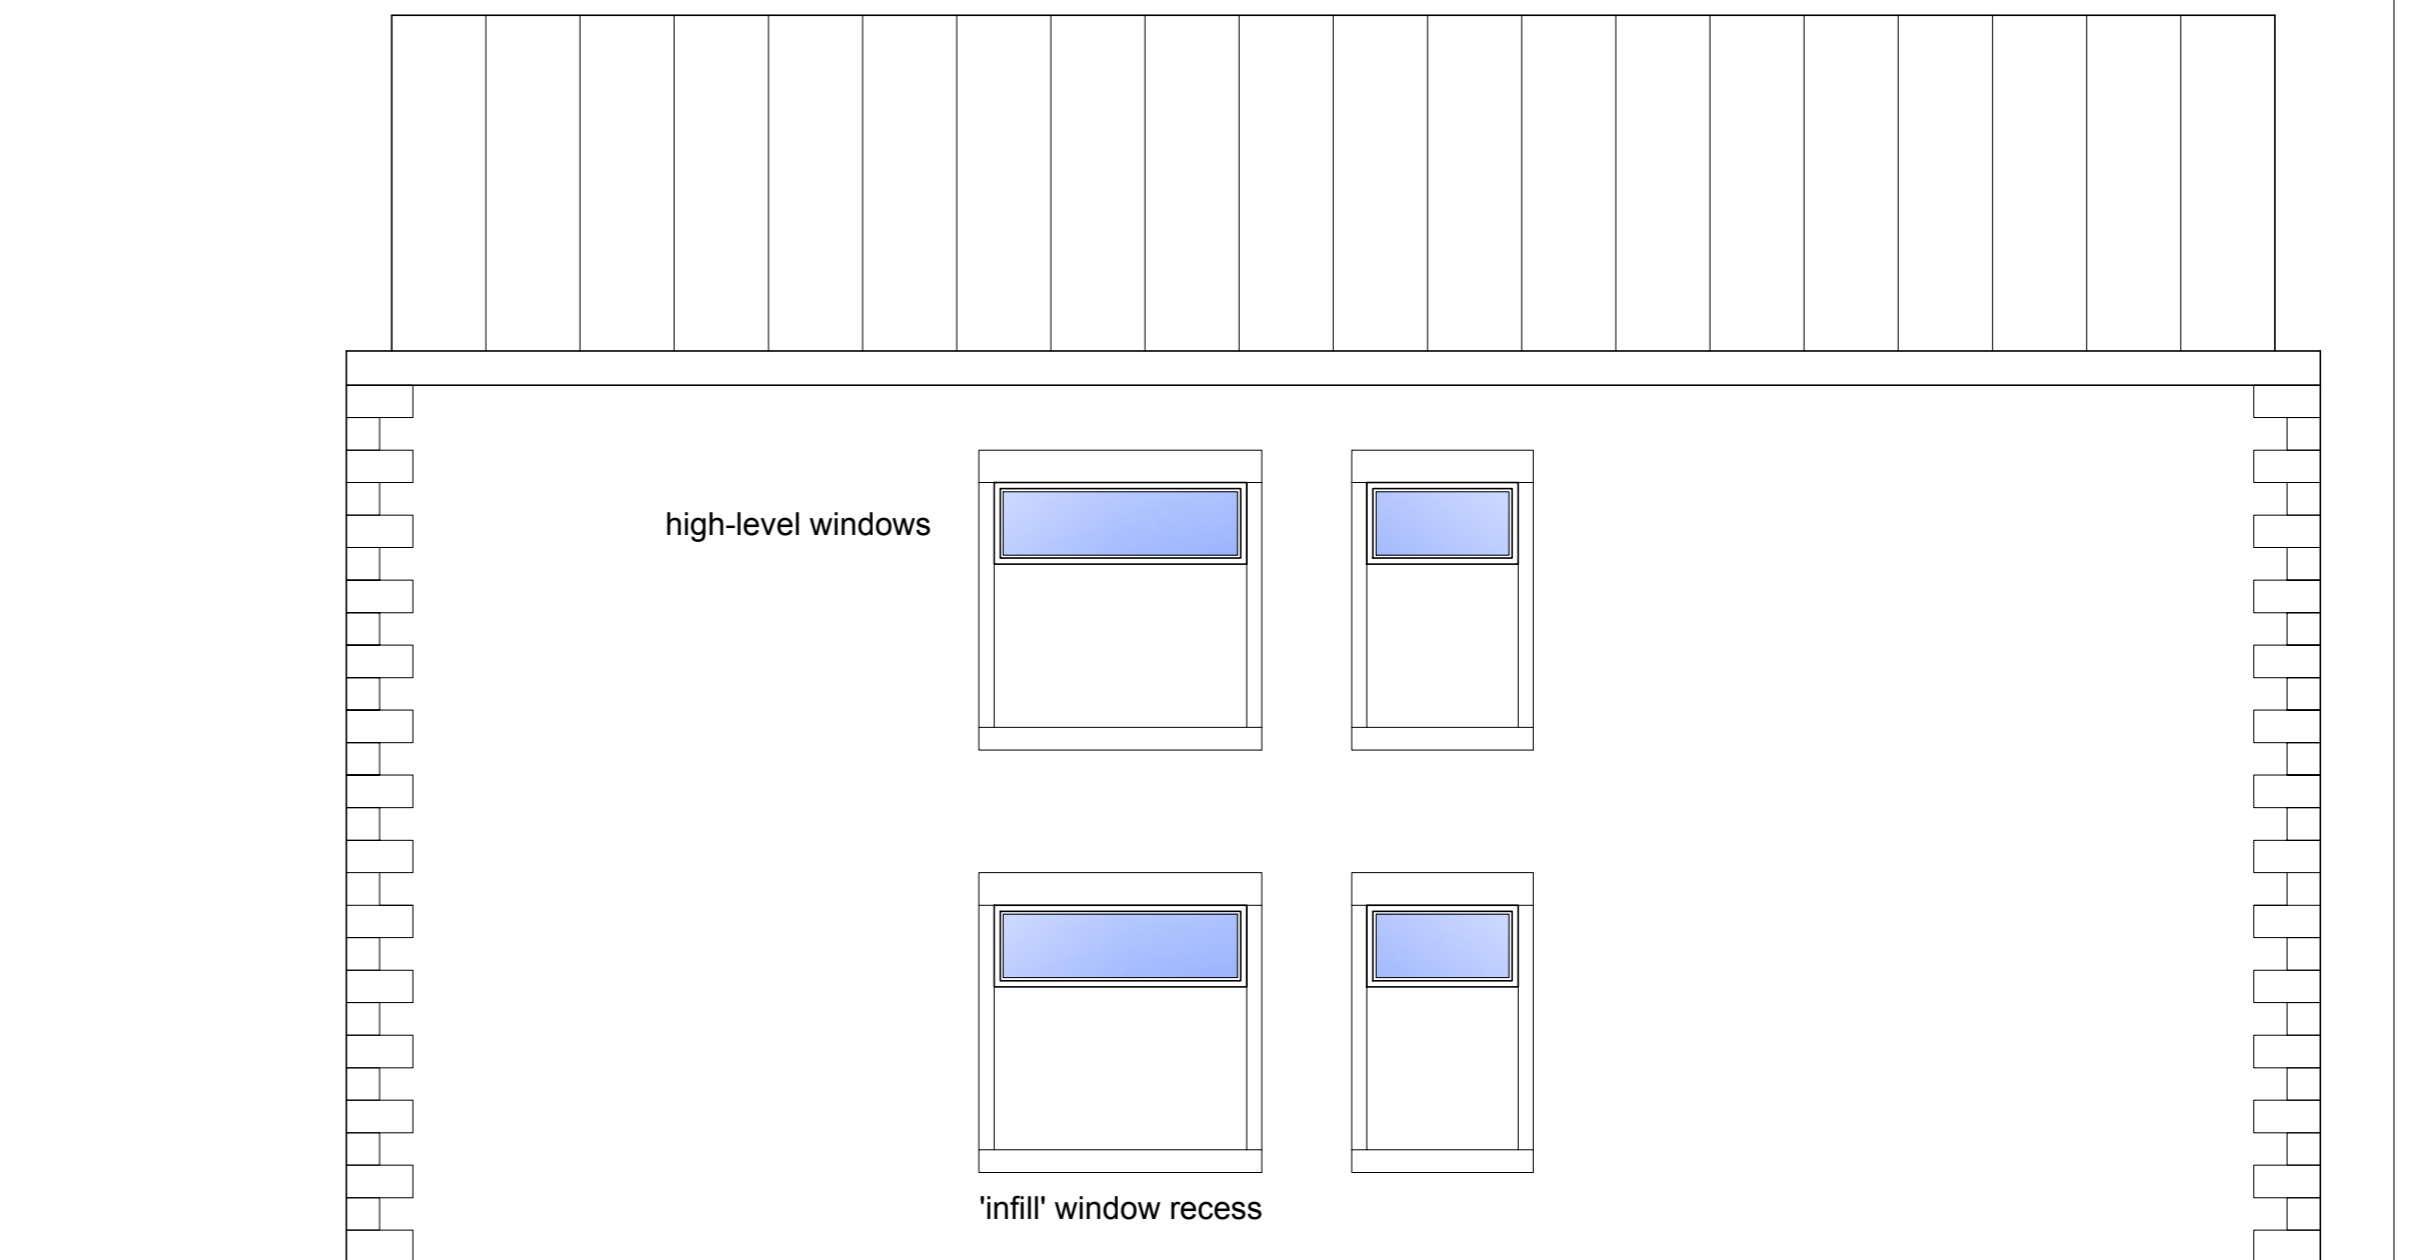


SIDE ELEVATION



SIDE ELEVATION

Rev	Date	Description
FOS Architects LLP		309
Development of 7 Graham Gardens KT6		

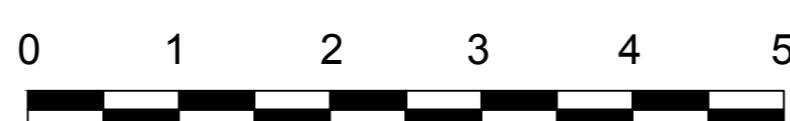

Title	Proposed Flats Elevations		Date	March 2021	
Dwg No	309 / 06	Rev	-	Client	Alexandros & Associates
Scale	1:50		A1	Status	OUTLINE PLANNING