

Project name
 South Wing, Bolton Hall.

Date	Drawn by	Scale
March 2021	PAR	1:50 @ A1
Job no	Drawing no	Rev
1352	EA02	


For
 Mr & Mrs Hodson

Drawing title
 Existing Ground Floor Plan

Discrepancies, ambiguities and/or omissions between this drawing and information given elsewhere must be reported to the architect before proceeding.
 This drawing is copyright.
 Dimensions must be checked on site.
 Do not scale off dimensions from this drawing.



MH
 CL 62.79

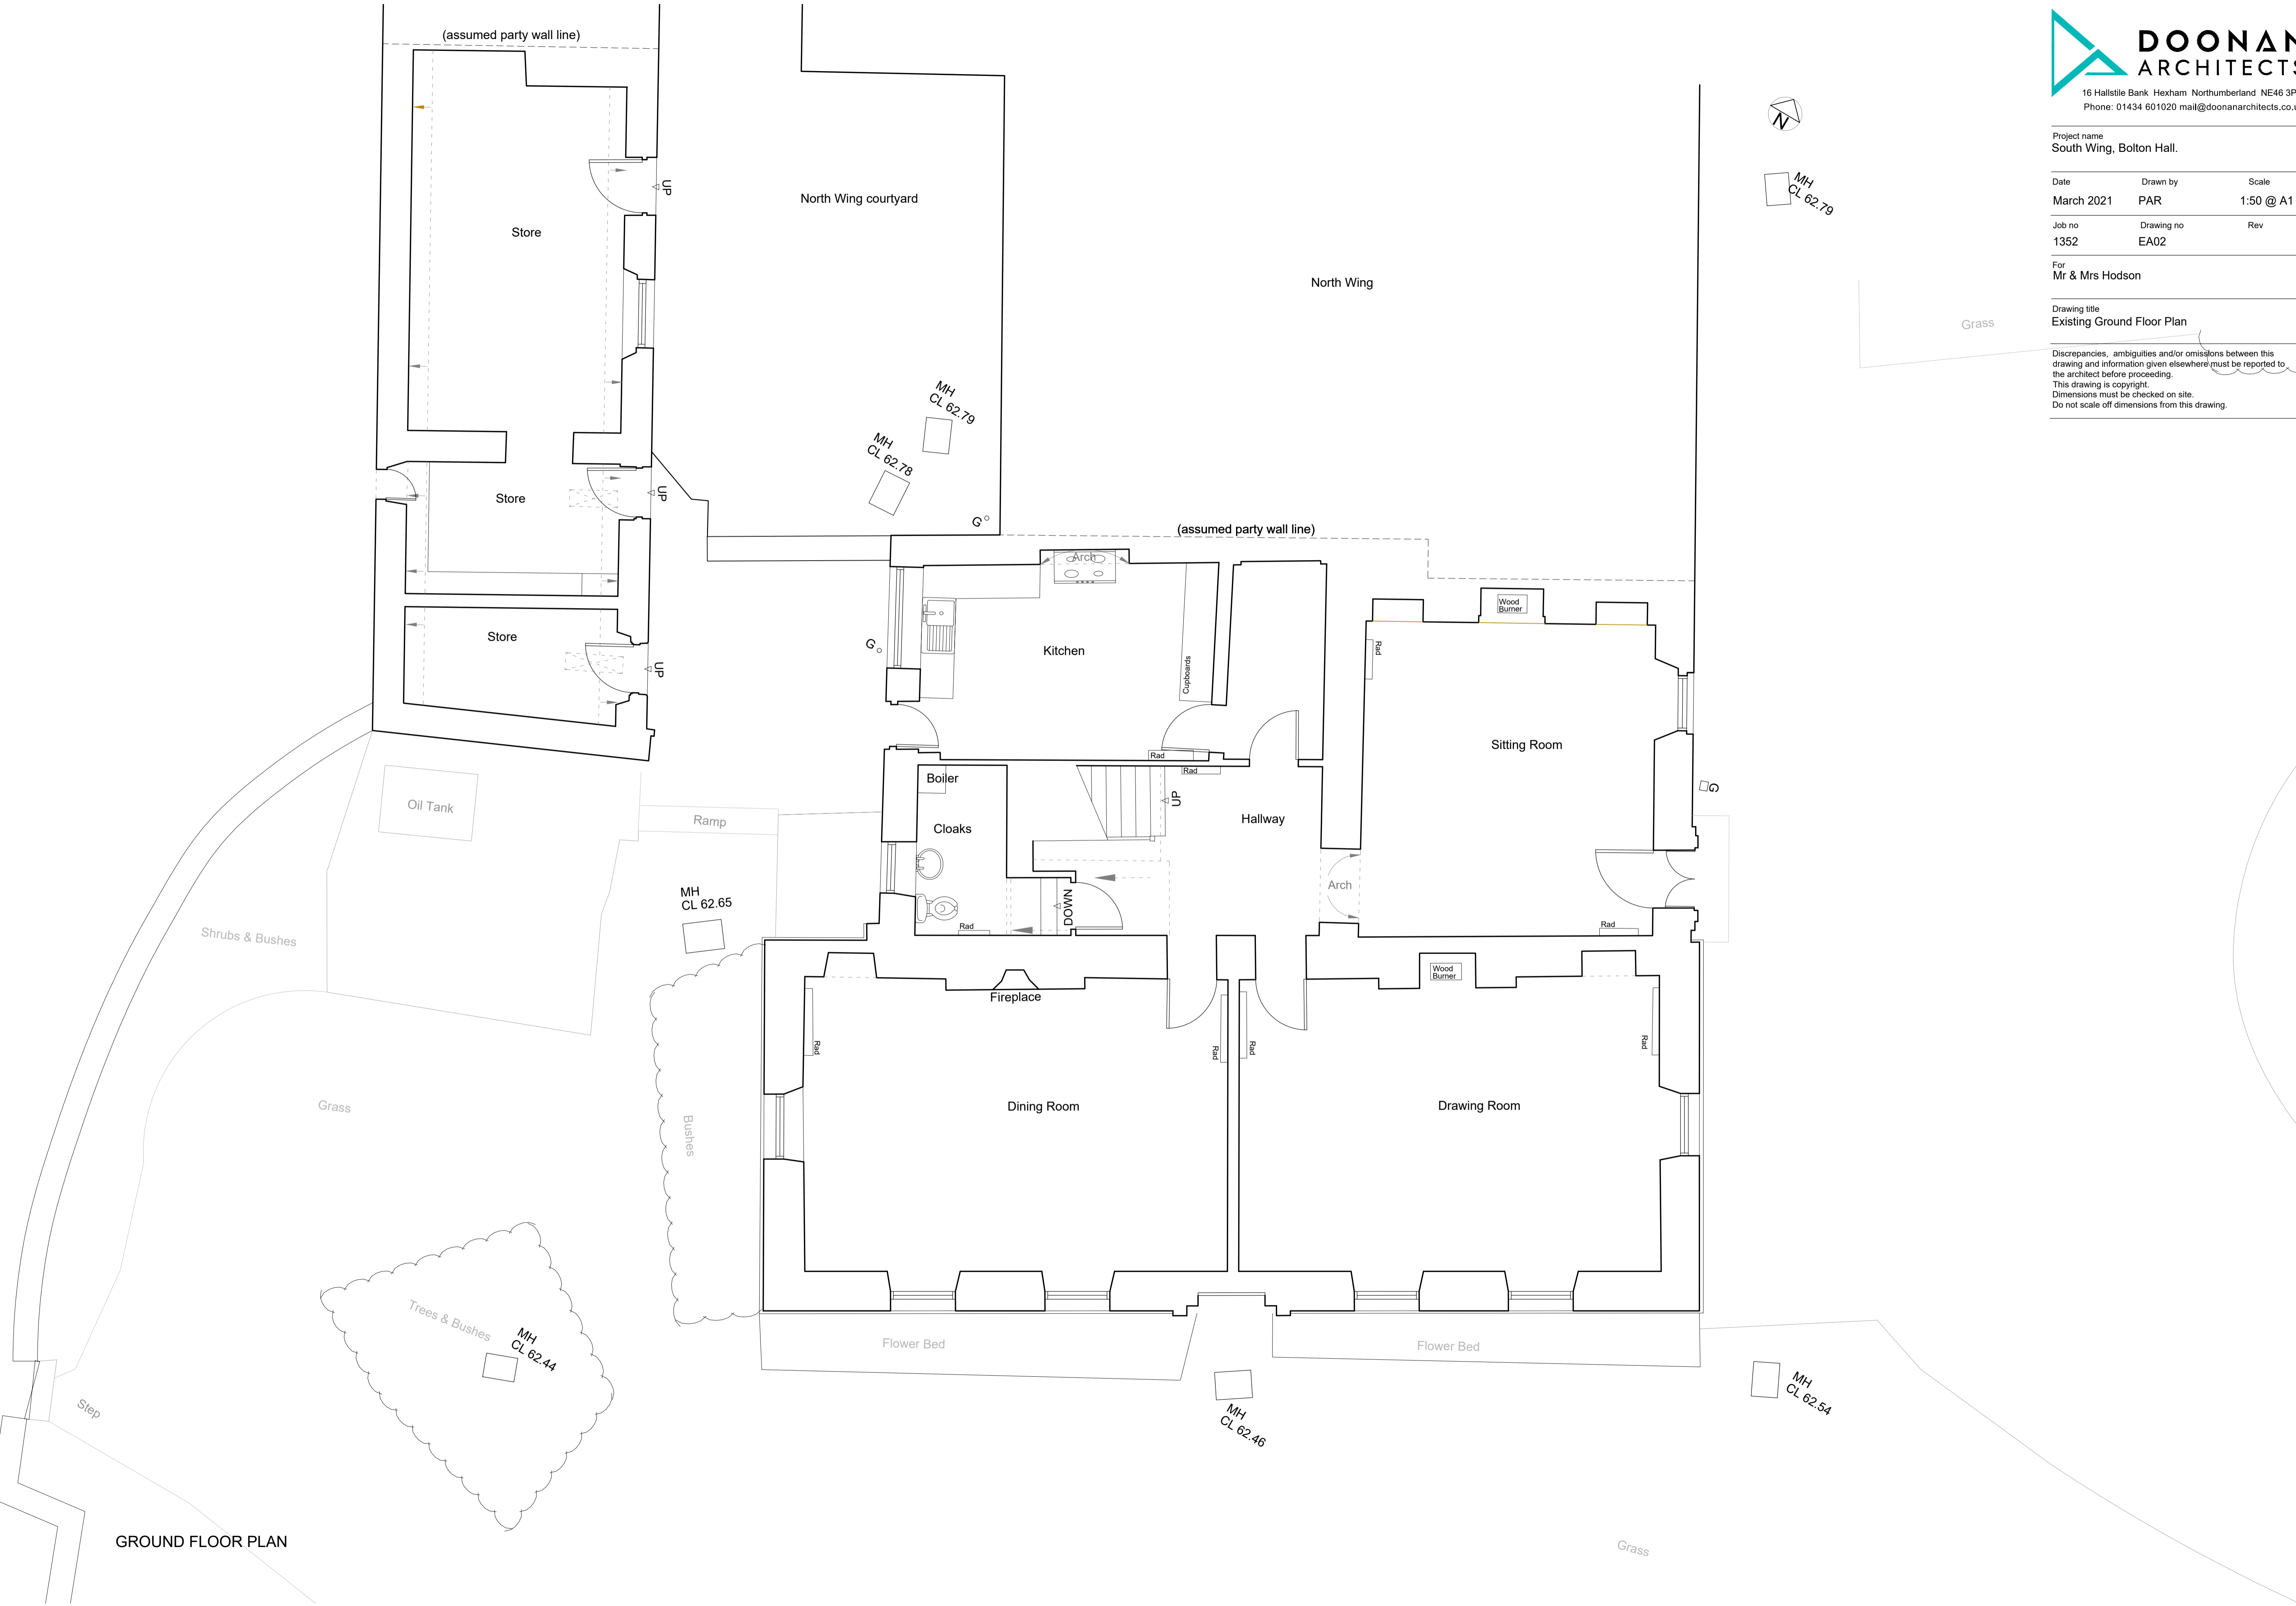

GROUND FLOOR PLAN