

Project name  
**South Wing, Bolton Hall.**


Date	Drawn by	Scale
March 2021	PAR	1:50 @ A1

Job no	Drawing no	Rev
1352	EA05	


For  
**Mr & Mrs Hodson**

Drawing title  
**Existing Elevations**

Discrepancies, ambiguities and/or omissions between this drawing and information given elsewhere must be reported to the architect before proceeding.  
 This drawing is copyright.  
 Dimensions must be checked on site.  
 Do not scale off dimensions from this drawing.

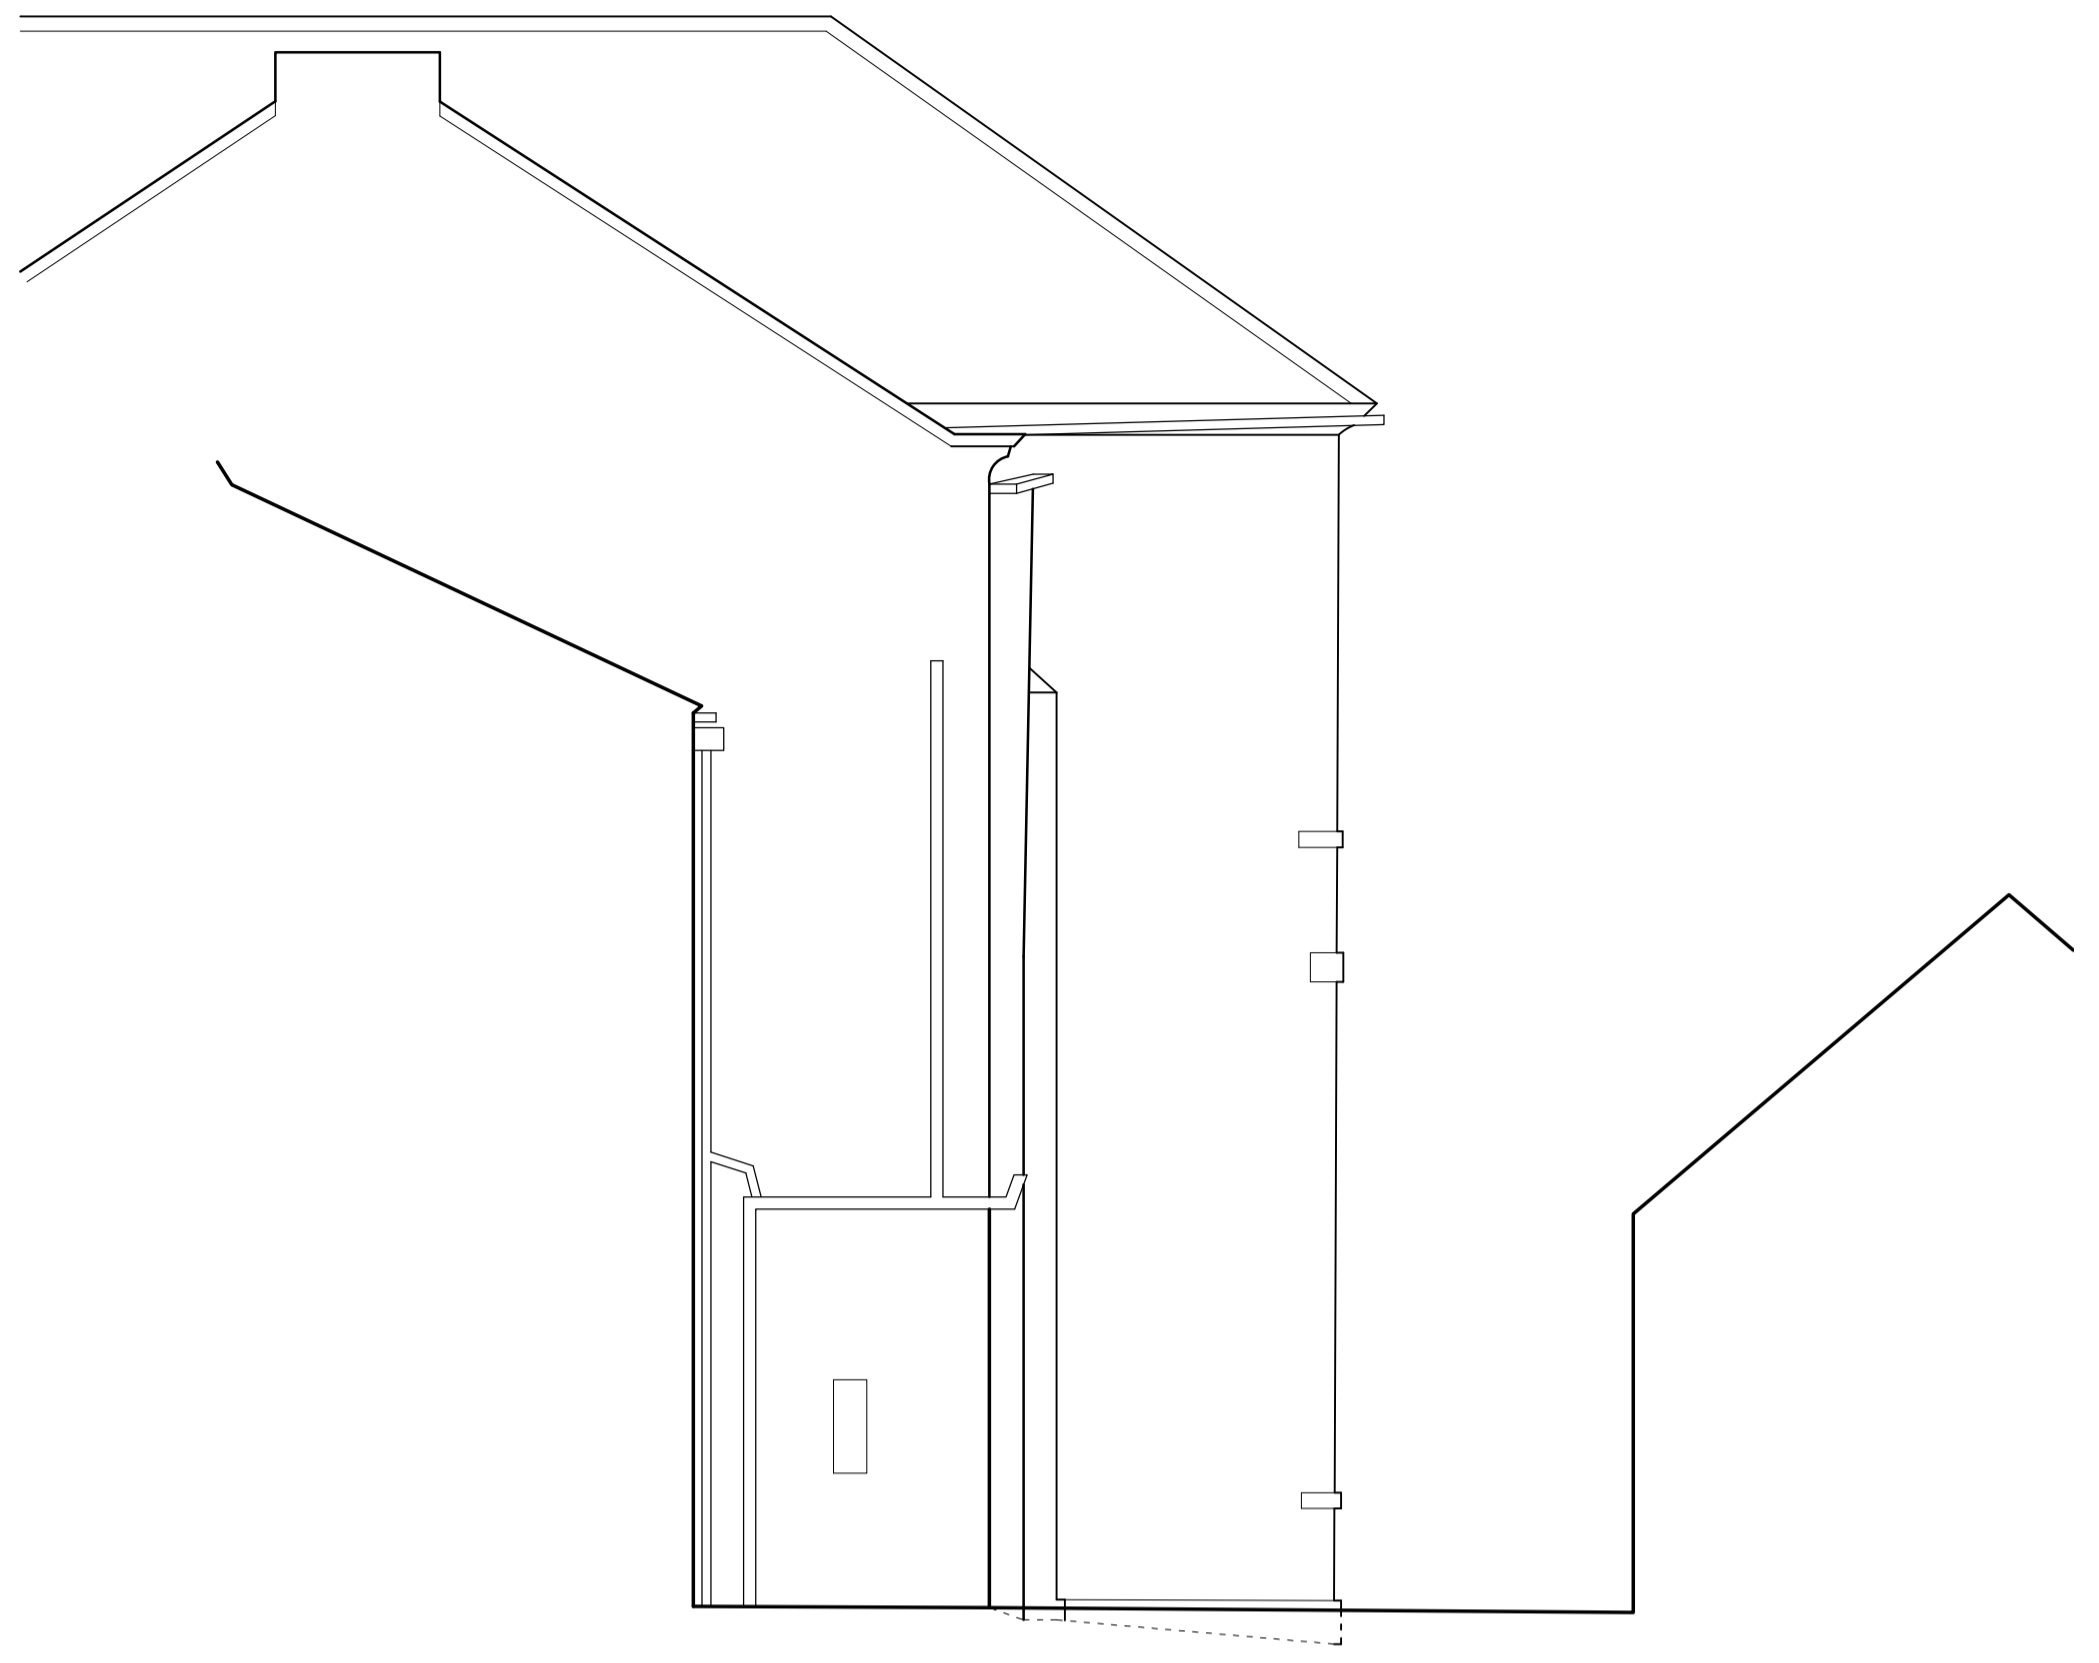

NORTH WEST ELEVATION

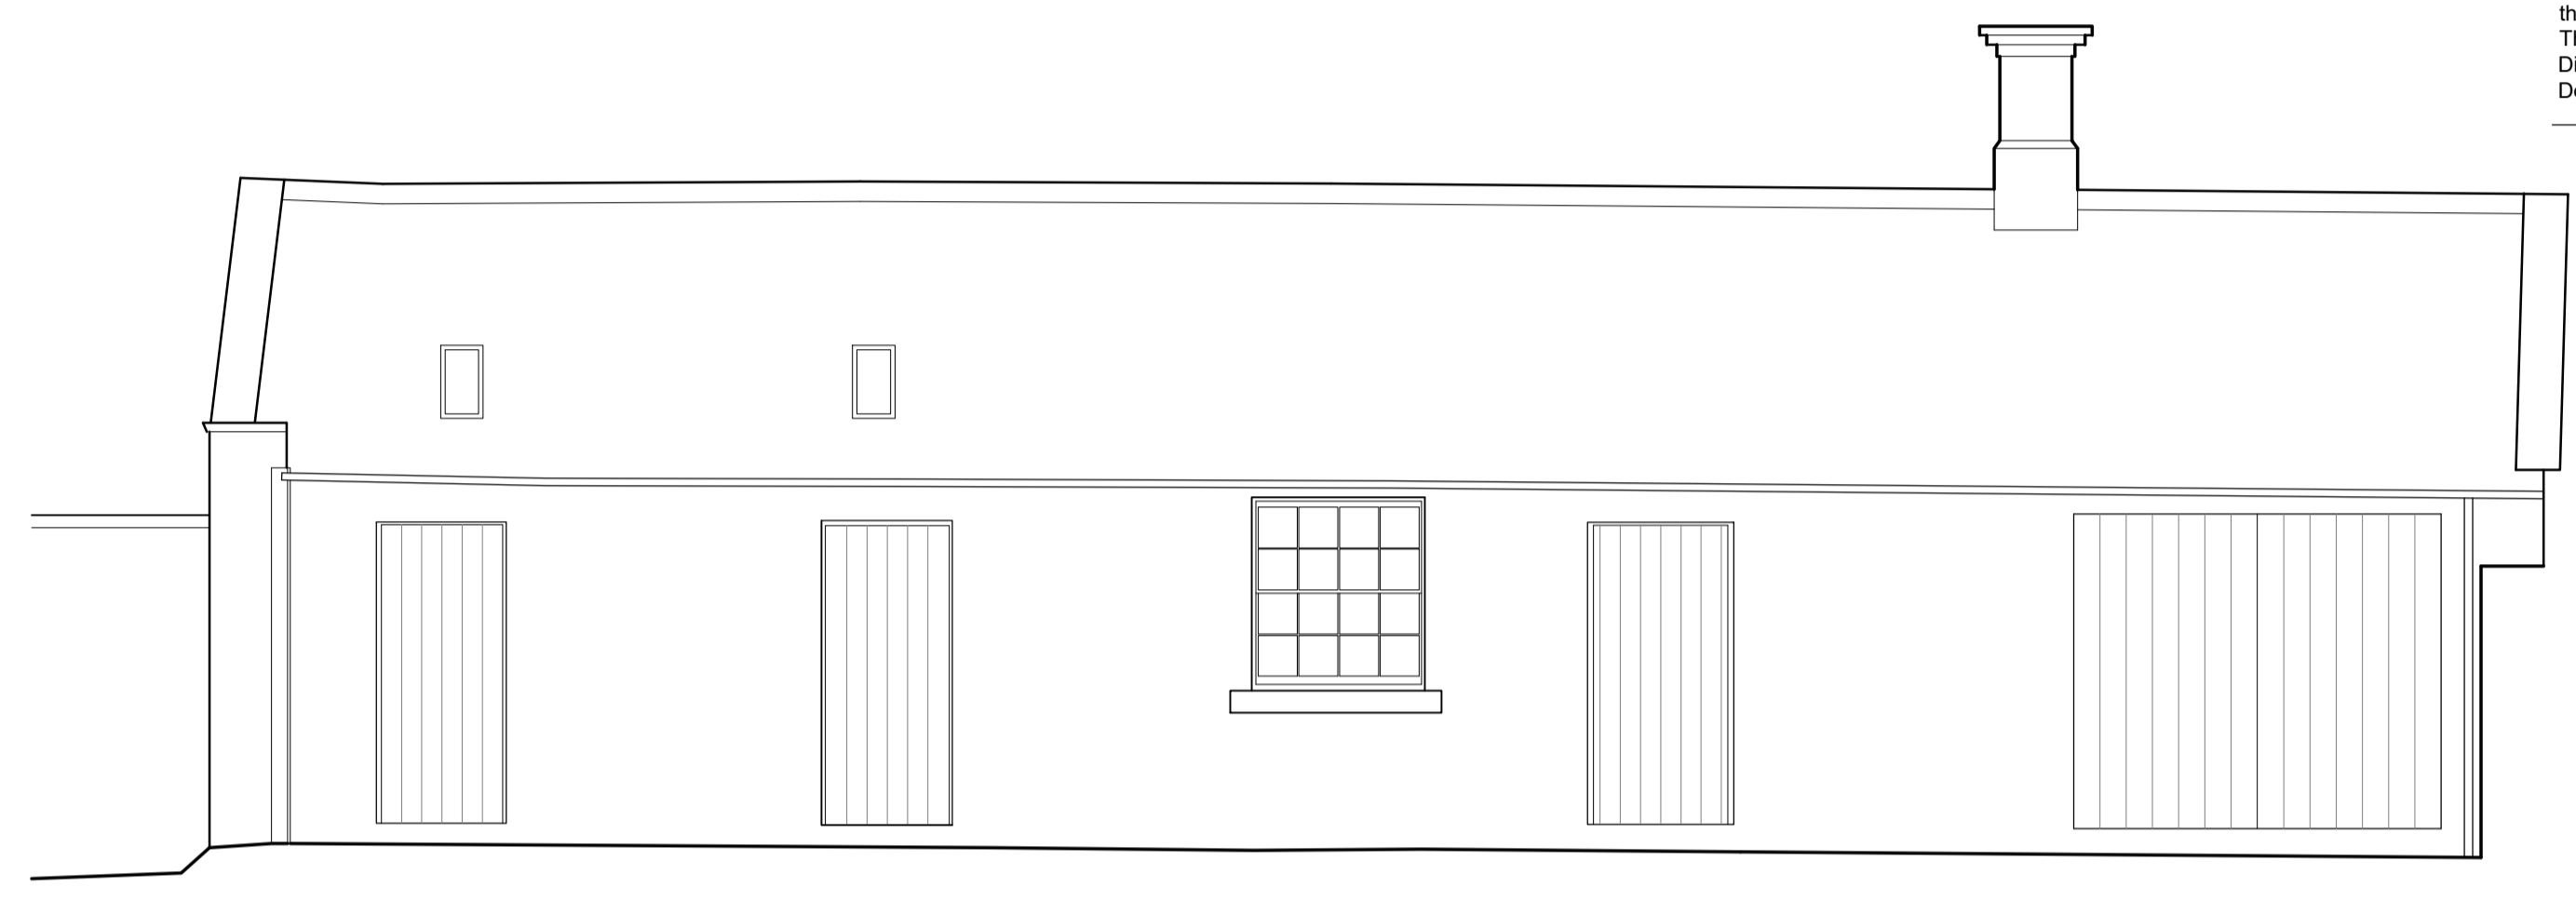

NORTH EAST ELEVATION



SOUTH WEST ELEVATION