


Project name  
**South Wing, Bolton Hall.**

Date	Drawn by	Scale
March 2021	KNW	1:50 @ A1
Job no	Drawing no	Rev
1352	PA03	


For  
**Mr & Mrs Hodson**

Drawing title  
**Proposed First Floor and Roof Plan**

Discrepancies, ambiguities and/or omissions between this drawing and information given elsewhere must be reported to the architect before proceeding.  
 This drawing is copyright.  
 Dimensions must be checked on site.  
 Do not scale off dimensions from this drawing.

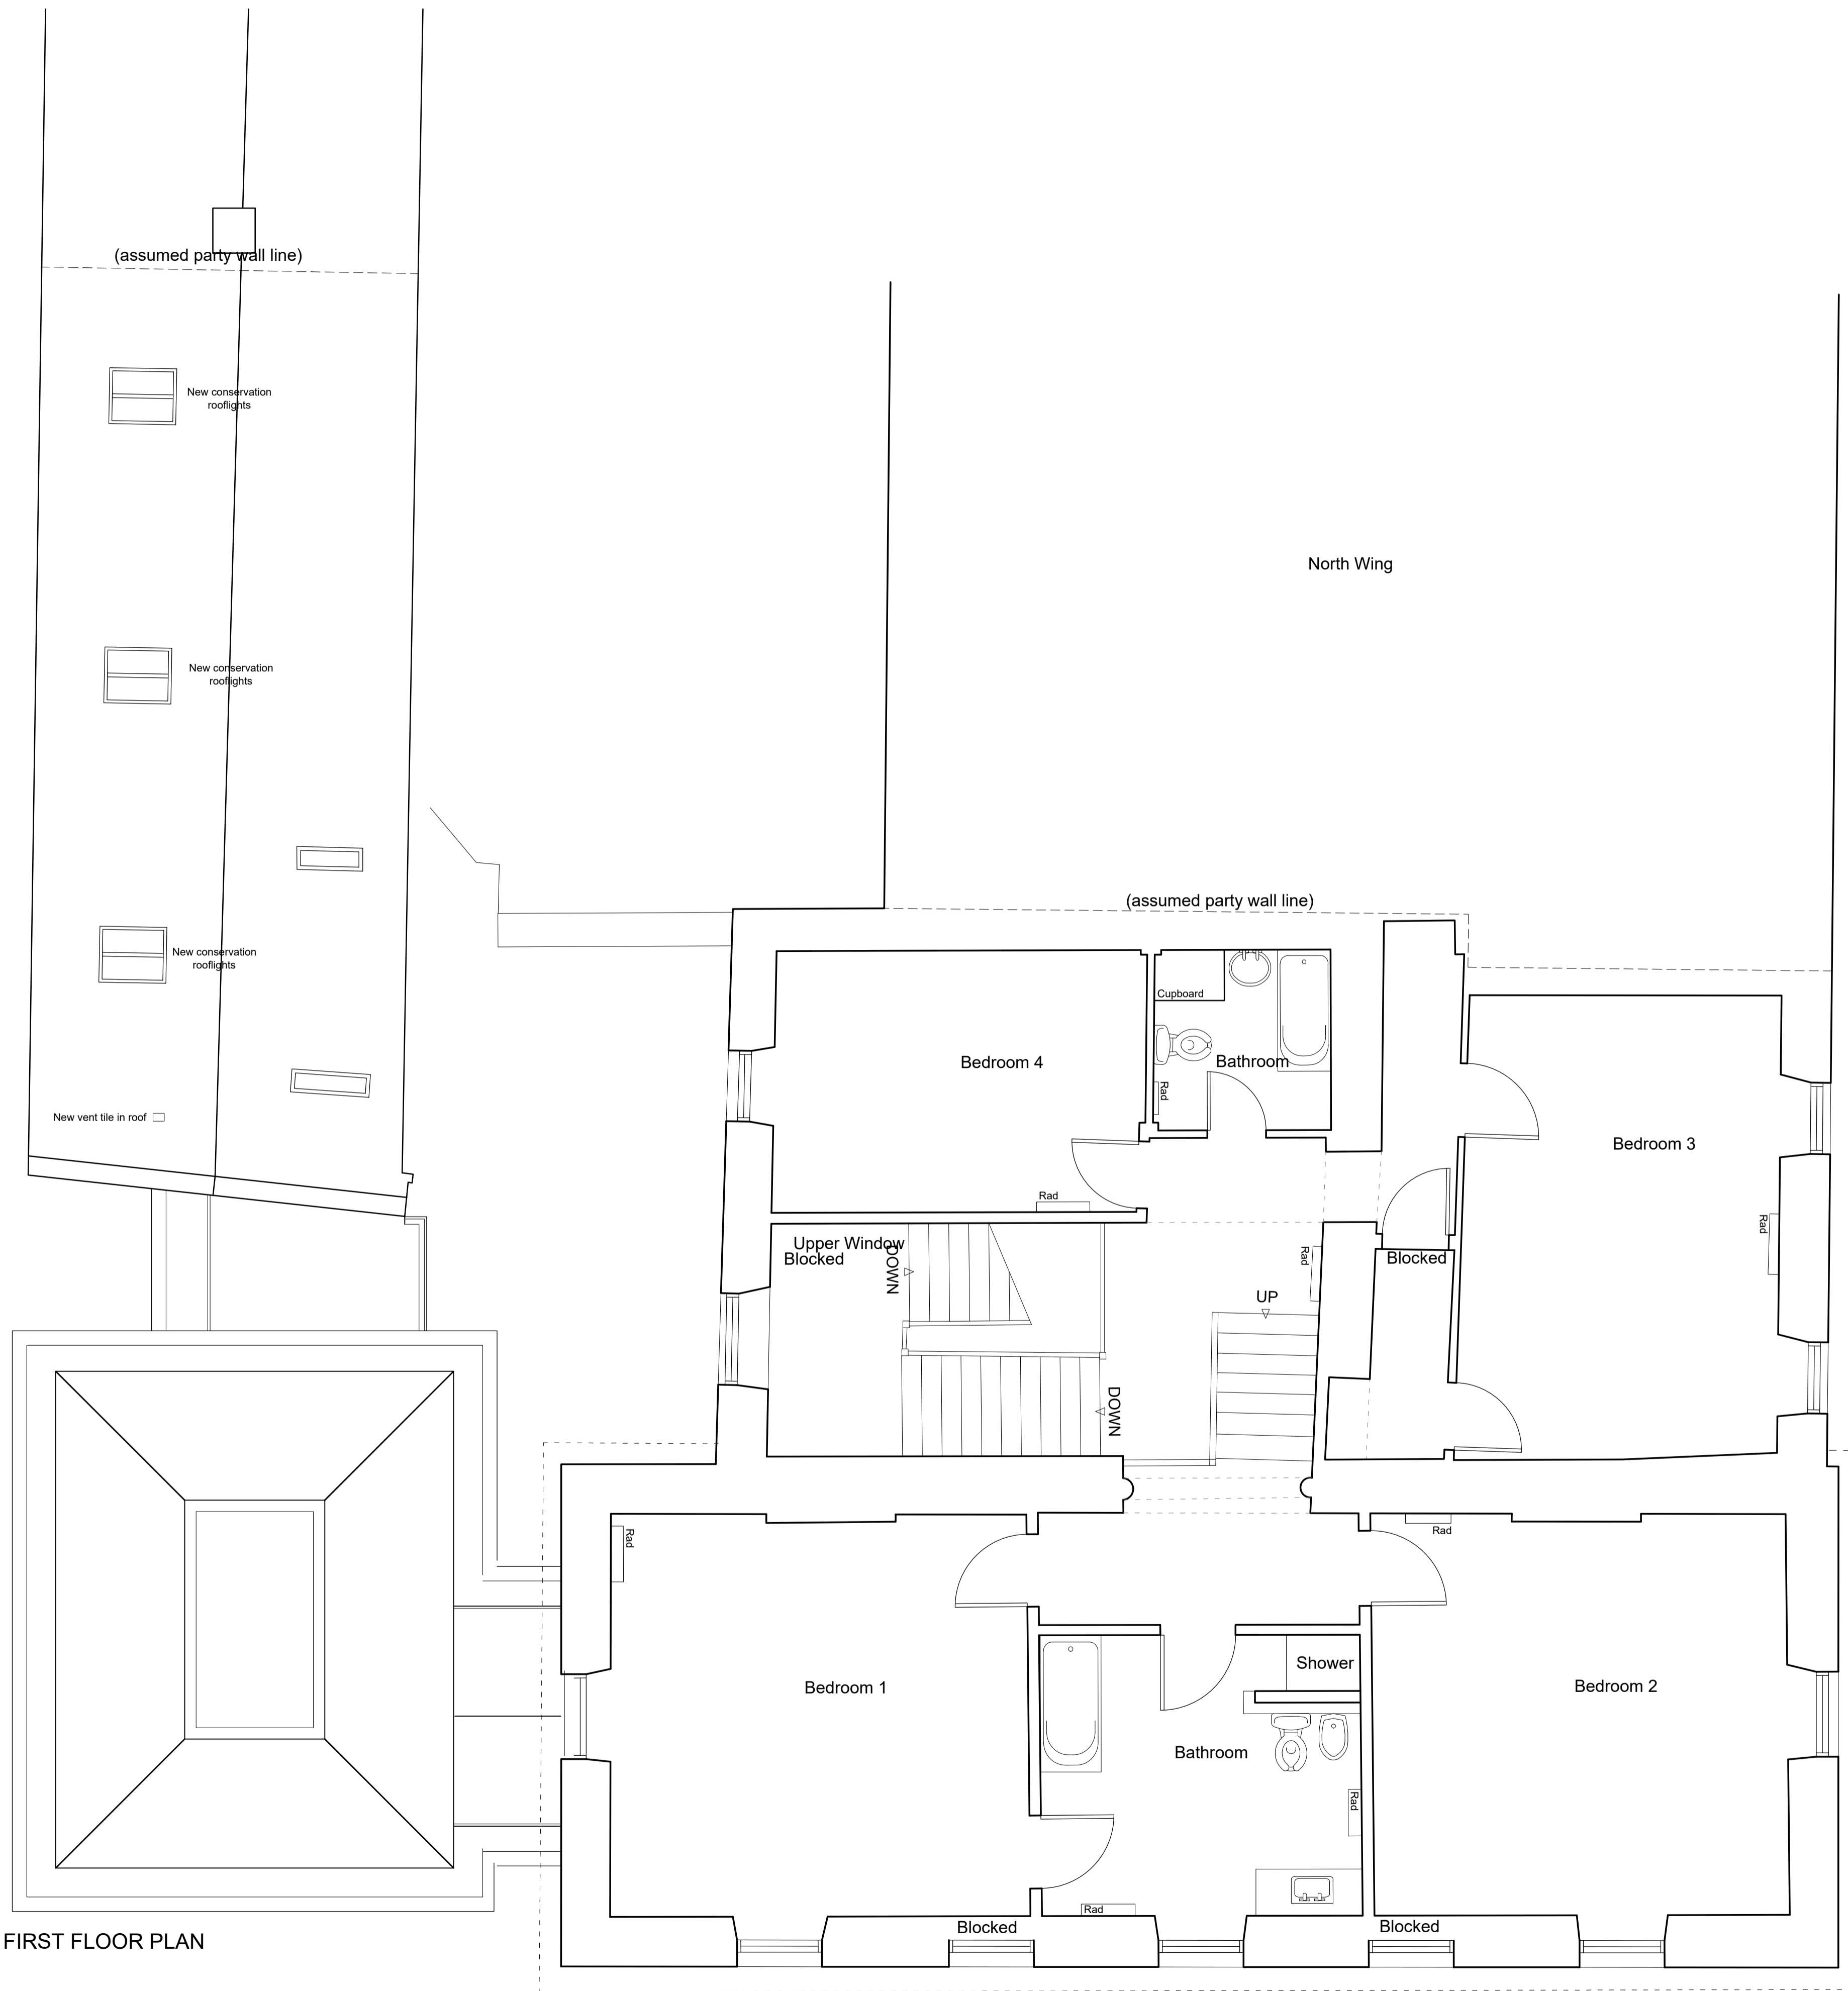

FIRST FLOOR PLAN

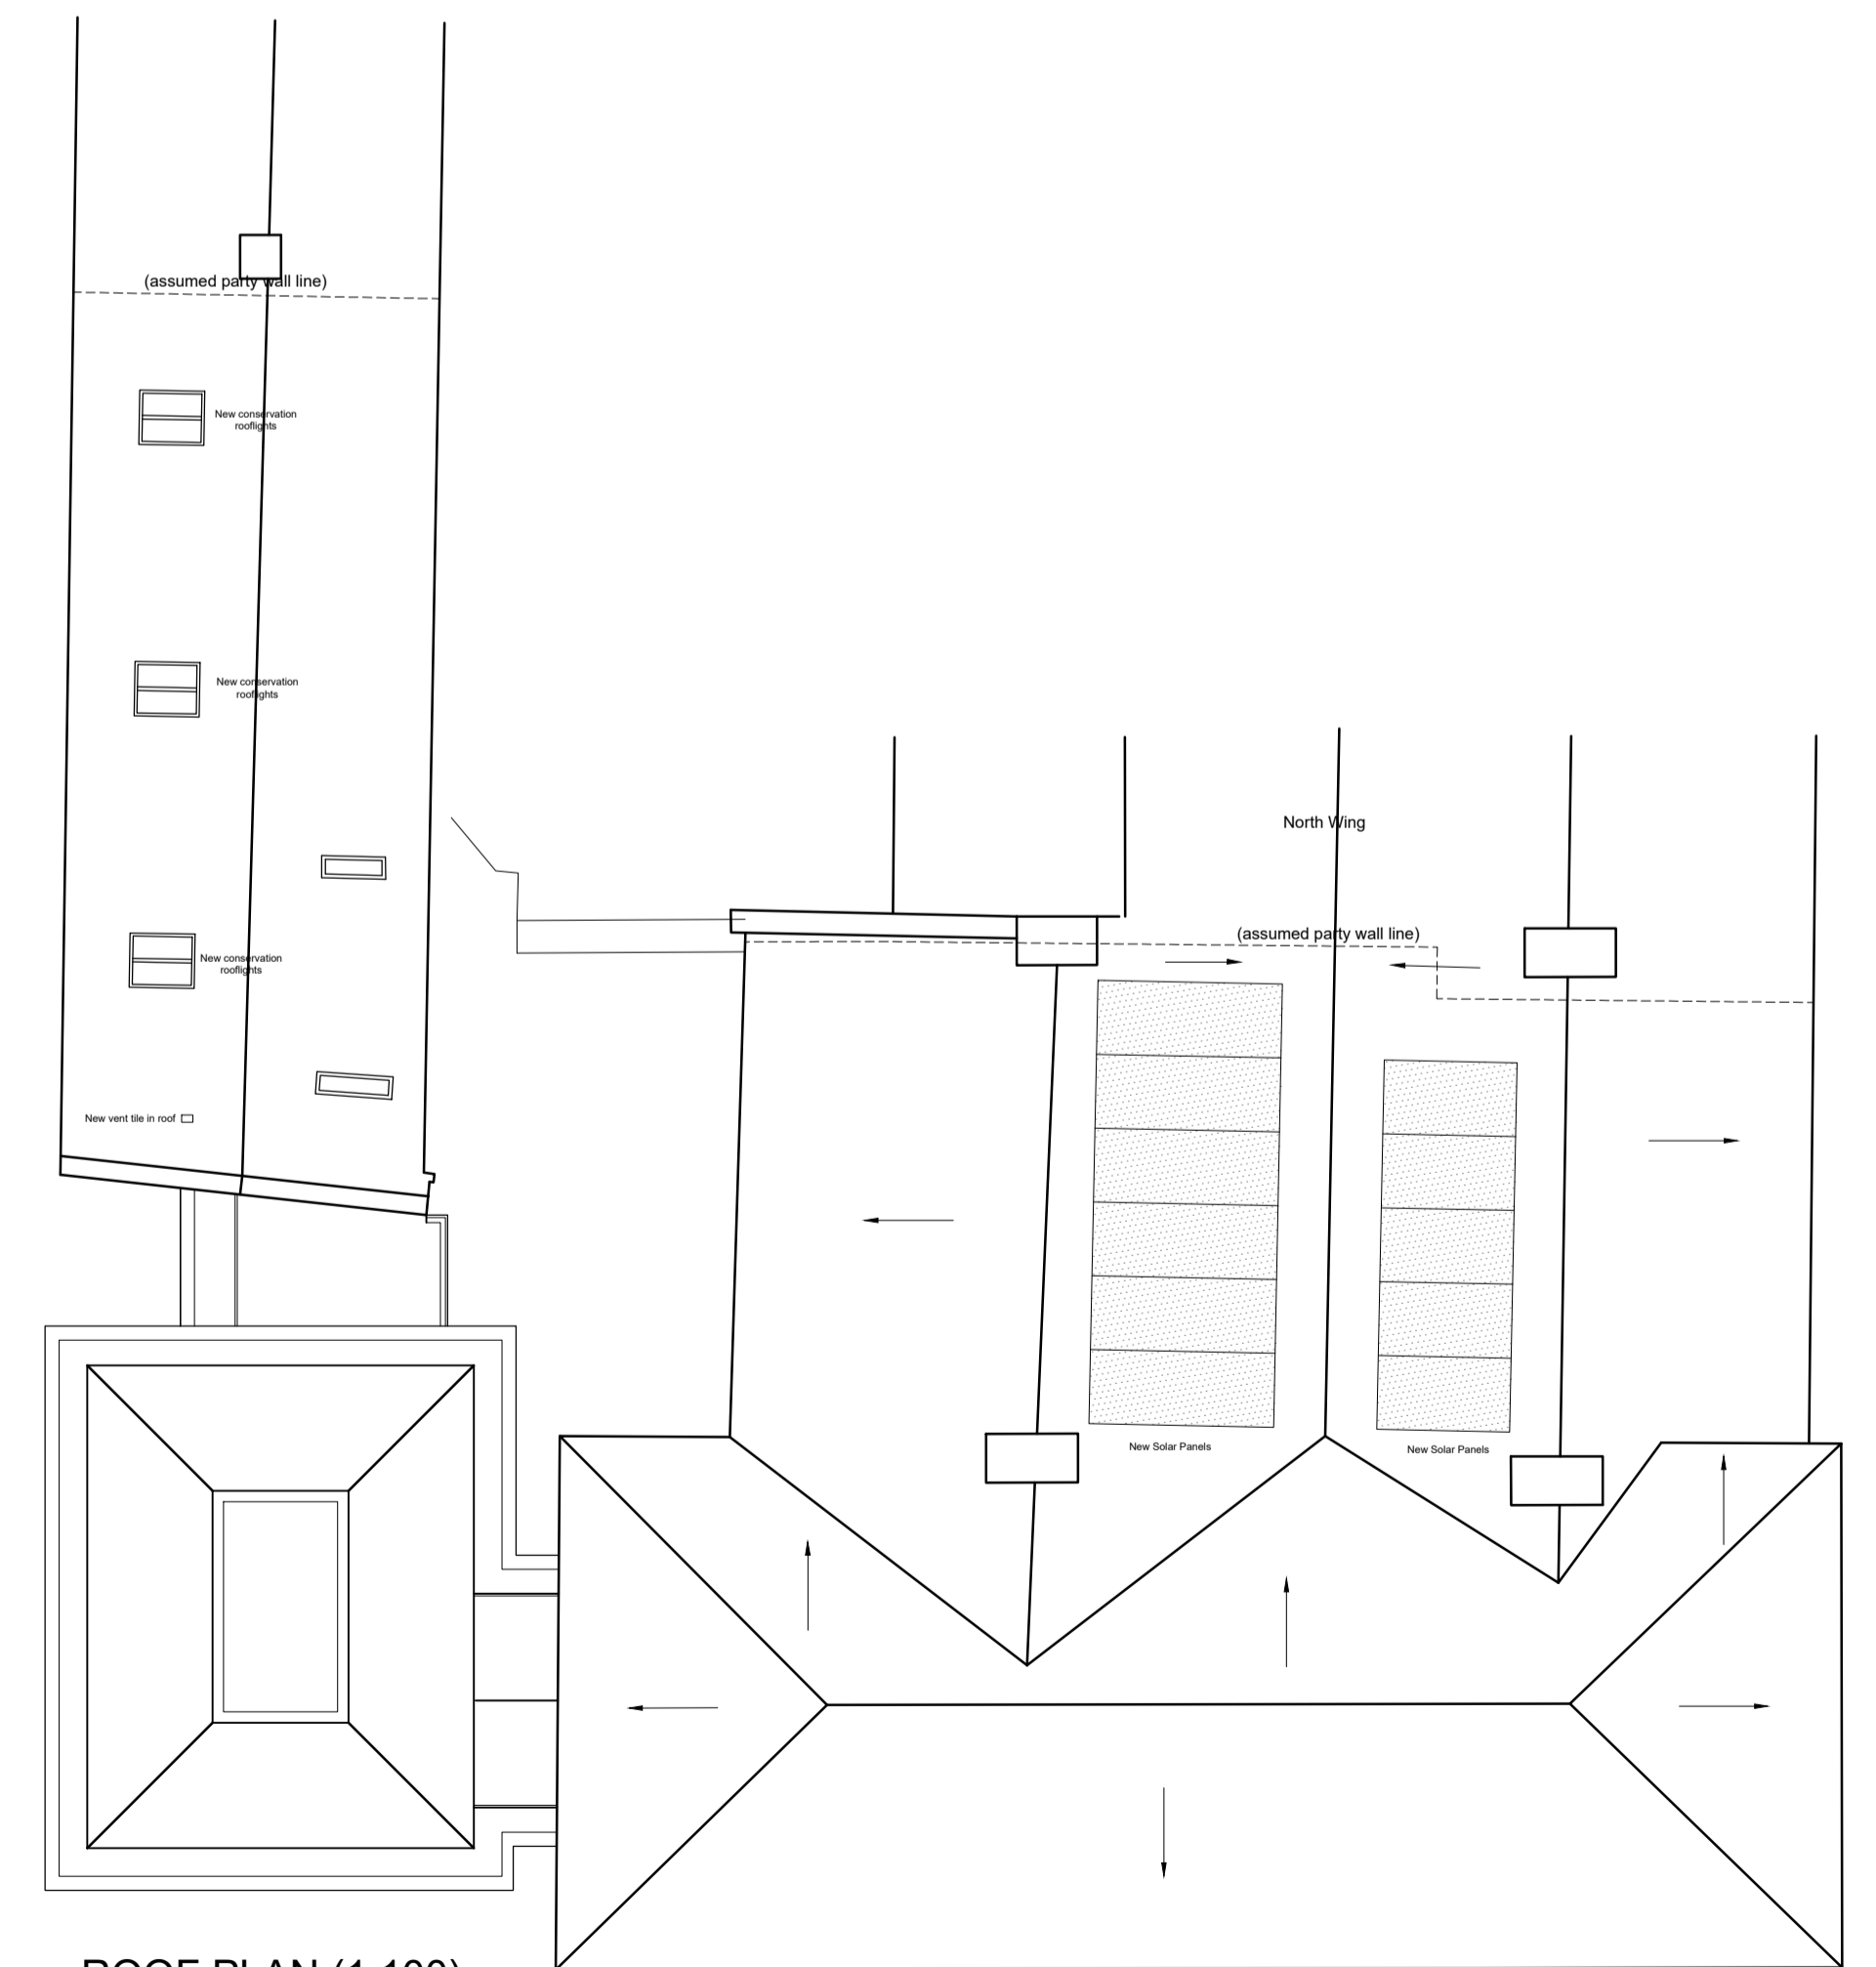

ROOF PLAN (1:100)