

Project name
South Wing, Bolton Hall.


Date	Drawn by	Scale
March 2021	KNW	1:50 @ A1

Job no	Drawing no	Rev
1352	PA05	

For
Mr & Mrs Hodson

Drawing title
Proposed Elevations

Discrepancies, ambiguities and/or omissions between this drawing and information given elsewhere must be reported to the architect before proceeding.
 This drawing is copyright.
 Dimensions must be checked on site.
 Do not scale off dimensions from this drawing.

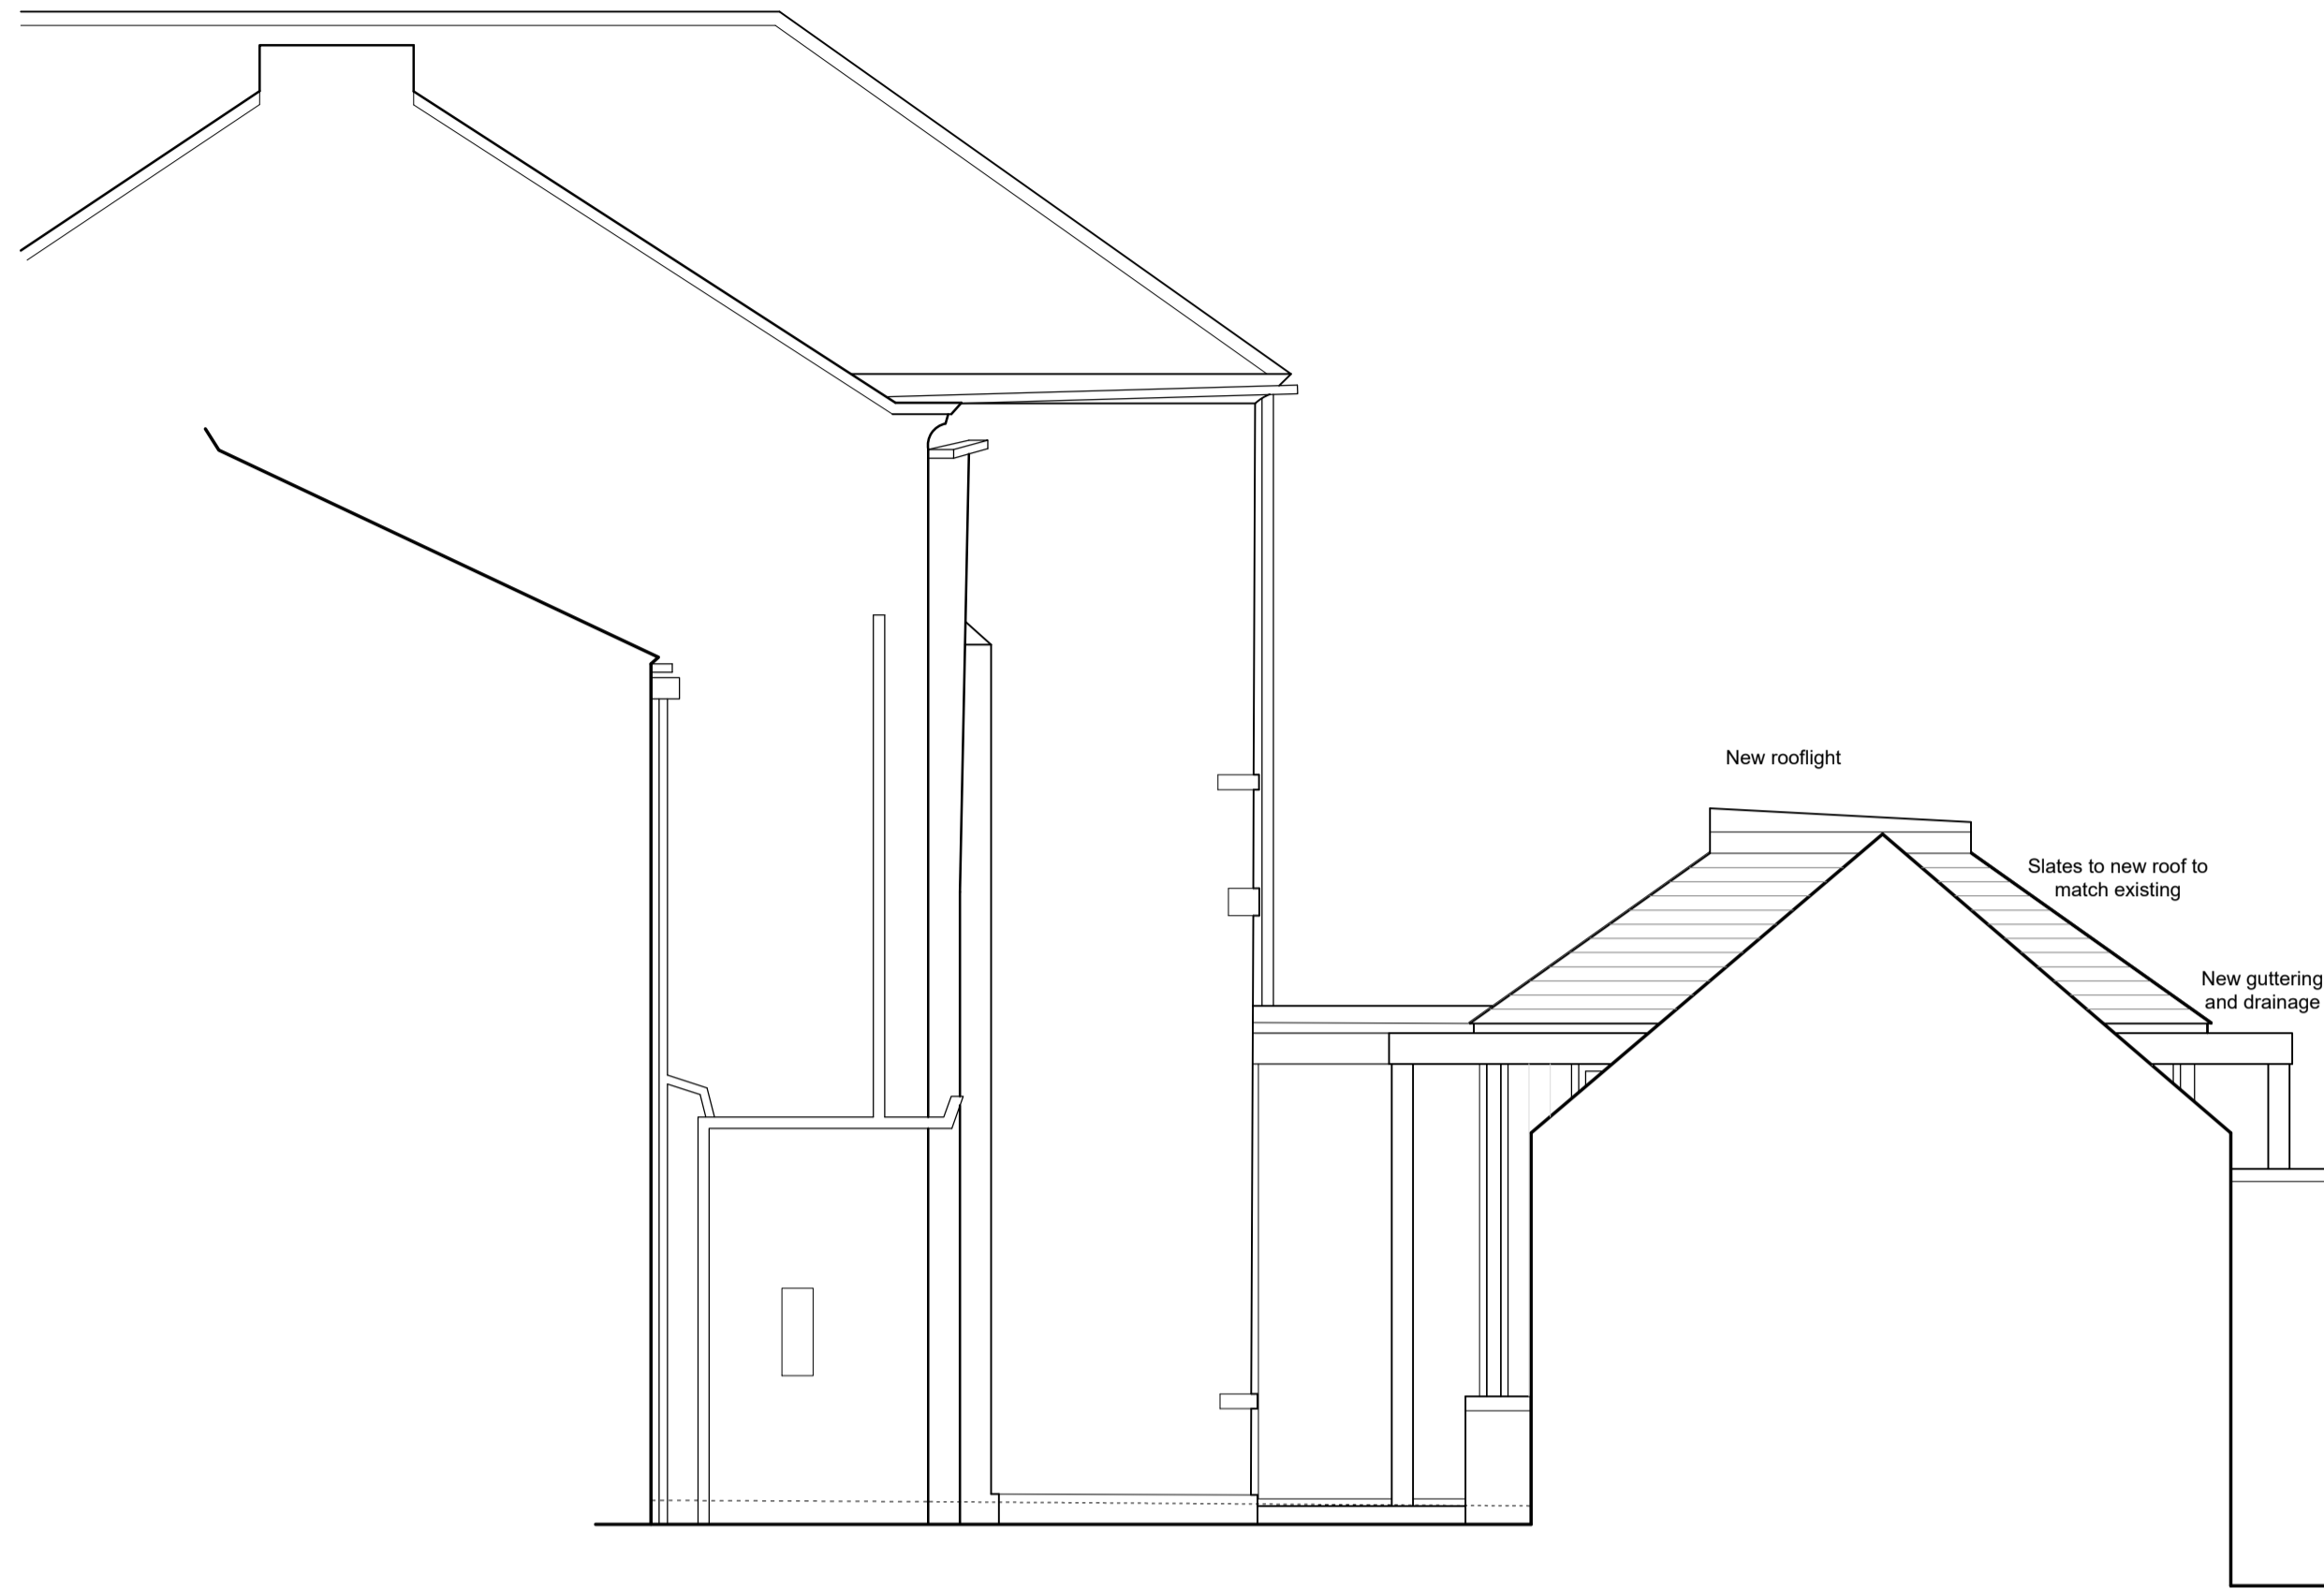


NORTH WEST ELEVATION



NORTH EAST ELEVATION



SOUTH WEST ELEVATION

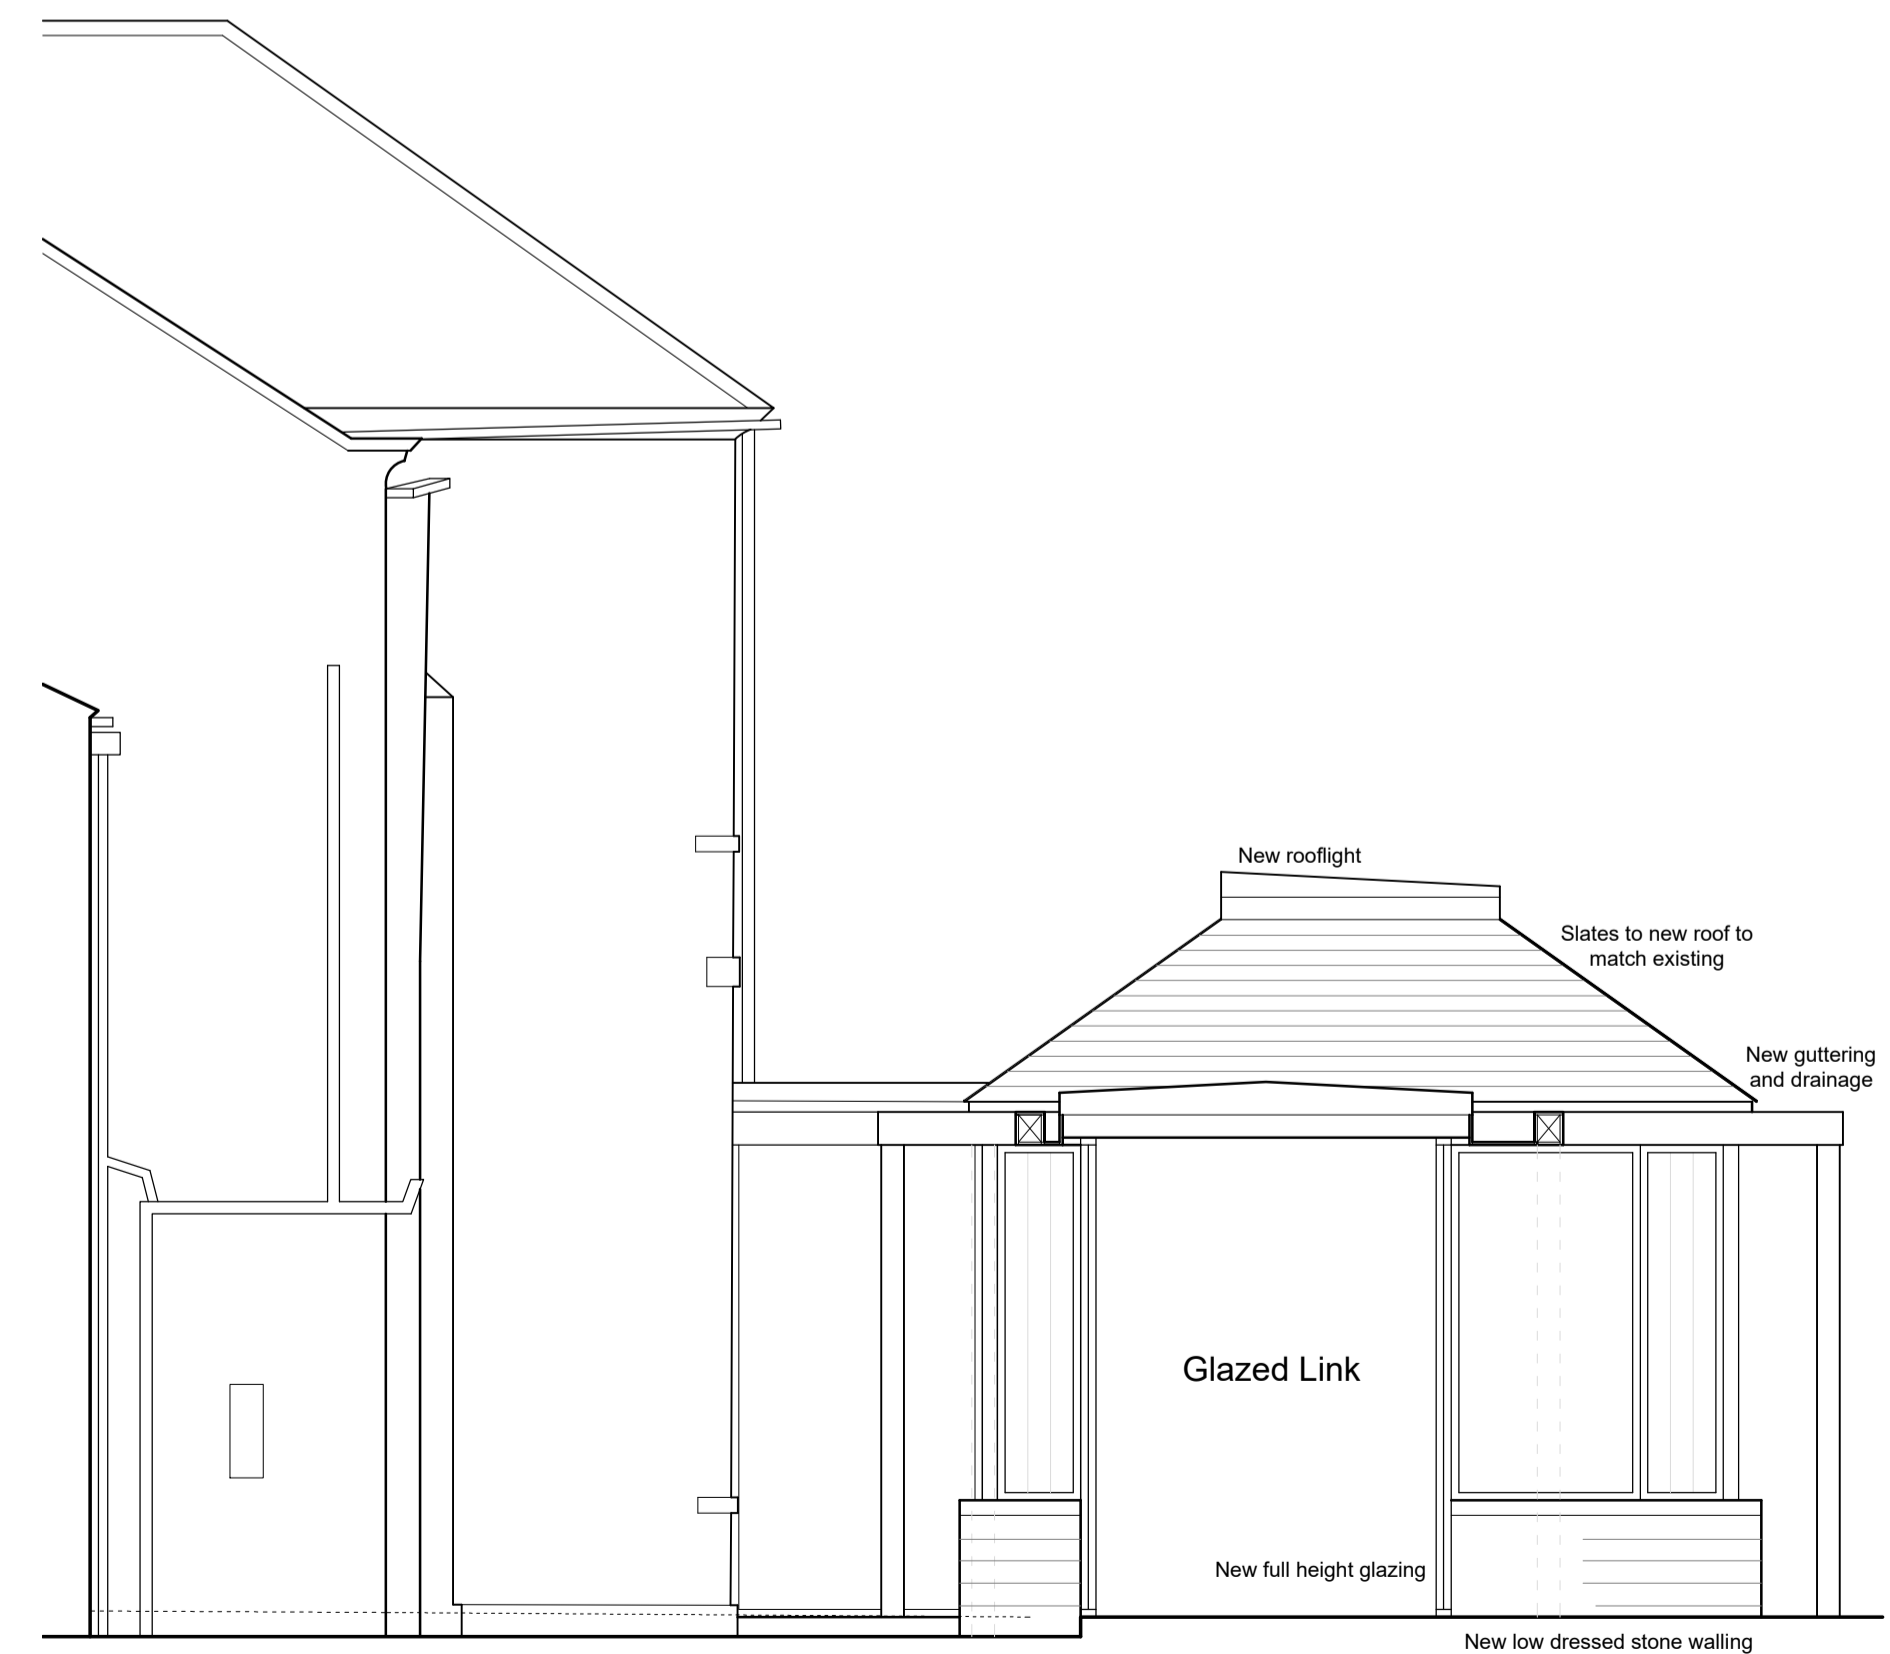

NORTH WEST LINK ELEVATION