

Project name

19 Slaley Park

Alterations & Extension

Date	Drawn by	Scale
Mar 2021	TOM	1:50 @ A1

Job no	Drawing no	Rev
1361	PP04	-

For

Philip Bigg

Drawing title

Proposed First Floor Plan


Planning

Discrepancies, ambiguities and/or omissions between this drawing and information given elsewhere must be reported to the architect before proceeding.

This drawing is copyright.

Dimensions must be checked on site.

Do not scale off dimensions from this drawing.

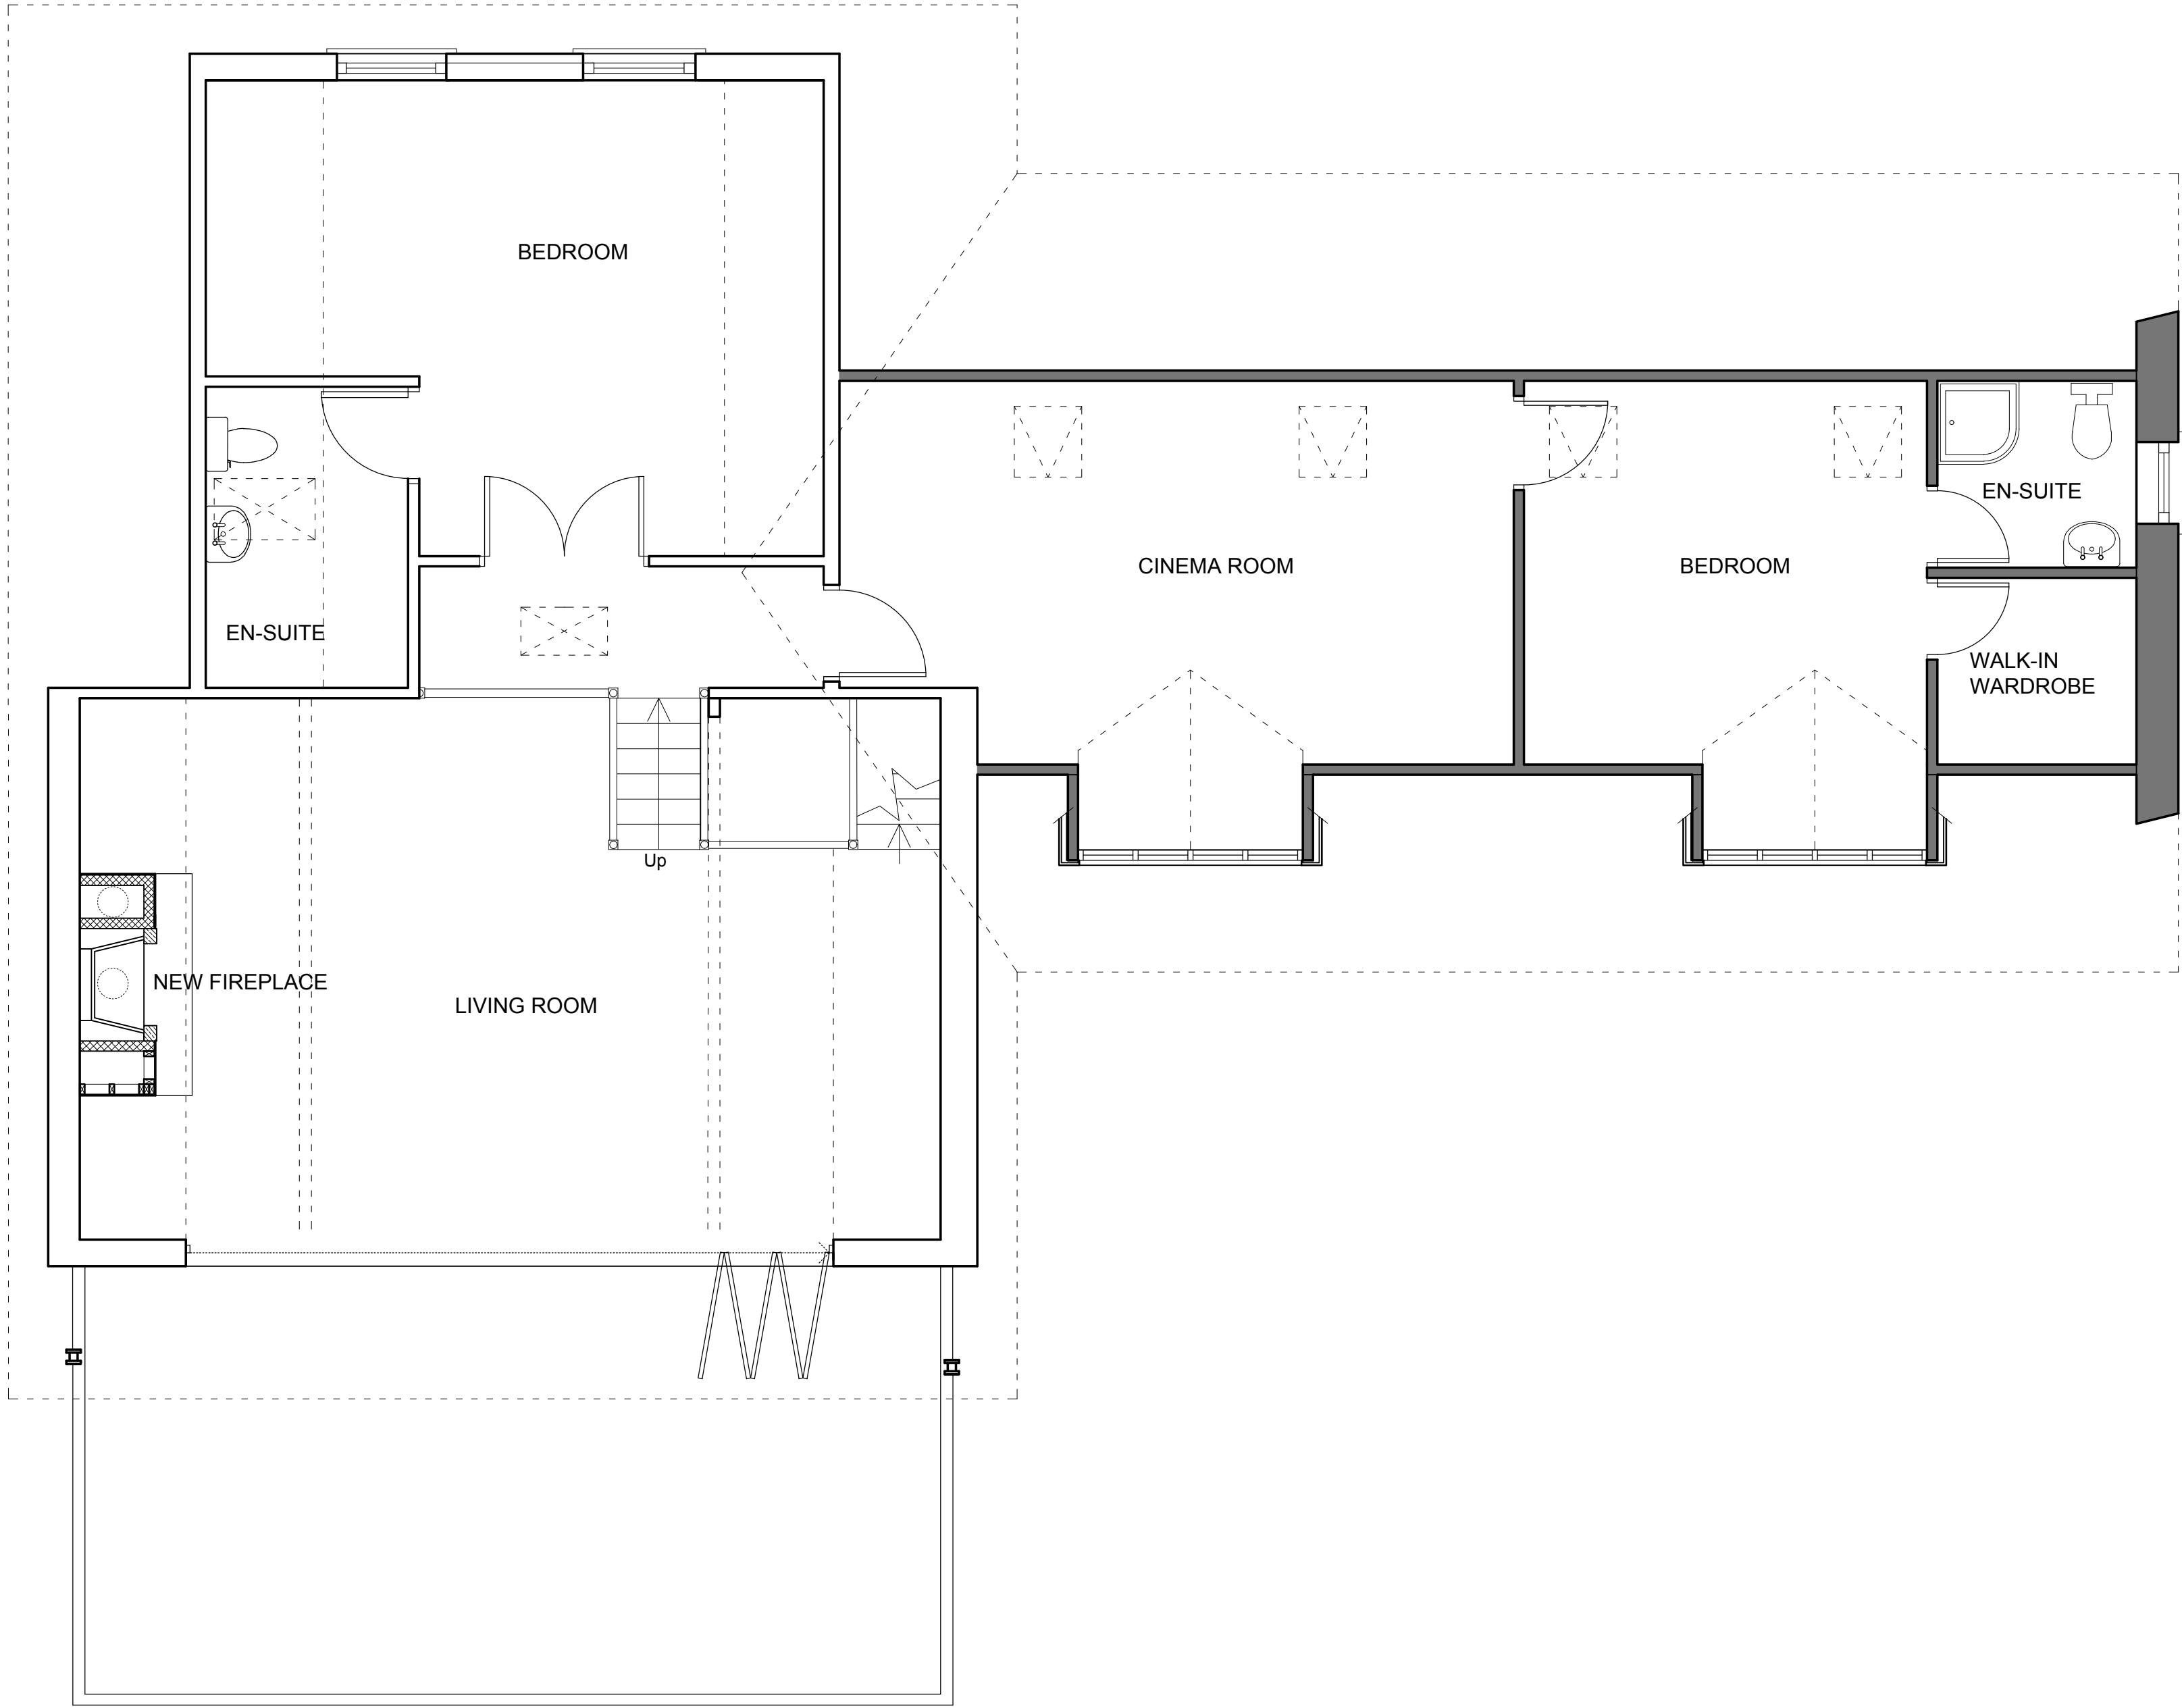

Proposed First Floor

