



Do not scale the drawing. Use figured dimensions in all cases. Check all dimensions on site. Report any discrepancies to LH before proceeding.  
ALL STRUCTURAL ELEMENTS TO REFER TO SE SPECIFICATION.

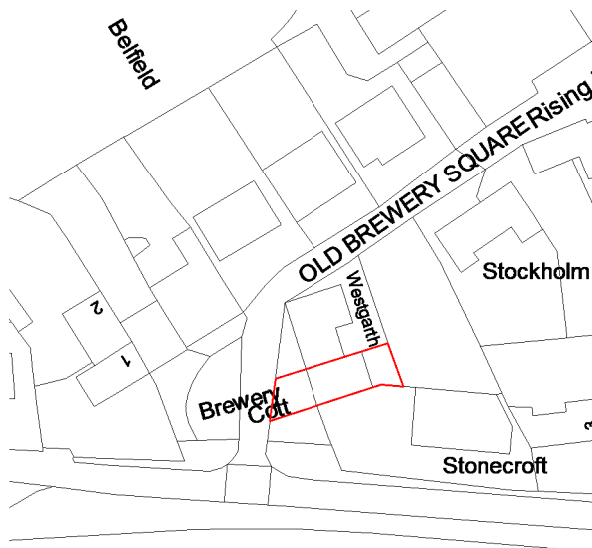


### 0.1 Location Plan

1 : 1250

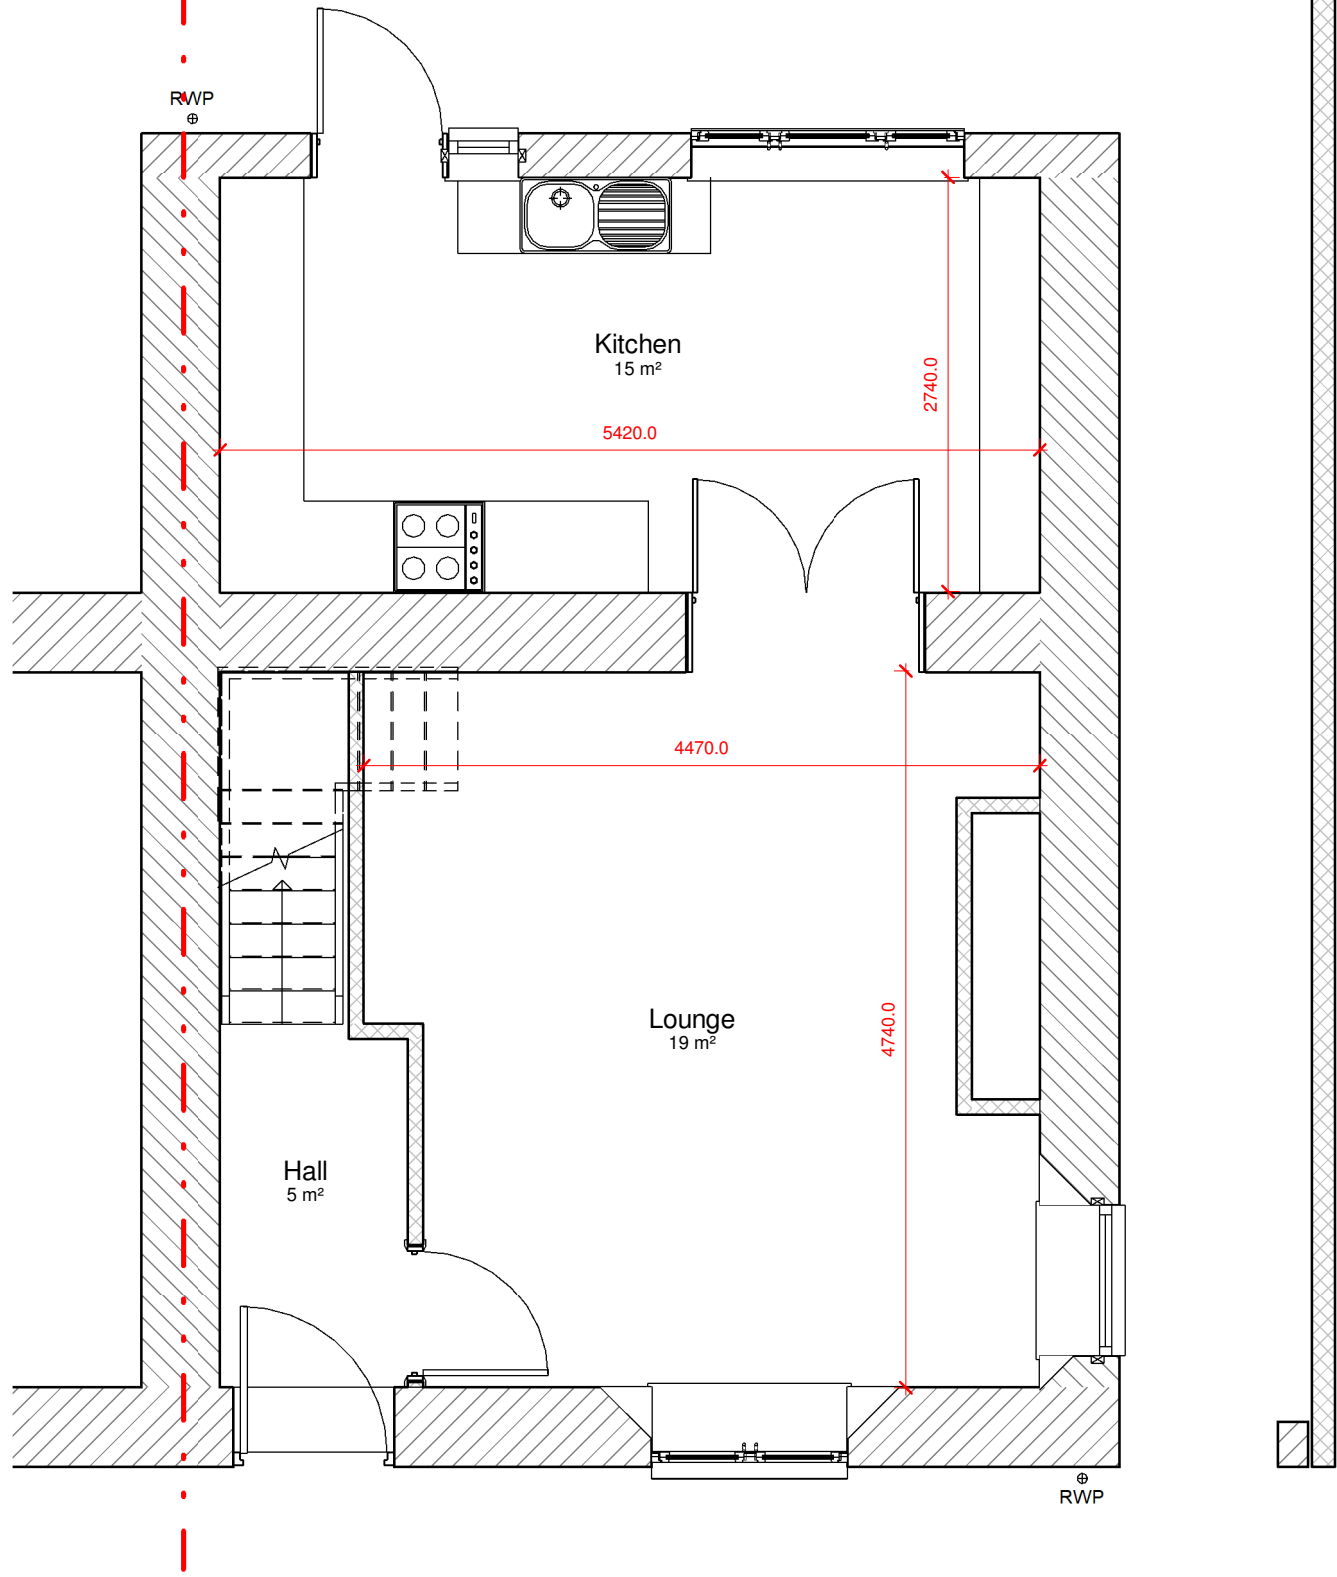


### 0.1 Existing GF plan

1 : 50

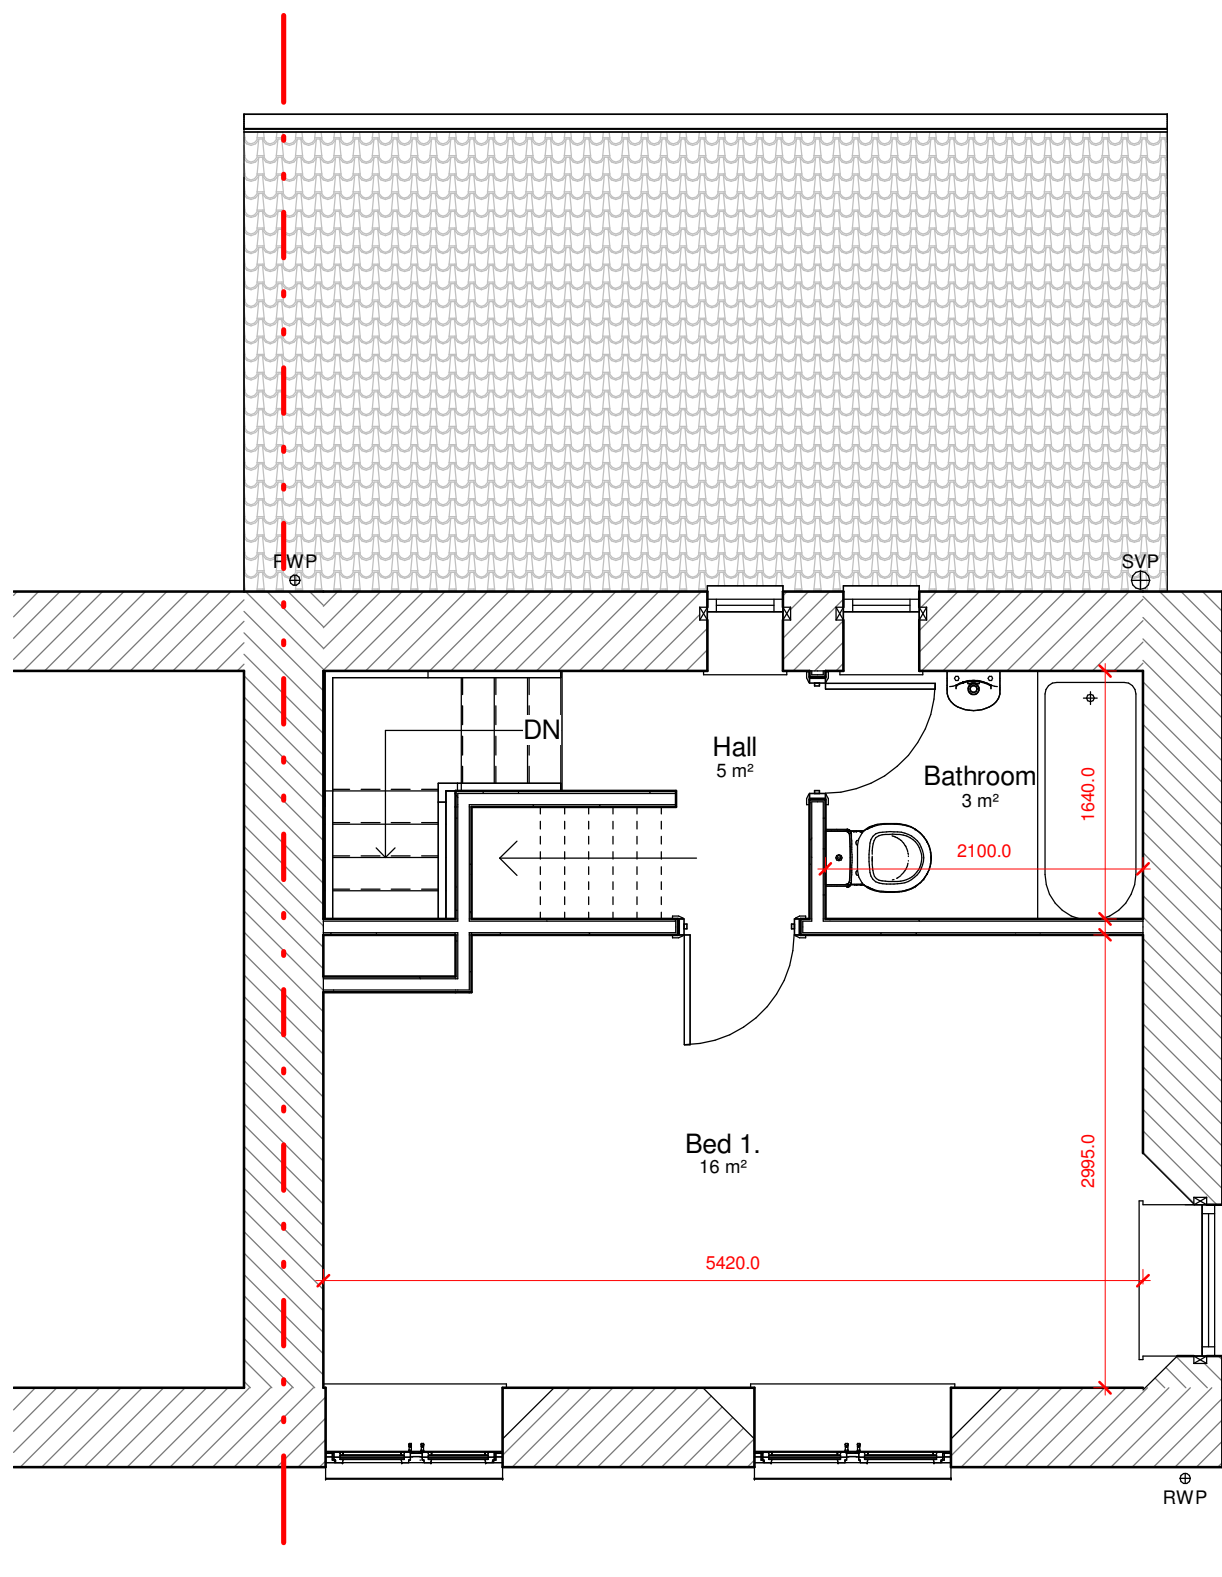


### 0.2 Existing FF plan

1 : 50

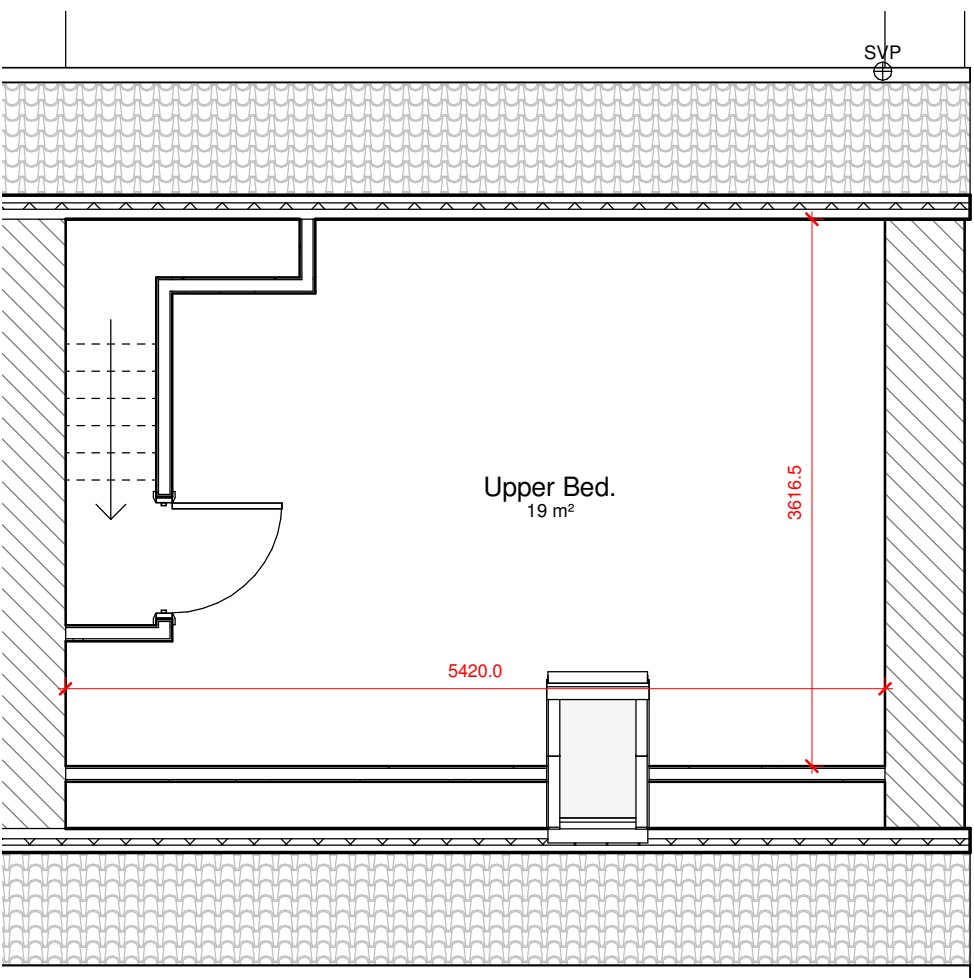

### Existing SF plan

1 : 50

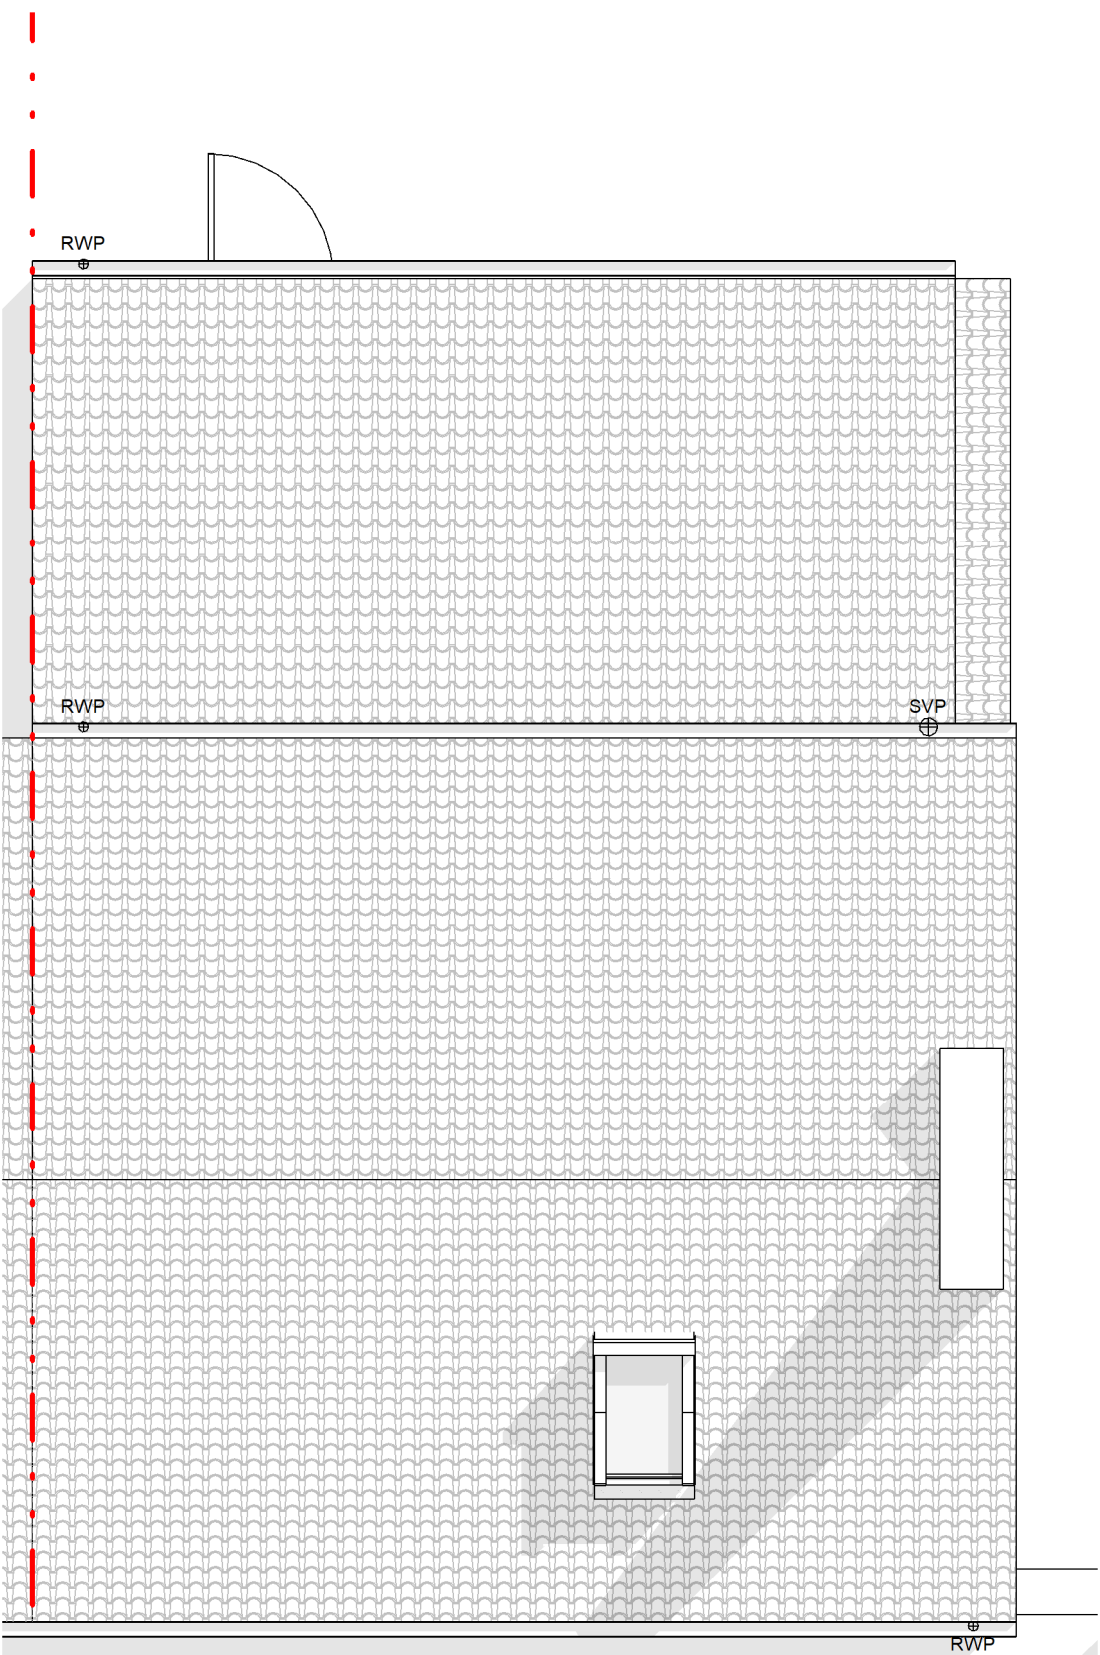

### 02. Existing Roof Plan

1 : 50



## LighthouseARCHITECTURE

**Project**  
Brewery Cottage, Jubilee Road, Ovington  
NE42 6EB

**Project Title**  
100-01 Existing Floor Plans

**Status**

PLANNING

Drawn By  
Author

Scale at A1  
As indicated

Date  
11/27/19

#### Revision

| Revision | Date    | Drawn By | Comments    |
|----------|---------|----------|-------------|
| 1        | 15.3.21 | JW       | First Issue |
| 2        | 16.4.21 | JW       | First Issue |

C - THIS DRAWING IS THE COPYRIGHT OF LHA. NO COPYING OR DISTRIBUTION OF THIS DRAWING OR ANY PART IS PERMITTED WITHOUT PRIOR WRITTEN NOTICE OR PERMISSION.

THE DRAWING IS FOR PLANNING/ BUILDING CONTROL PURPOSES ONLY. ALL DIMENSIONS TO CHECKED ON SITE PRIOR TO COMMENCEMENT OF WORKS AND PRIOR TO ANY MANUFACTURE.

ANY DISCREPANCIES TO BE BROUGHT TO THE ATTENTION OF LHA.

Email - lighthousearchitecture@hotmail.com

Tel - 07710 046506

A1 SIZE - SCALE AS SHOWN