




0.1 Existing Front Elevation

1 : 50




0.2 Existing Rear Elevation

1 : 50

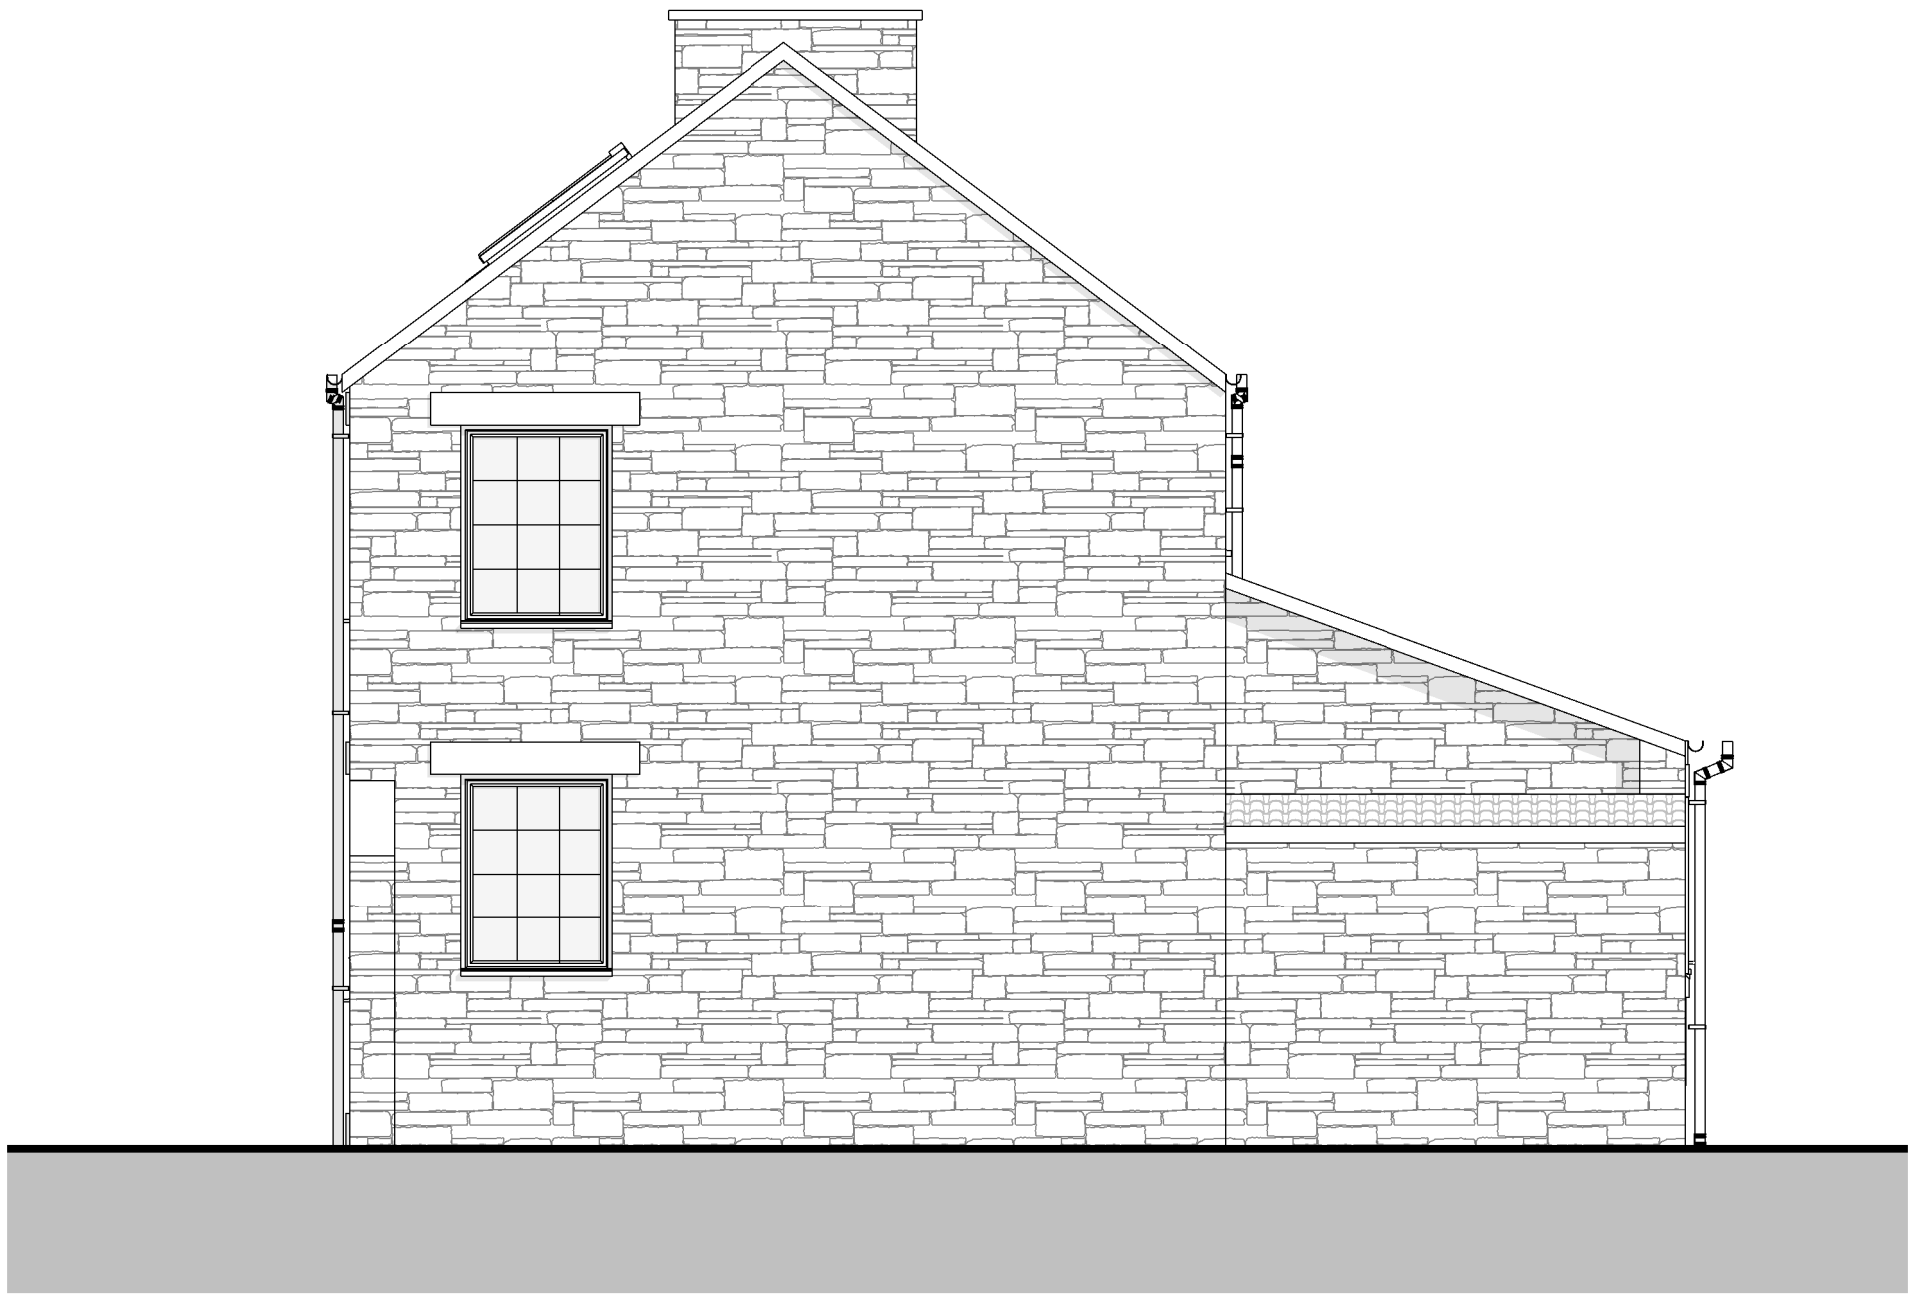

0.3 Existing Side Elevation

1 : 50

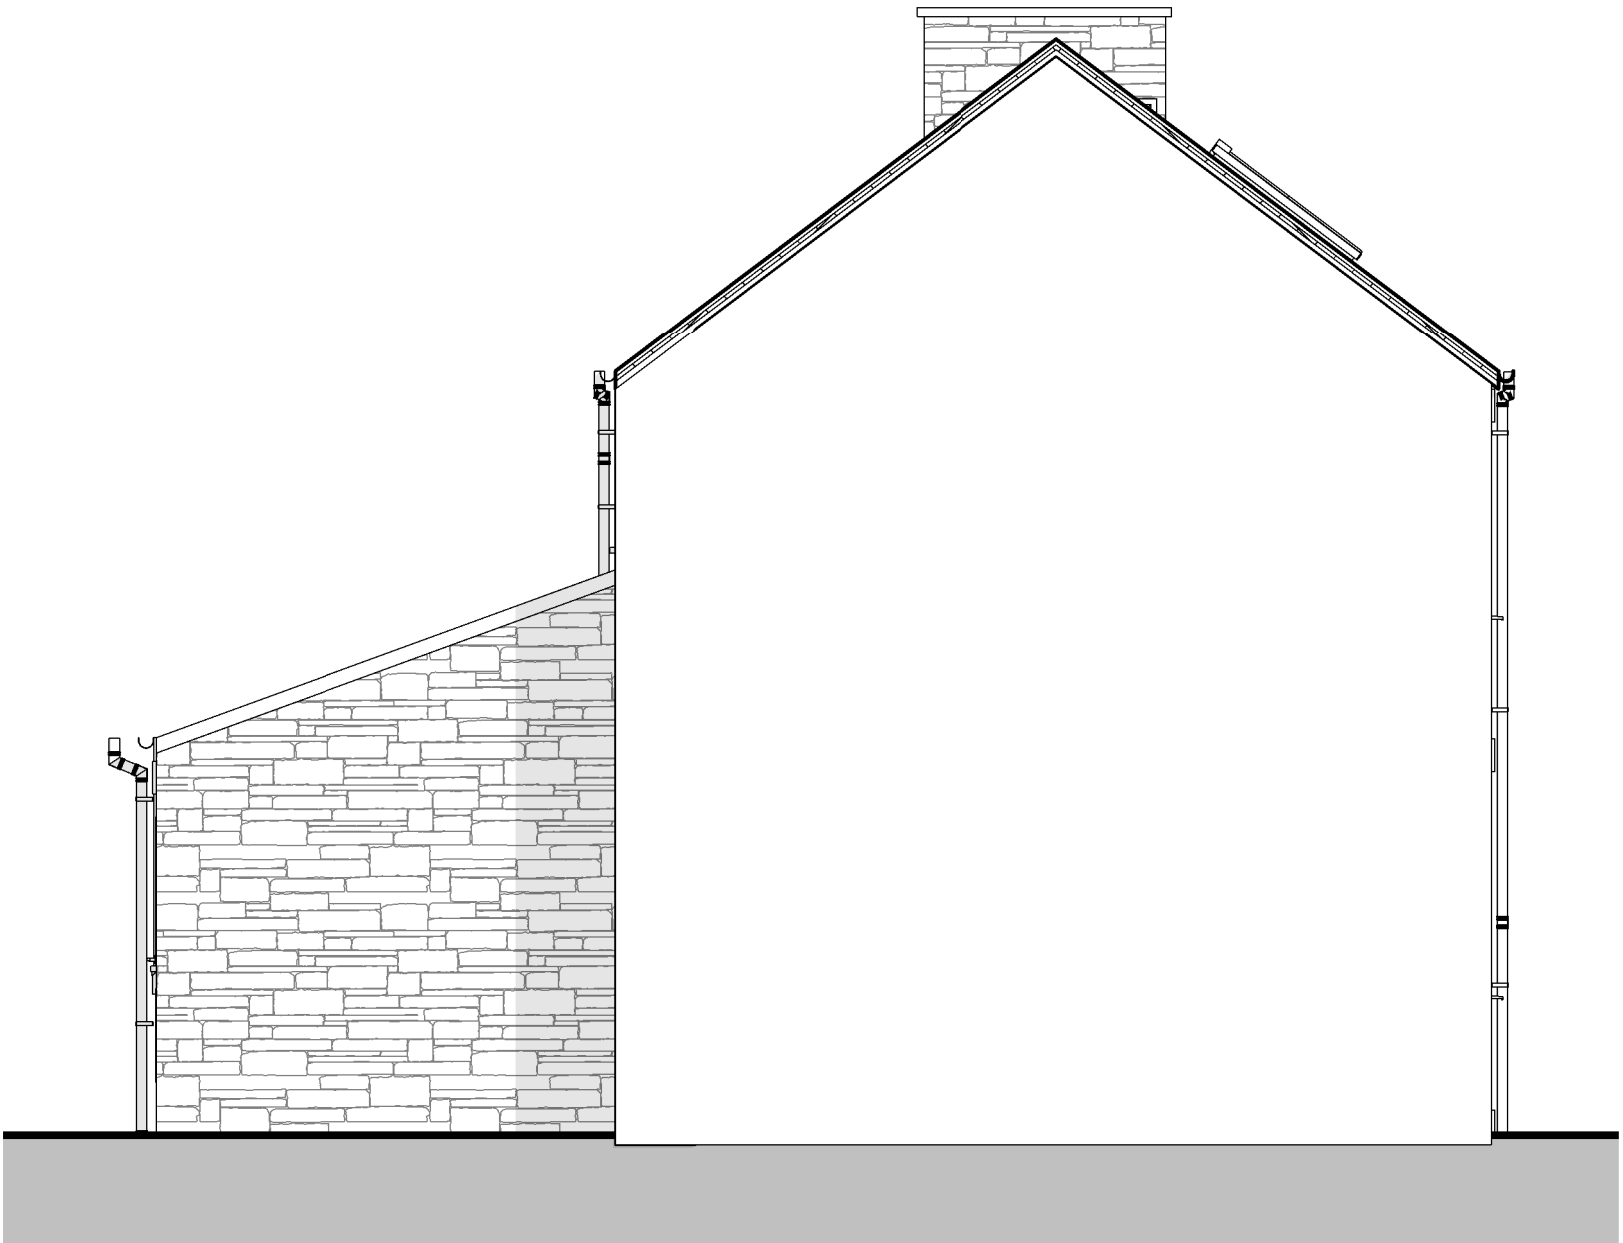

0.4 Existing Side Elevation B

1 : 50



LighthouseARCHITECTURE

Project
Brewery Cottage, Jubilee Road, Ovington
NE42 6EB

Project Title
100-02 Existing Elevations

Status

PLANNING

Drawn By
Author

Scale at A1
1 : 50

Date
03/18/21

Revision

Revision 1 Date 15.3.21 Drawn By JAW Comments First Issue

C - THIS DRAWING IS THE COPYRIGHT OF LHA. NO COPYING OR DISTRIBUTION OF THIS DRAWING OR ANY PART IS PERMITTED WITHOUT PRIOR WRITTEN NOTICE OR PERMISSION.

THE DRAWING IS FOR PLANNING/ BUILDING CONTROL PURPOSES ONLY. ALL DIMENSIONS TO CHECKED ON SITE PRIOR TO COMMENCEMENT OF WORKS AND PRIOR TO ANY MANUFACTURE.

ANY DISCREPANCIES TO BE BROUGHT TO THE ATTENTION OF LHA.

Email - lighthousearchitecture@hotmail.com

Tel - 07710 046506

A1 SIZE - SCALE AS SHOWN