


Location Plan
1:1250@A3

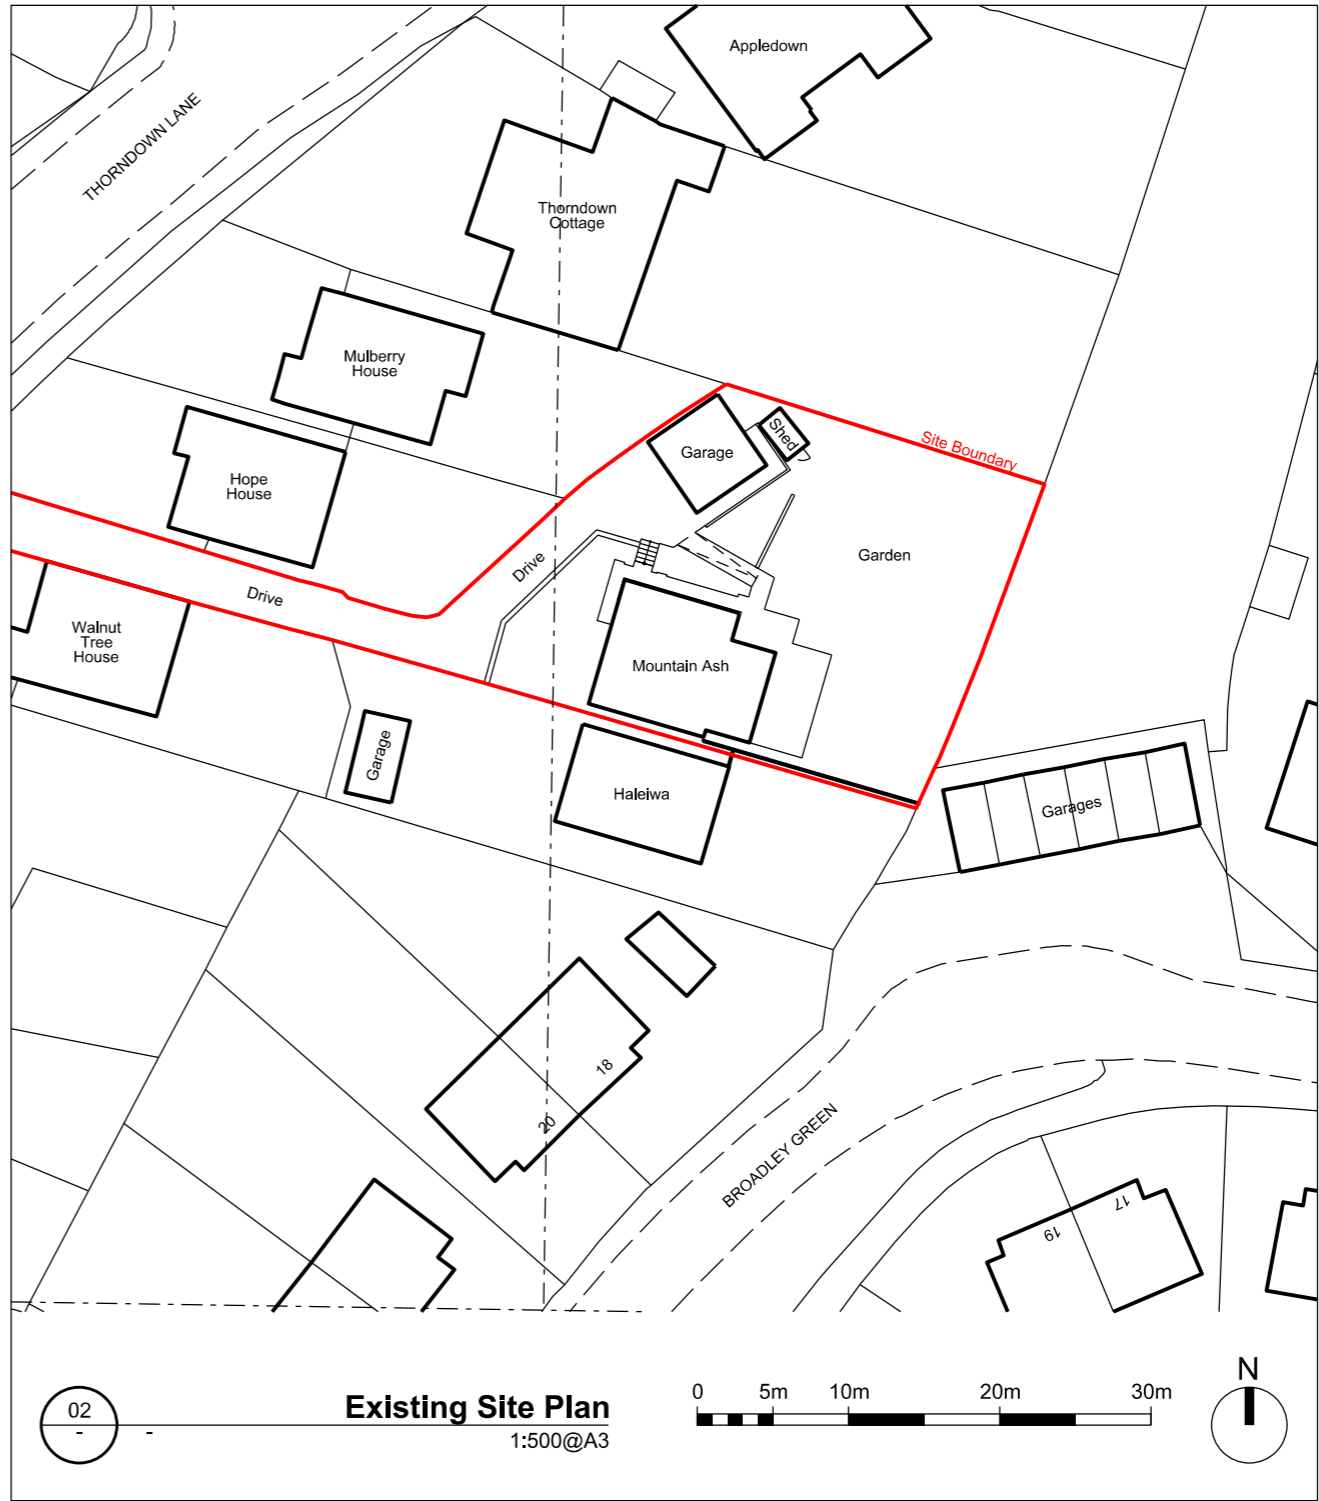

Existing Site Plan
1:500@A3

Revision	Date	Description
P1	09 April 2021	Planning Application

Note:
- All dimensions are given in millimetres unless stated otherwise.

Project:
Mountain Ash, Windlesham

Drawing Title:
Location and Site Plans

Drawing Number: AZA-0140-0100-P-LOC **Revision:** P1

Scale @ A3: 1:1250 / 1:500 **Date:** 09 April 2021

Status:
PLANNING APPLICATION

Zimmermann
Architecture
zimmermann.architecture@gmail.com
www.zimmermann-architecture.co.uk