
 
 


21 Heatherleigh Site Plan

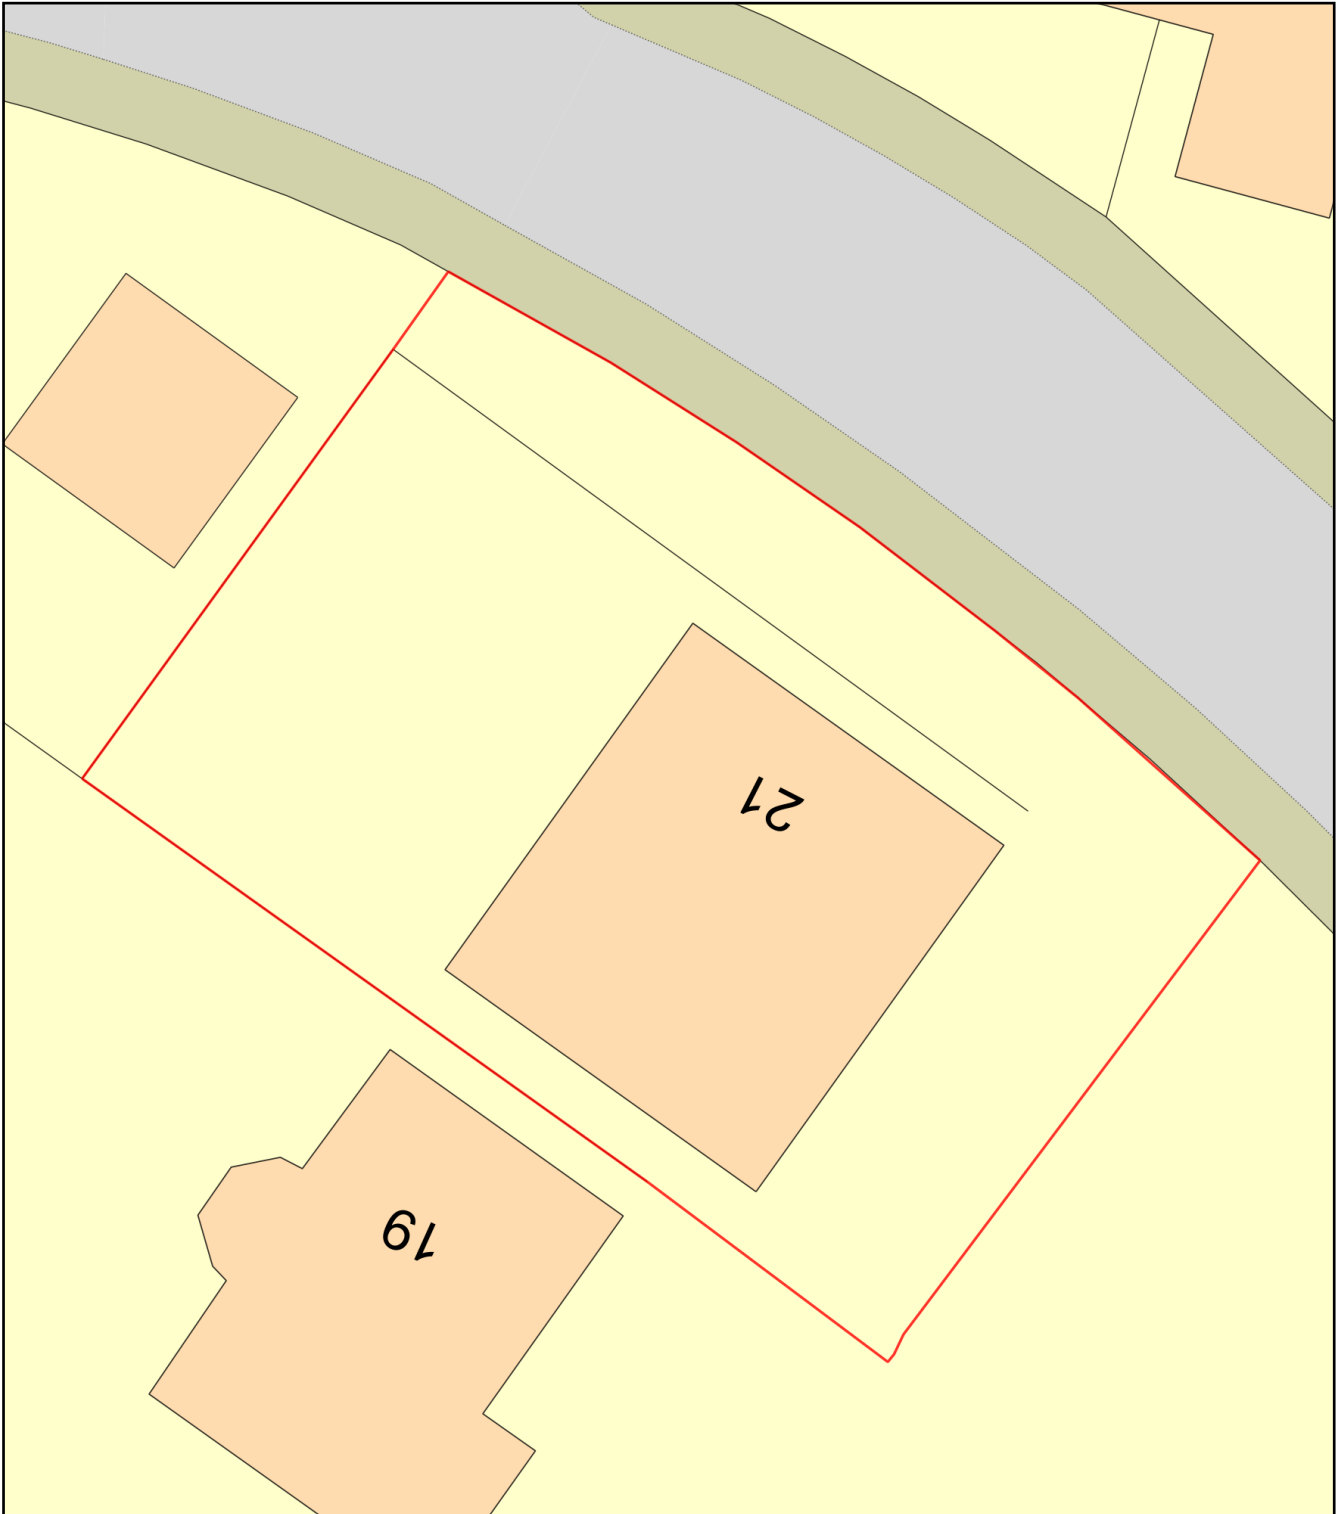

Plan Produced for: Chris Morris

Date Produced: 17 Mar 2021

Plan Reference Number: TQRQM21076130516411

Scale: 1:200 @ A4