



21 Heatherleigh


Proposed erection of new brick wall to replace existing laurel hedge

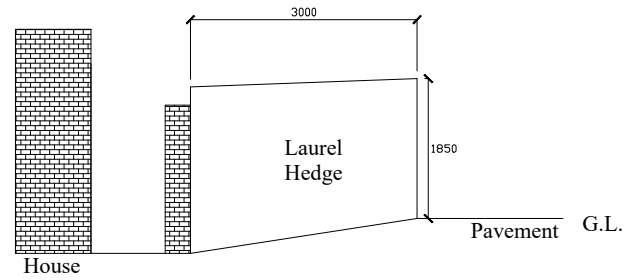


Existing Front Elevation

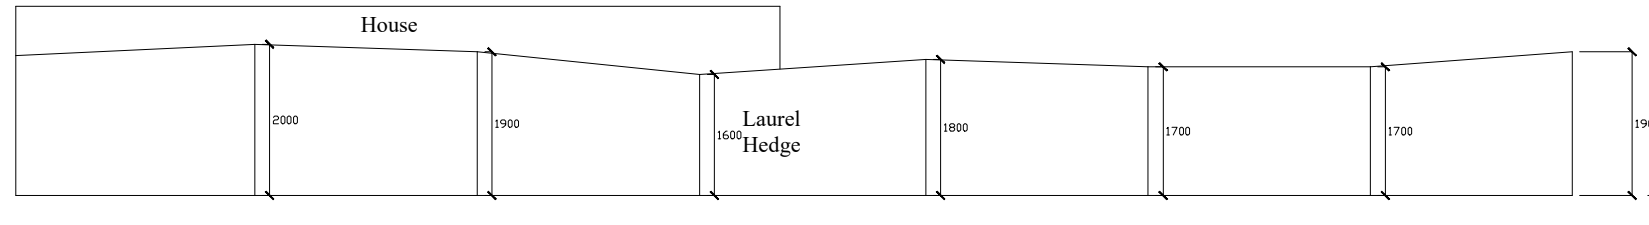


Existing Side Elevation

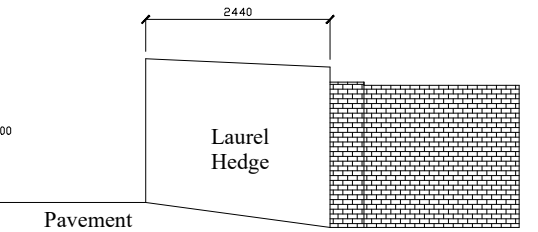


Existing Rear Elevation

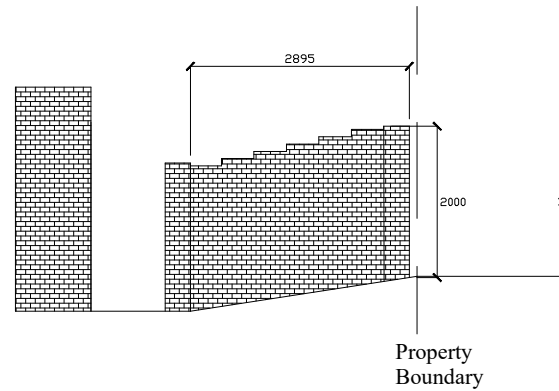

Proposed Front Elevation

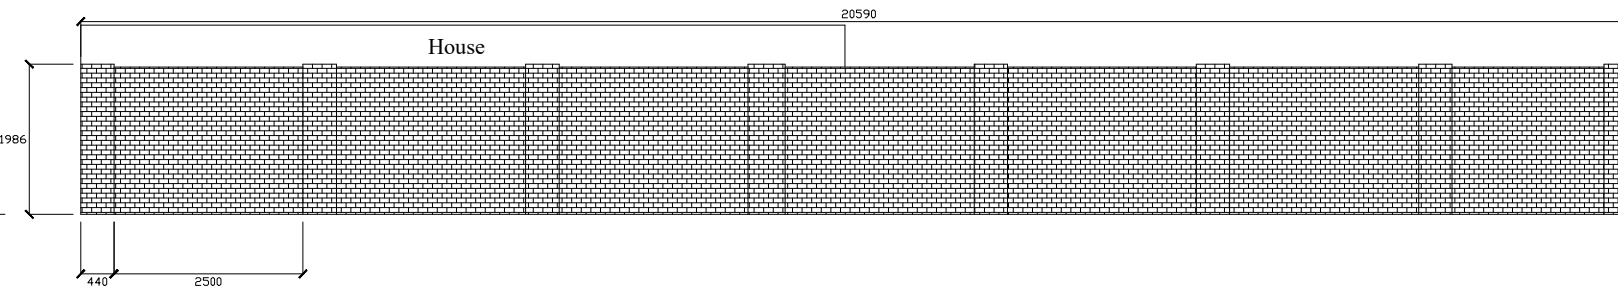

Proposed Side Elevation

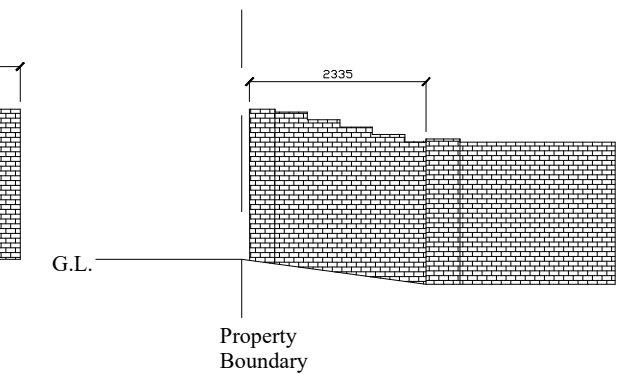

Proposed Rear Elevation

1:100 @ A3

Drawing No.1