

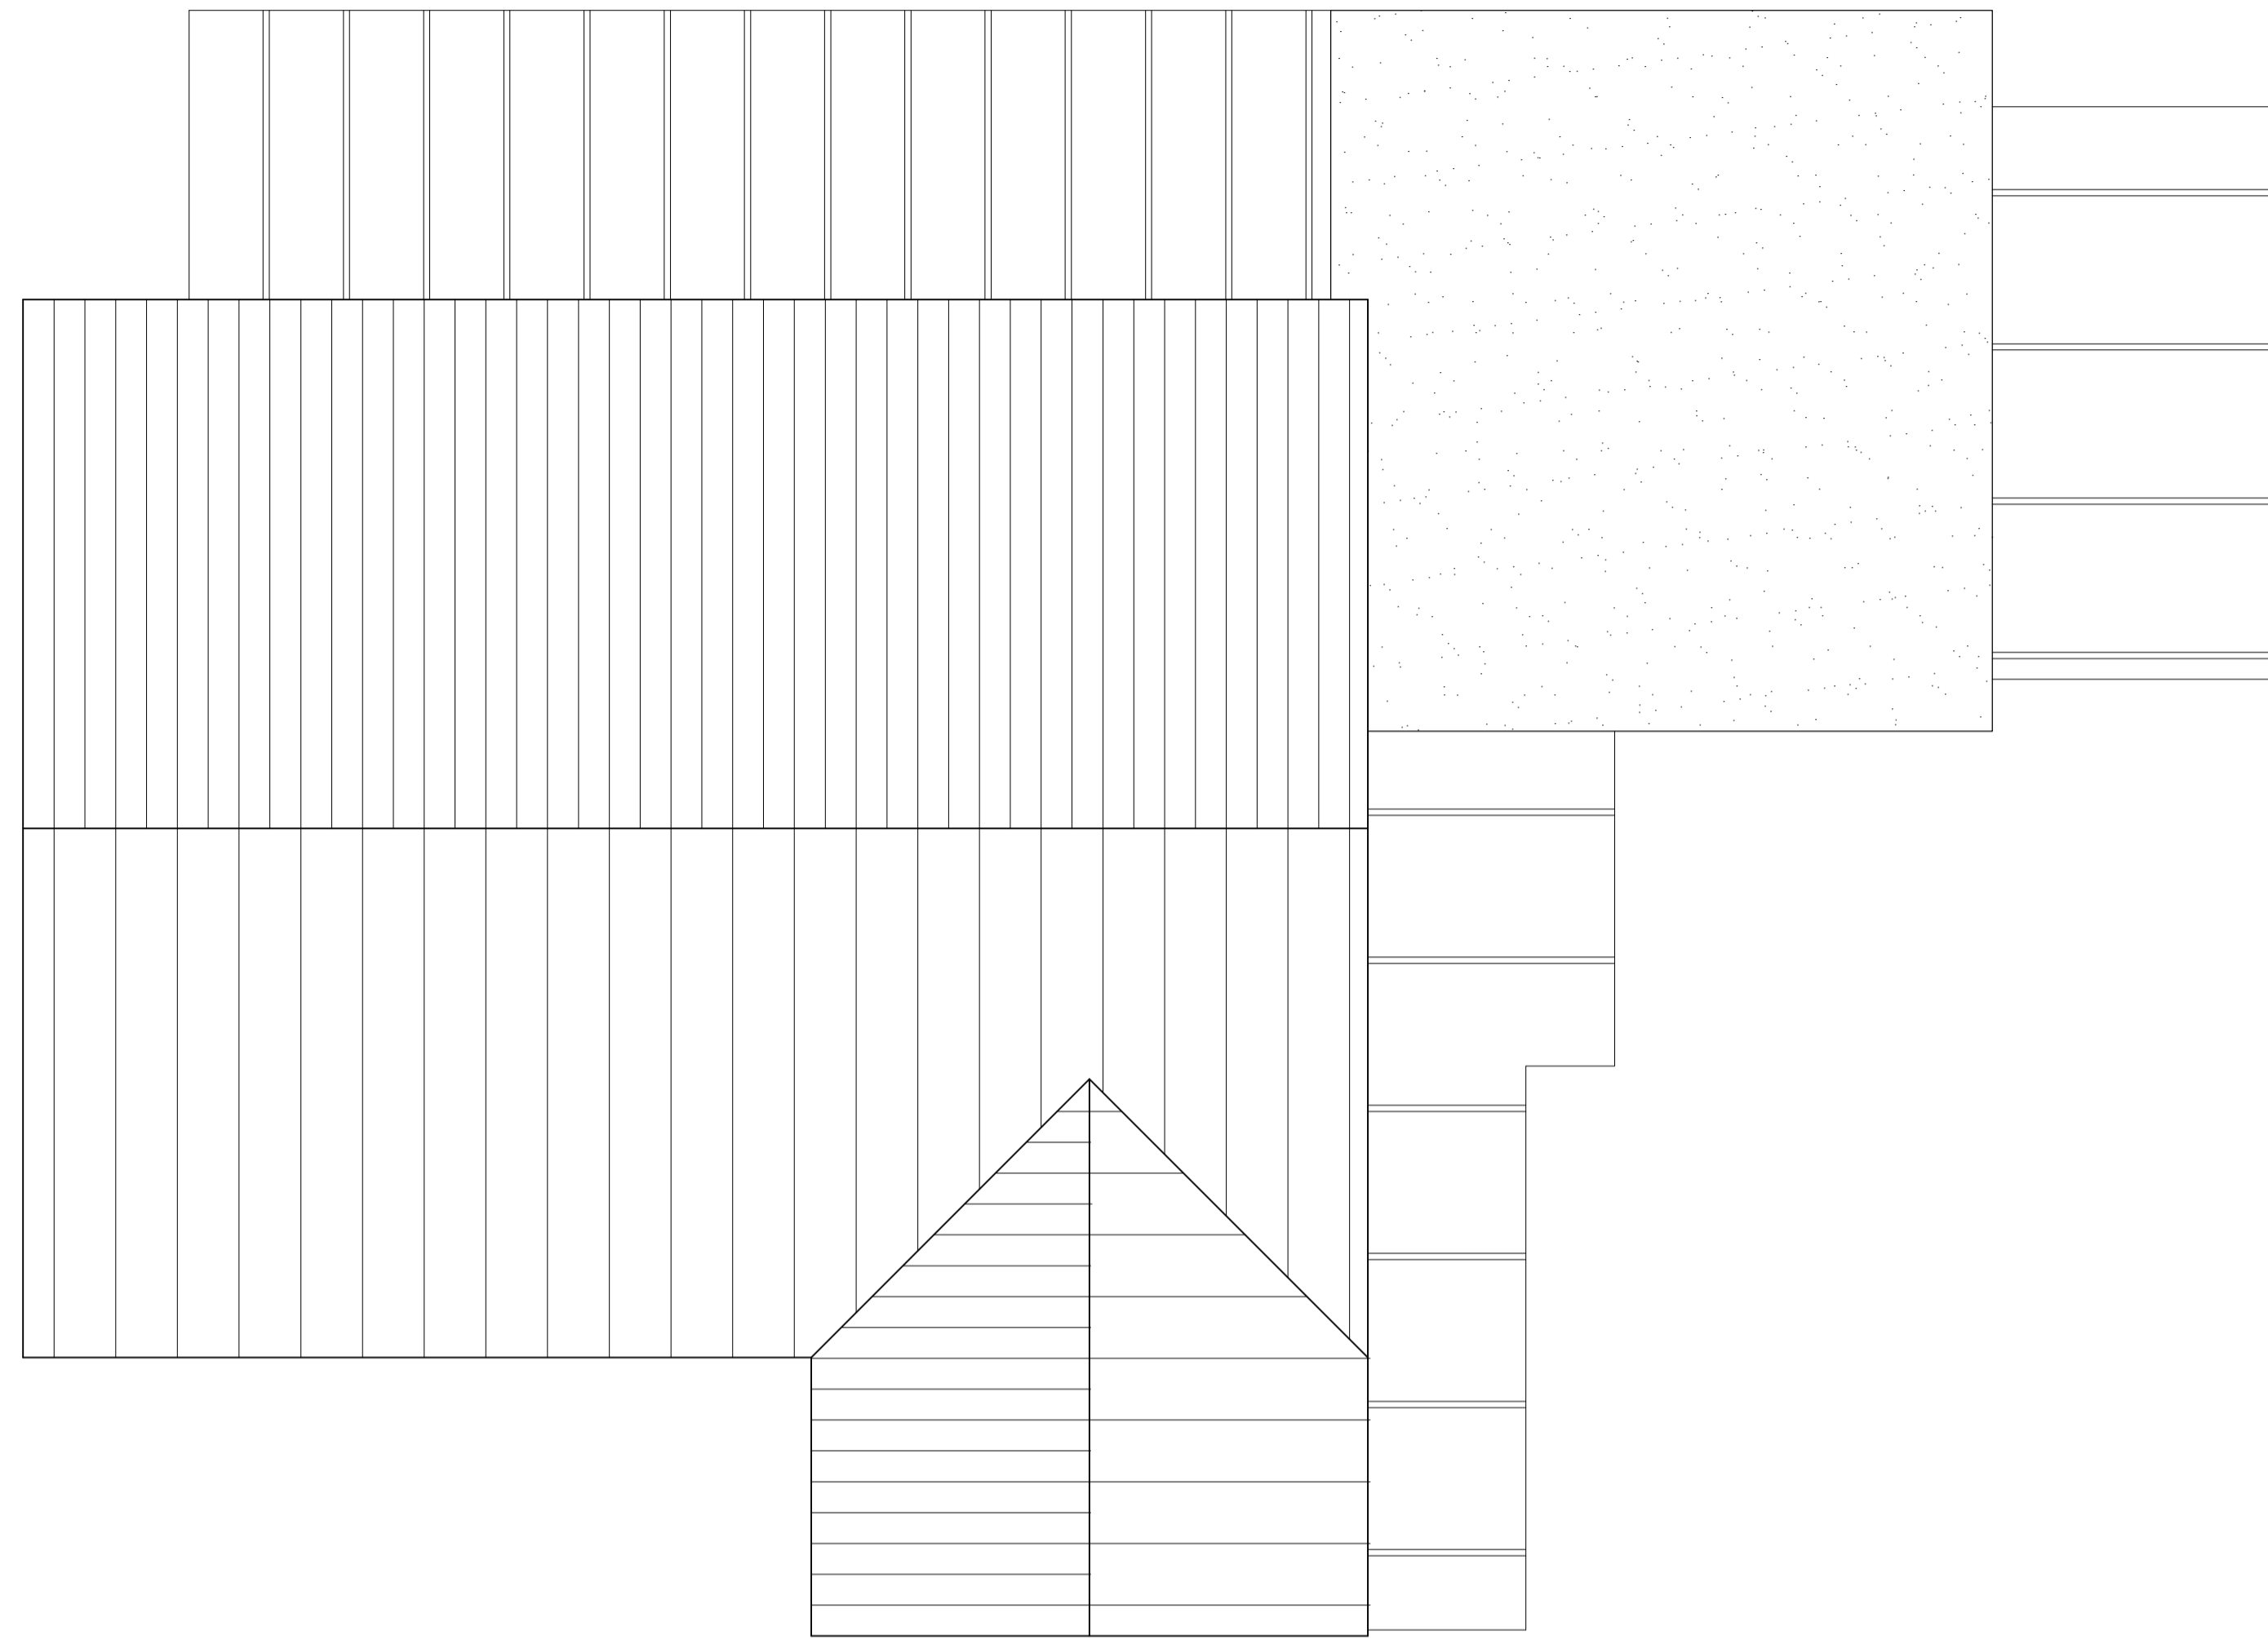


All dimensions, levels, setting-out to be checked on site and any discrepancies or omissions referred to the originator. No reproduction of any information within this drawing permitted without prior consent. All rights reserved.

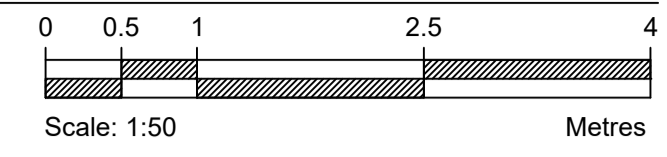

Existing Roof Plan (1:50@A1)

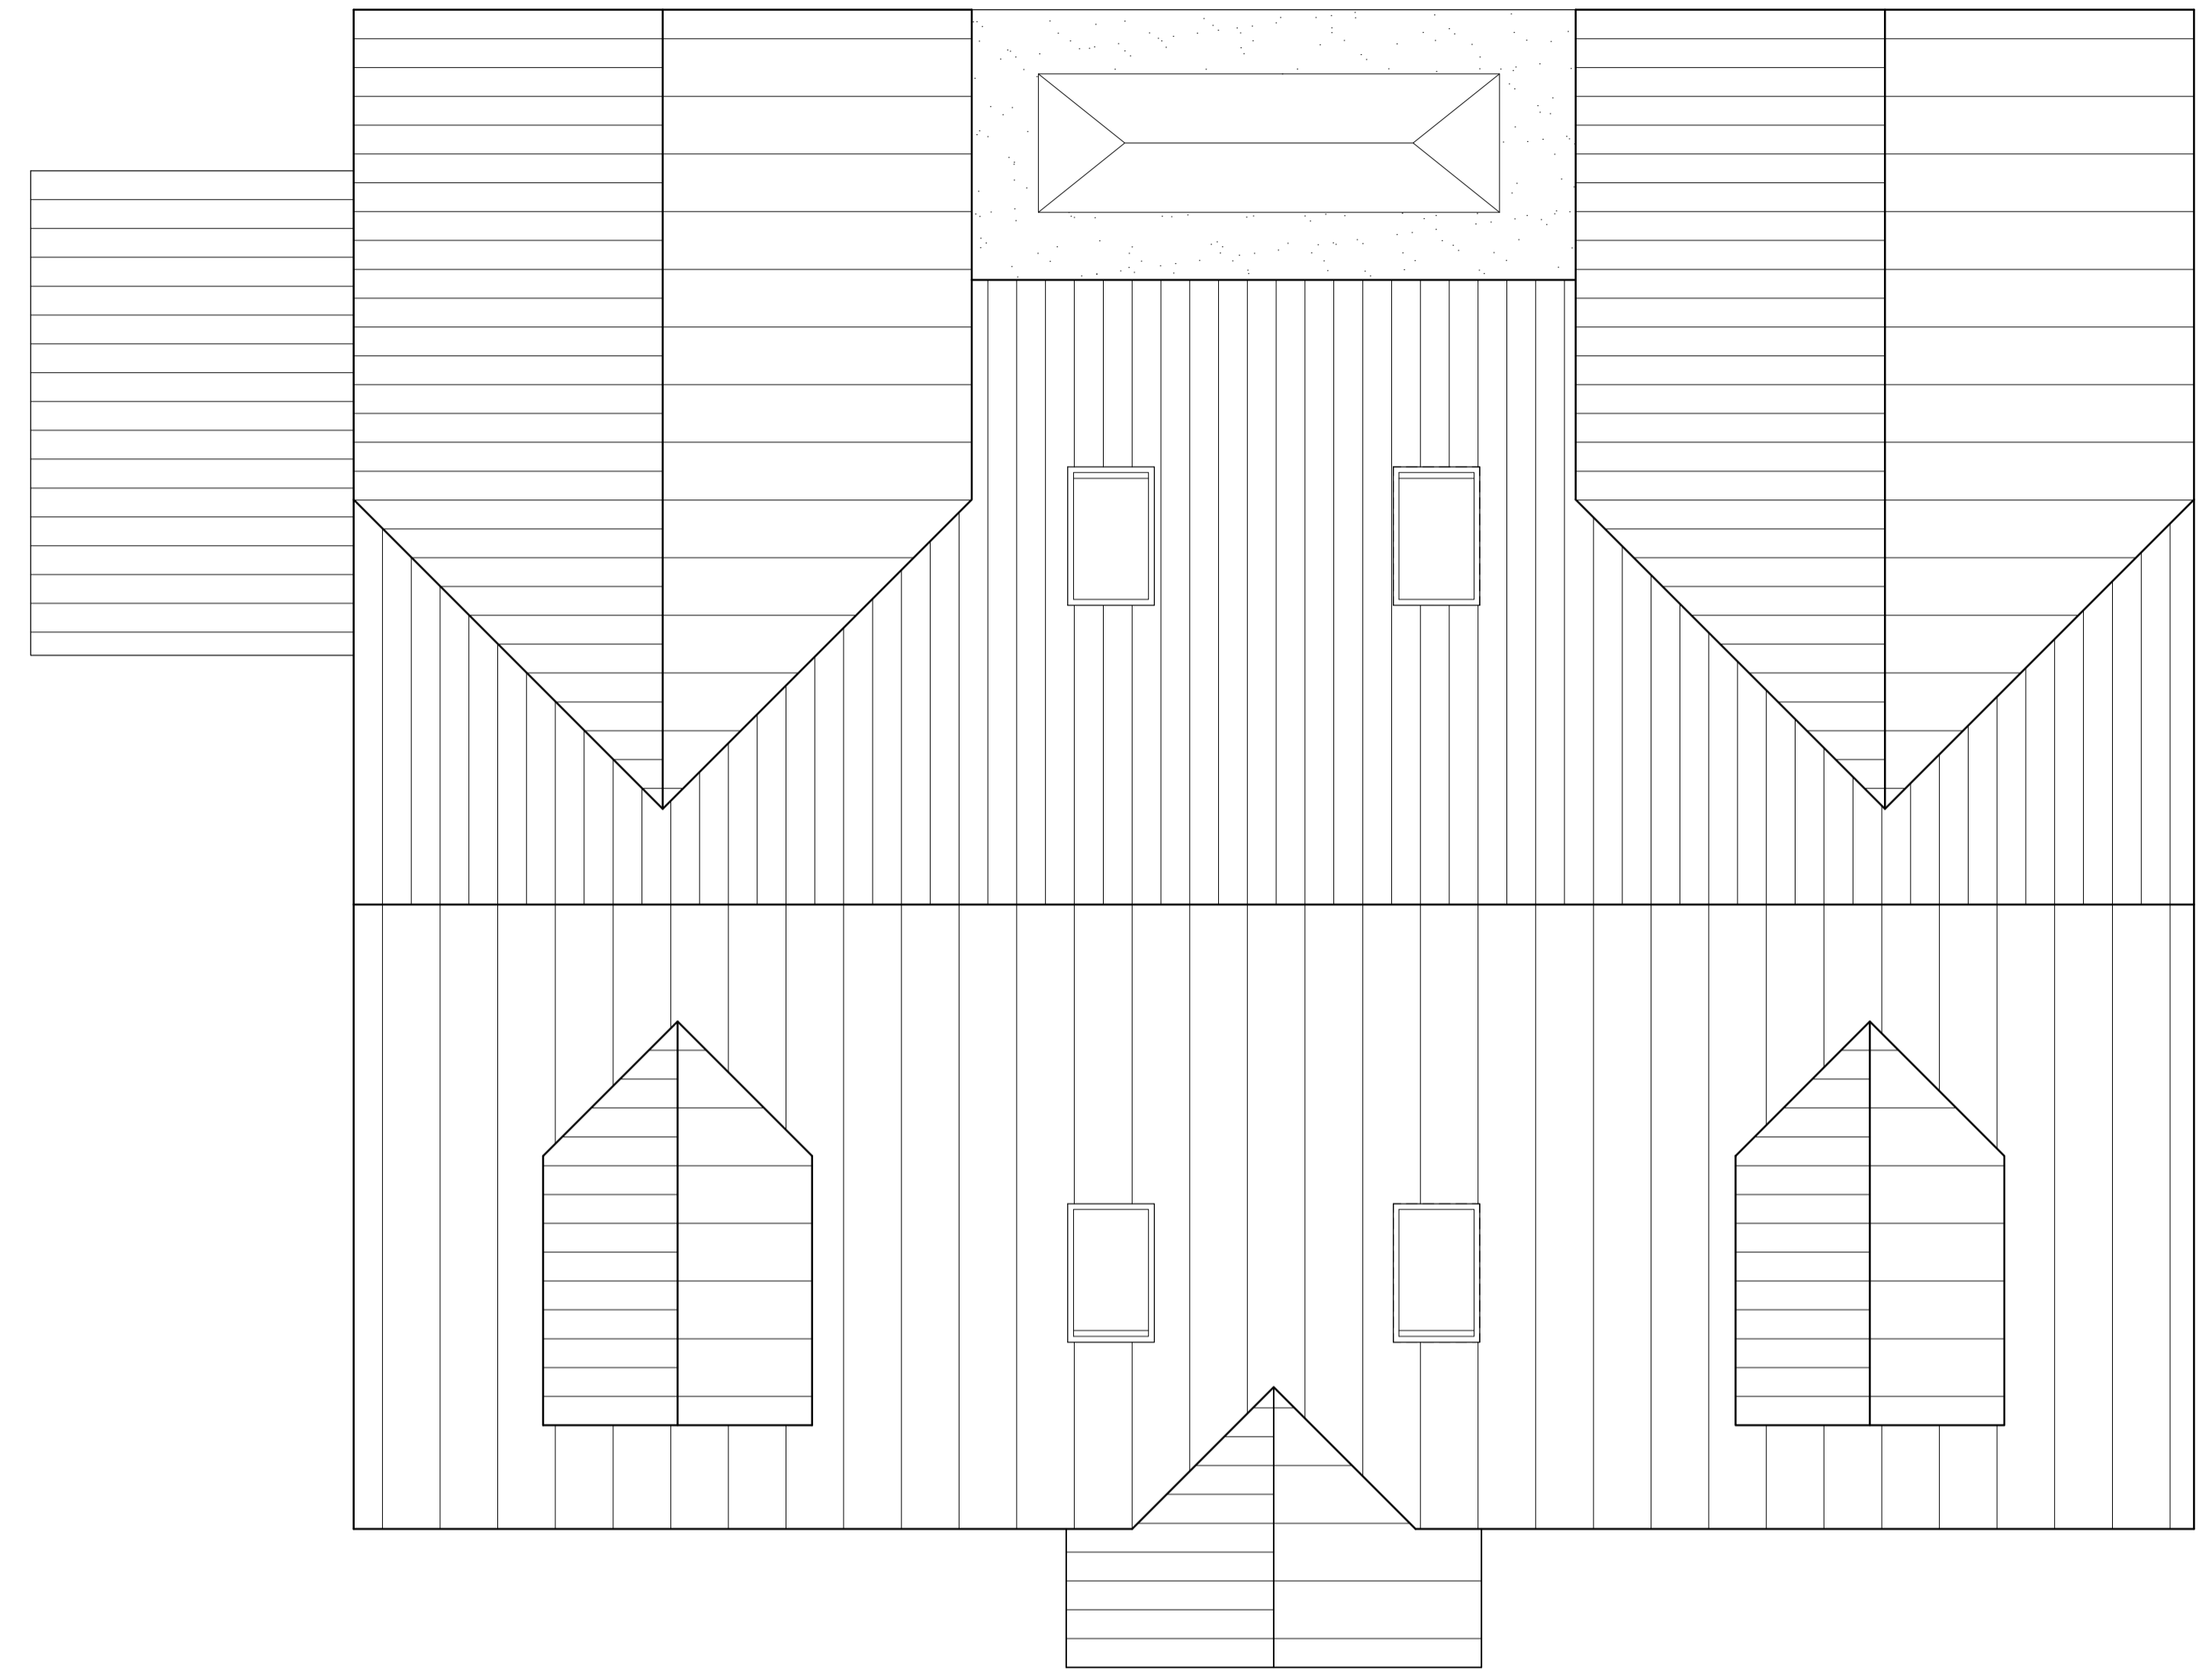

Proposed Roof Plan (1:50@A1)

revision	date	description
P1	24.03.2021	Issued For Planning

client Mr D Hawkesworth

project Proposed Property Renovation
Paddock View, Great North Road
Barnby Moor

title Existing & Proposed Roof Plan

scale(s)	date	drawn
1:50@A1	Mar 2021	PBB
project no.	drawing no.	revision
BD426	A-104	P1
drawing status		

P L A N N I N G

Architectural Services
• Industrial
• Commercial
• Domestic

benson
DESIGN

Office 4, The Plough Business Hub, Church Street
Gainsborough, Lincolnshire DN21 2JR
e: info@benson-design.co.uk w: benson-design.co.uk