


Existing front elevation




Existing side elevation




Existing rear elevation

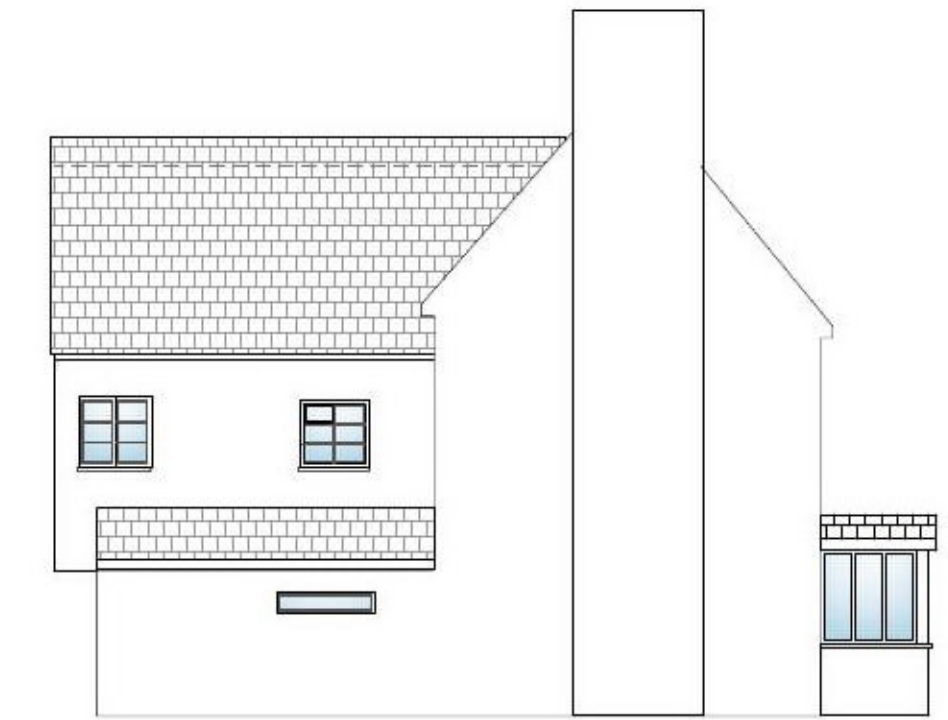

Existing side elevation

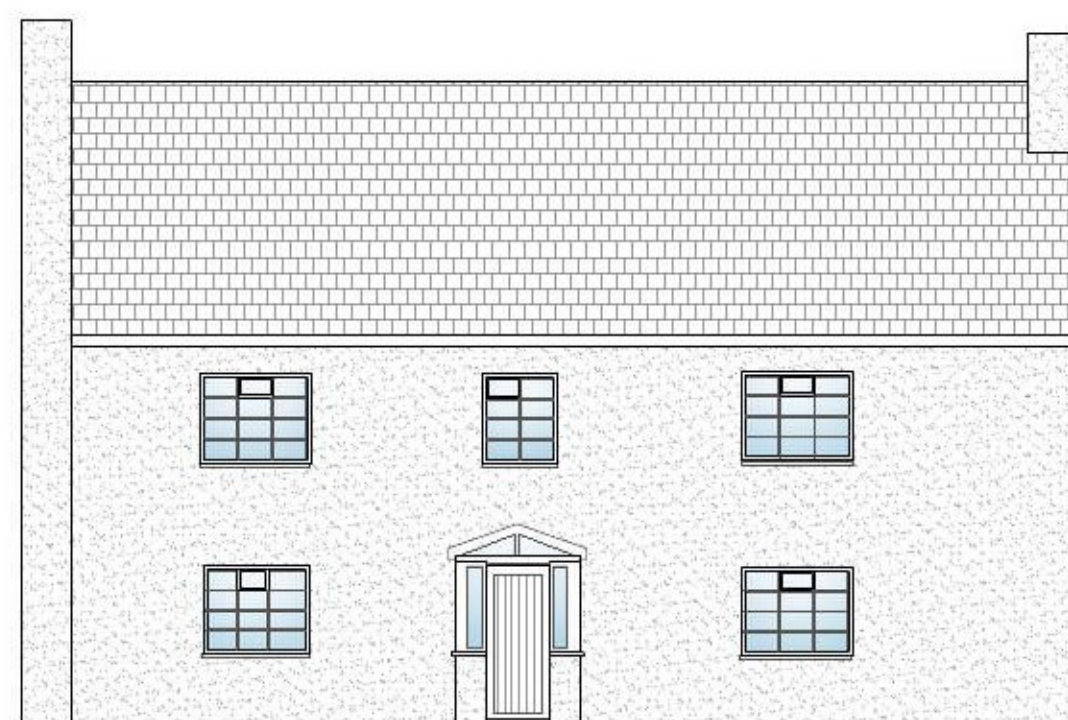


Proposed front elevation

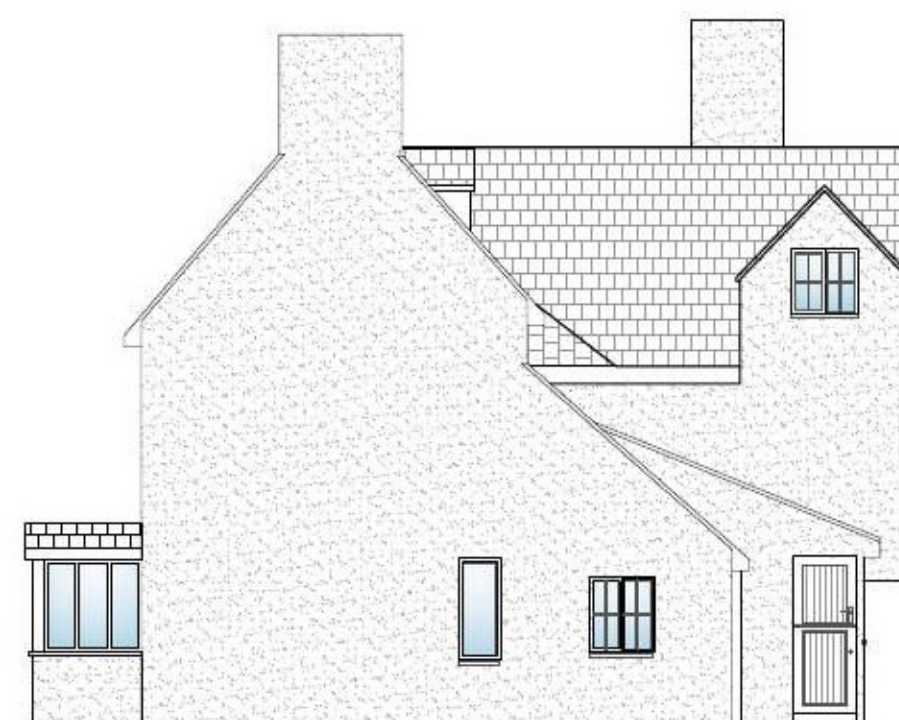


Proposed side elevation




Proposed rear elevation

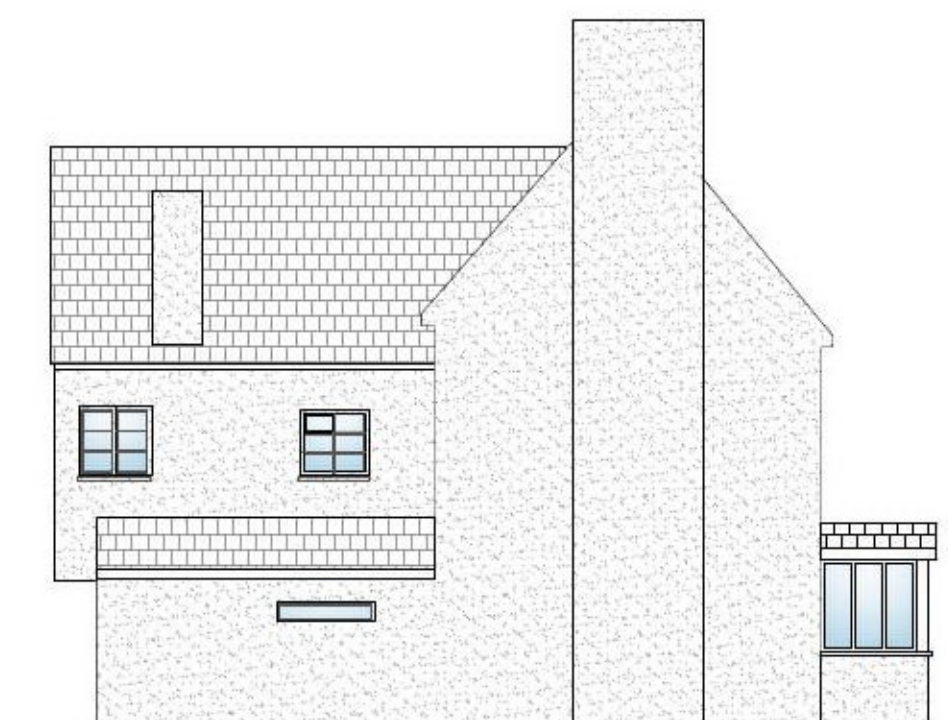


Proposed side elevation

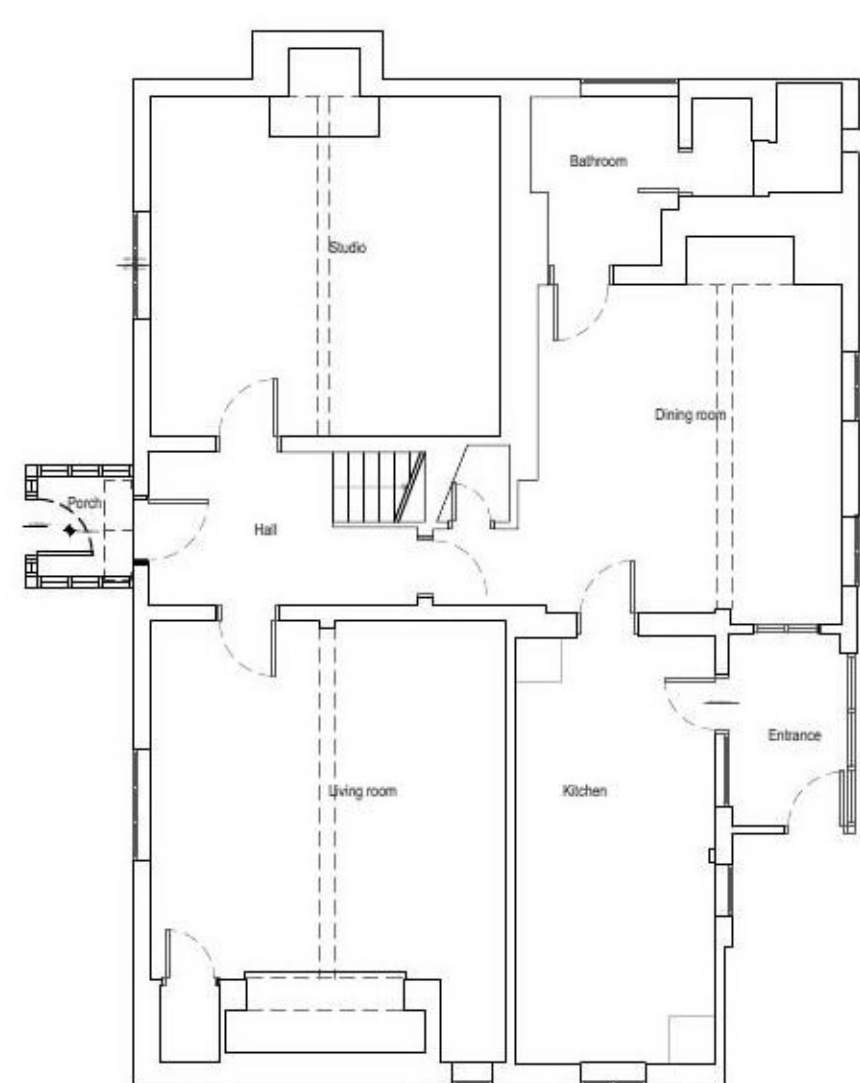


Existing ground floor layout

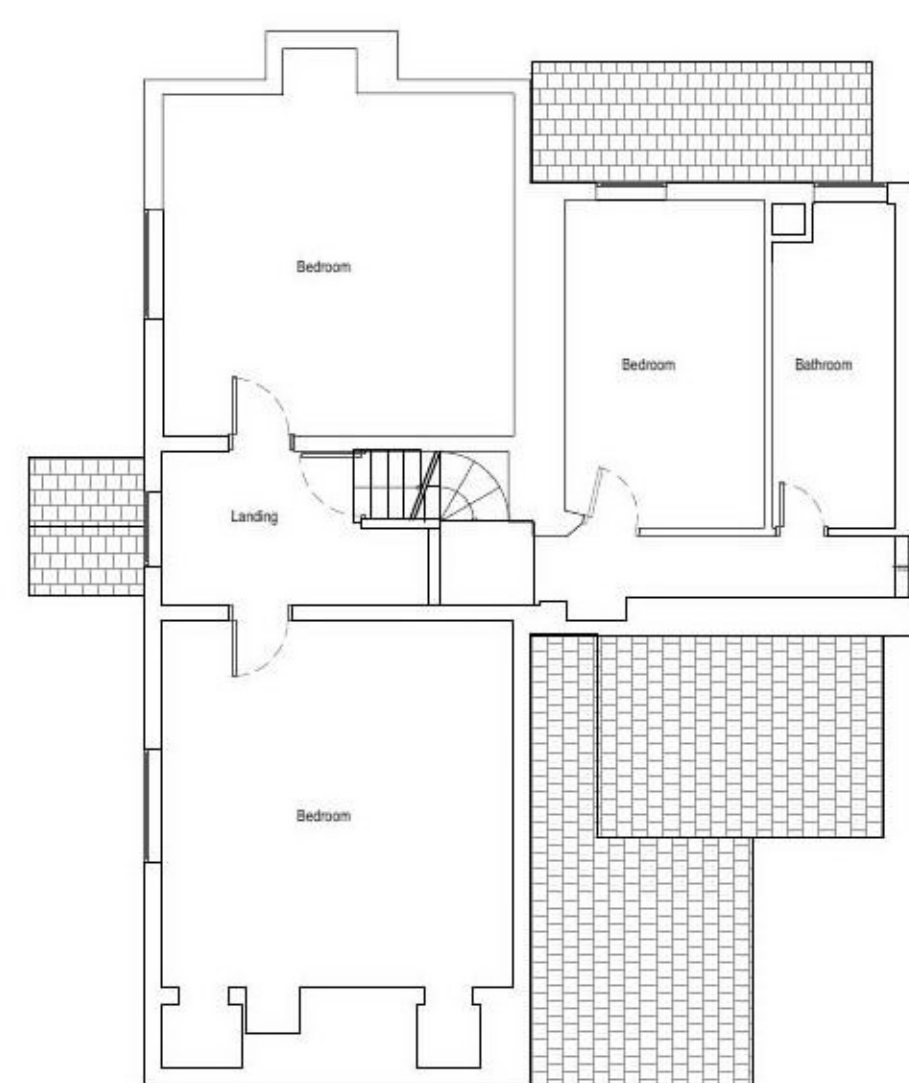

Existing first floor layout

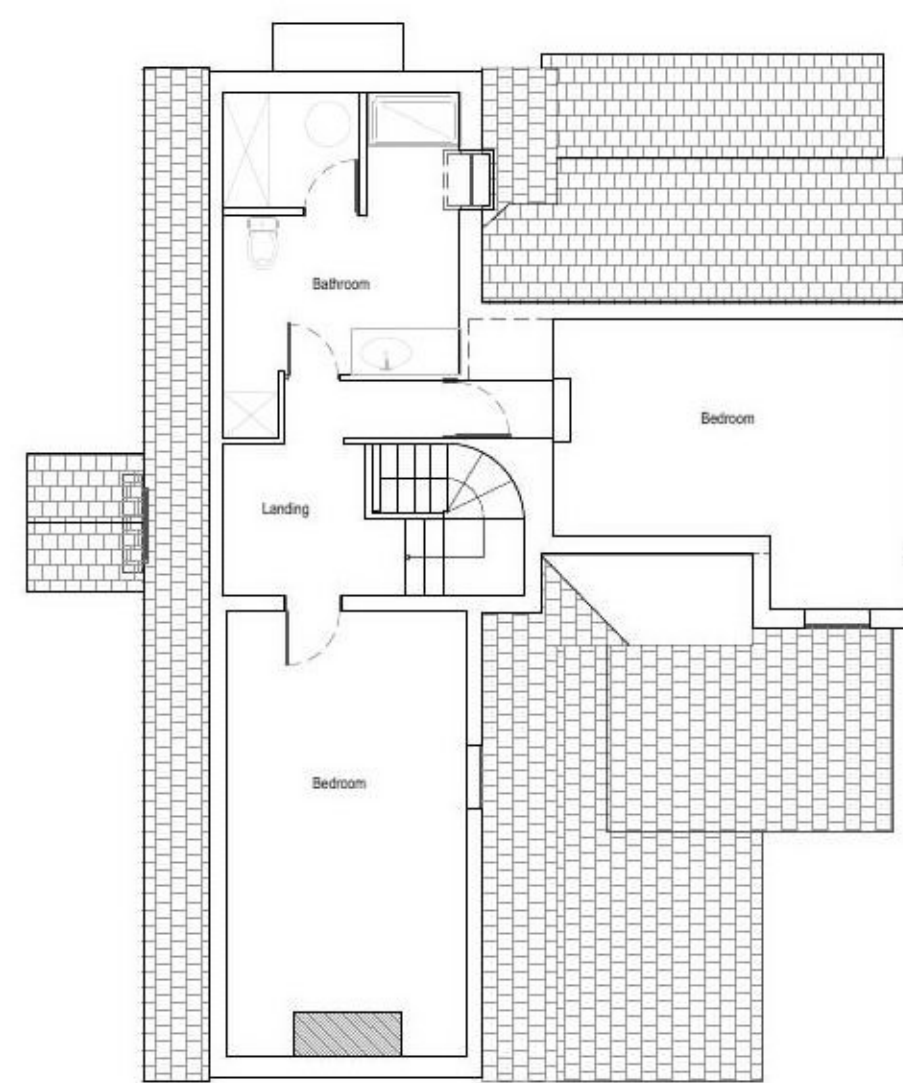

Existing second floor layout

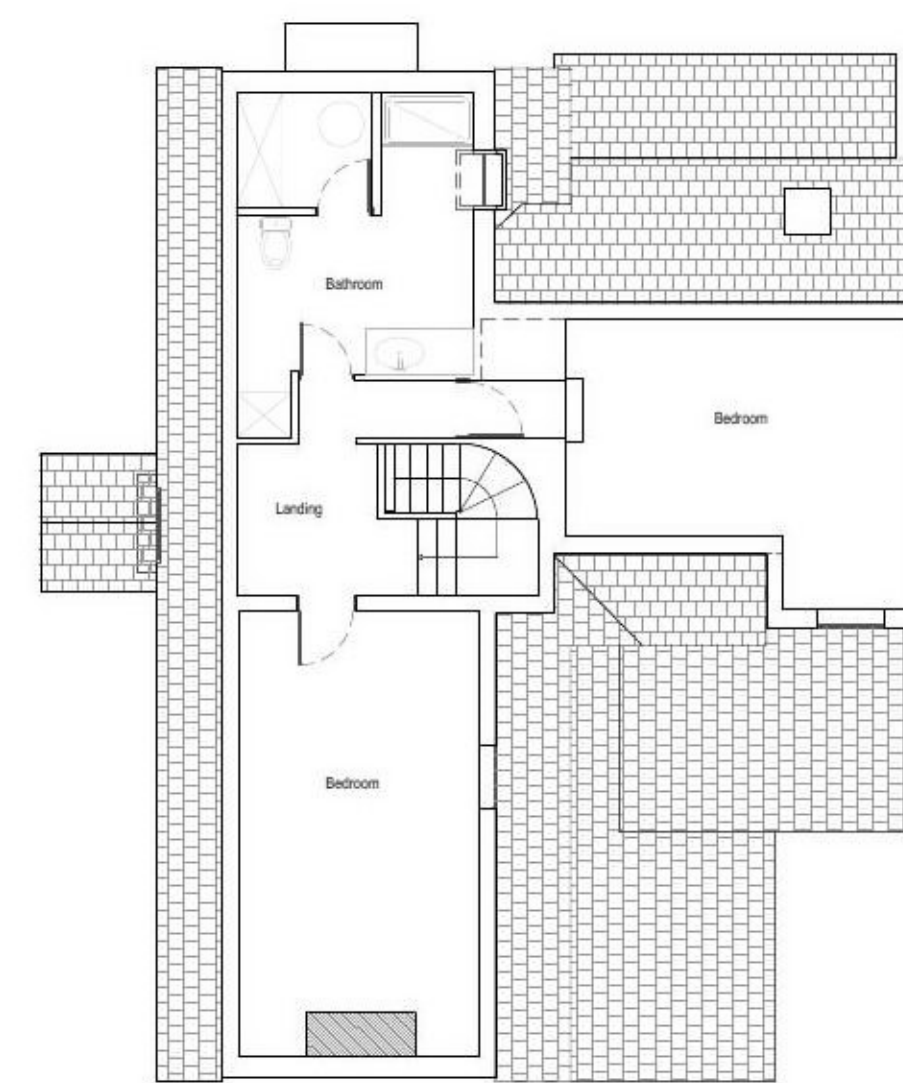

Proposed second floor layout

1:100 0 2m 4m

REV		Brocketts Hall Stones Green Road Tendering Clacton On Sea Essex CO16 0DD	Existing and proposed layouts and elevations.
<small>COPYRIGHT: This drawing is copyright and must not be reproduced without written consent. All Measurements to be checked on-site. Do not scale from this drawing.</small>			
<b>Wright Ruffell Cameron</b> Architectural Design Service Beaver House Plough Road Centre Great Bentley Essex CO7 8LG		Paper Size A1 SCALE 1:100 DATE 22/03/2021 PROJECT NO. 1768 DWG. NO. PO1	DRAWN BY Tony wright CHECKED BY <b>Roger Wright</b> BSc(hons)