

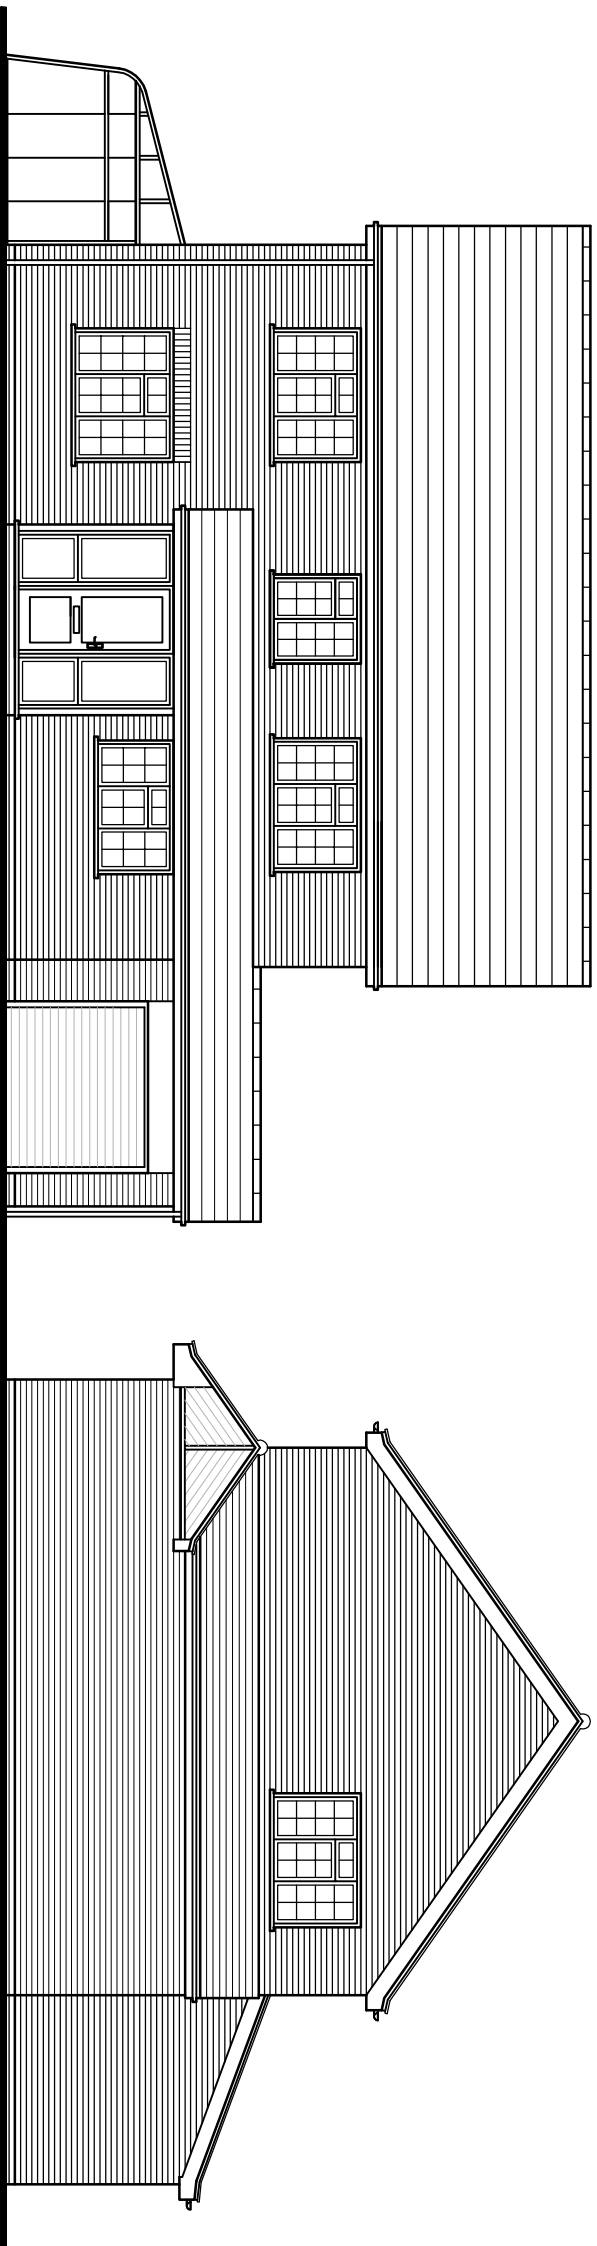



DO NOT SCALE

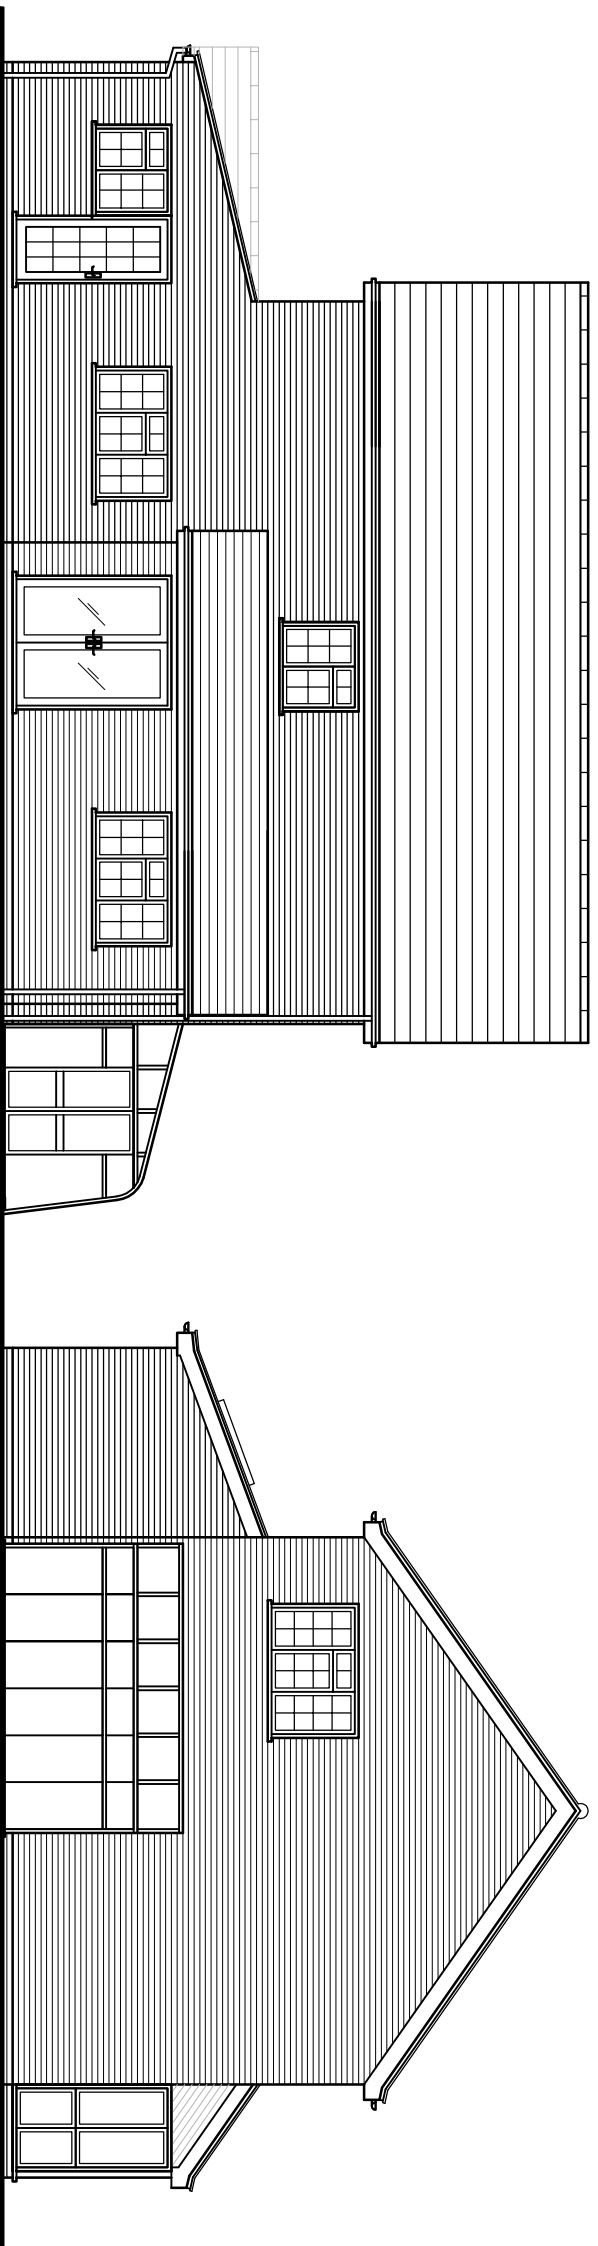


EXTG FRONT ELEVATION SCALE 1:100

 

EXTG REAR ELEVATION SCALE 1:100

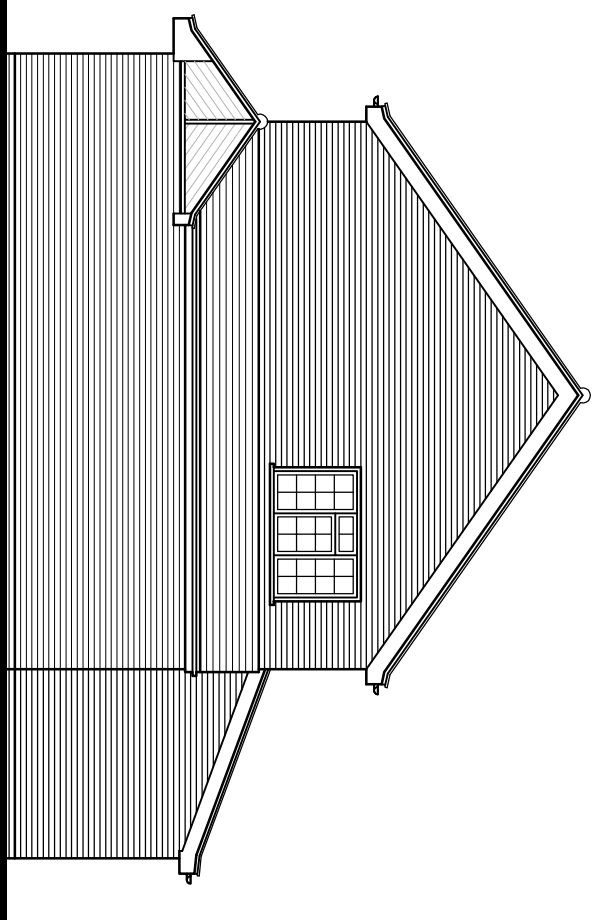

EXTG RIGHT FLANK ELEVATION SCALE 1:100

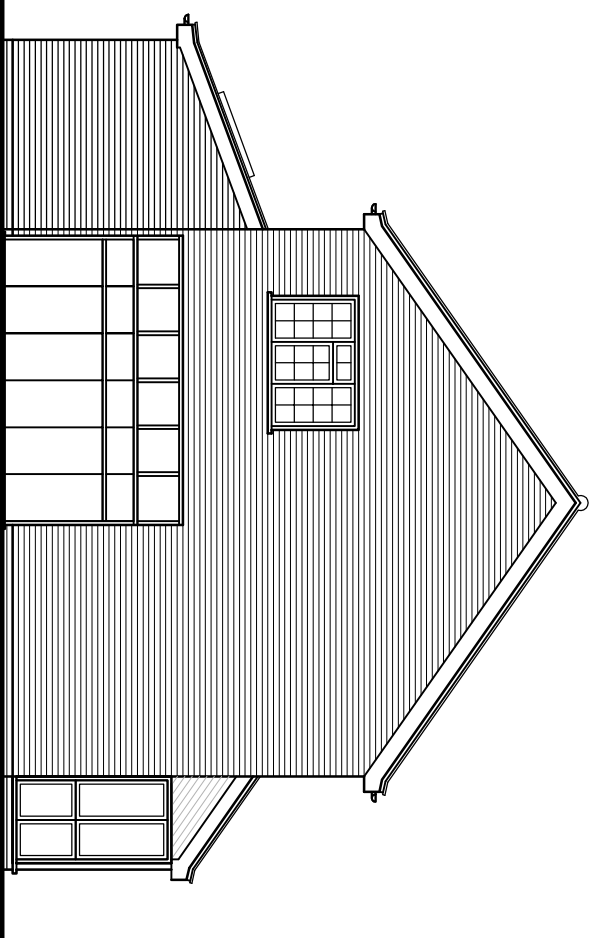

EXTG LEFT FLANK ELEVATION SCALE 1:100

Project THE WALNUTS, MILL LANE,
LAWFORD, CO11 1DU

Client MR C STACEY

Title PROPOSED FIRST FLOOR EXTENSION OVER GARAGE, SINGLE
STOREY SIDE EXTENSION & NEW FRONT RETAINING WALL

REVISIONS

REV	DATE	DESCRIPTION

Ridgeway

Building Design Limited

Tel: 01621 810175

Mobile: 07846 743715

christ@ridgewaybuildingdesign.co.uk

AS SHOWN
Scales ON A3

Drawn C. ROBAROS

Date JAN 2021

RIDGEWAY
BUILDING DESIGN LIMITED



Drawing No.

2334 - 02