


DO NOT SCALE

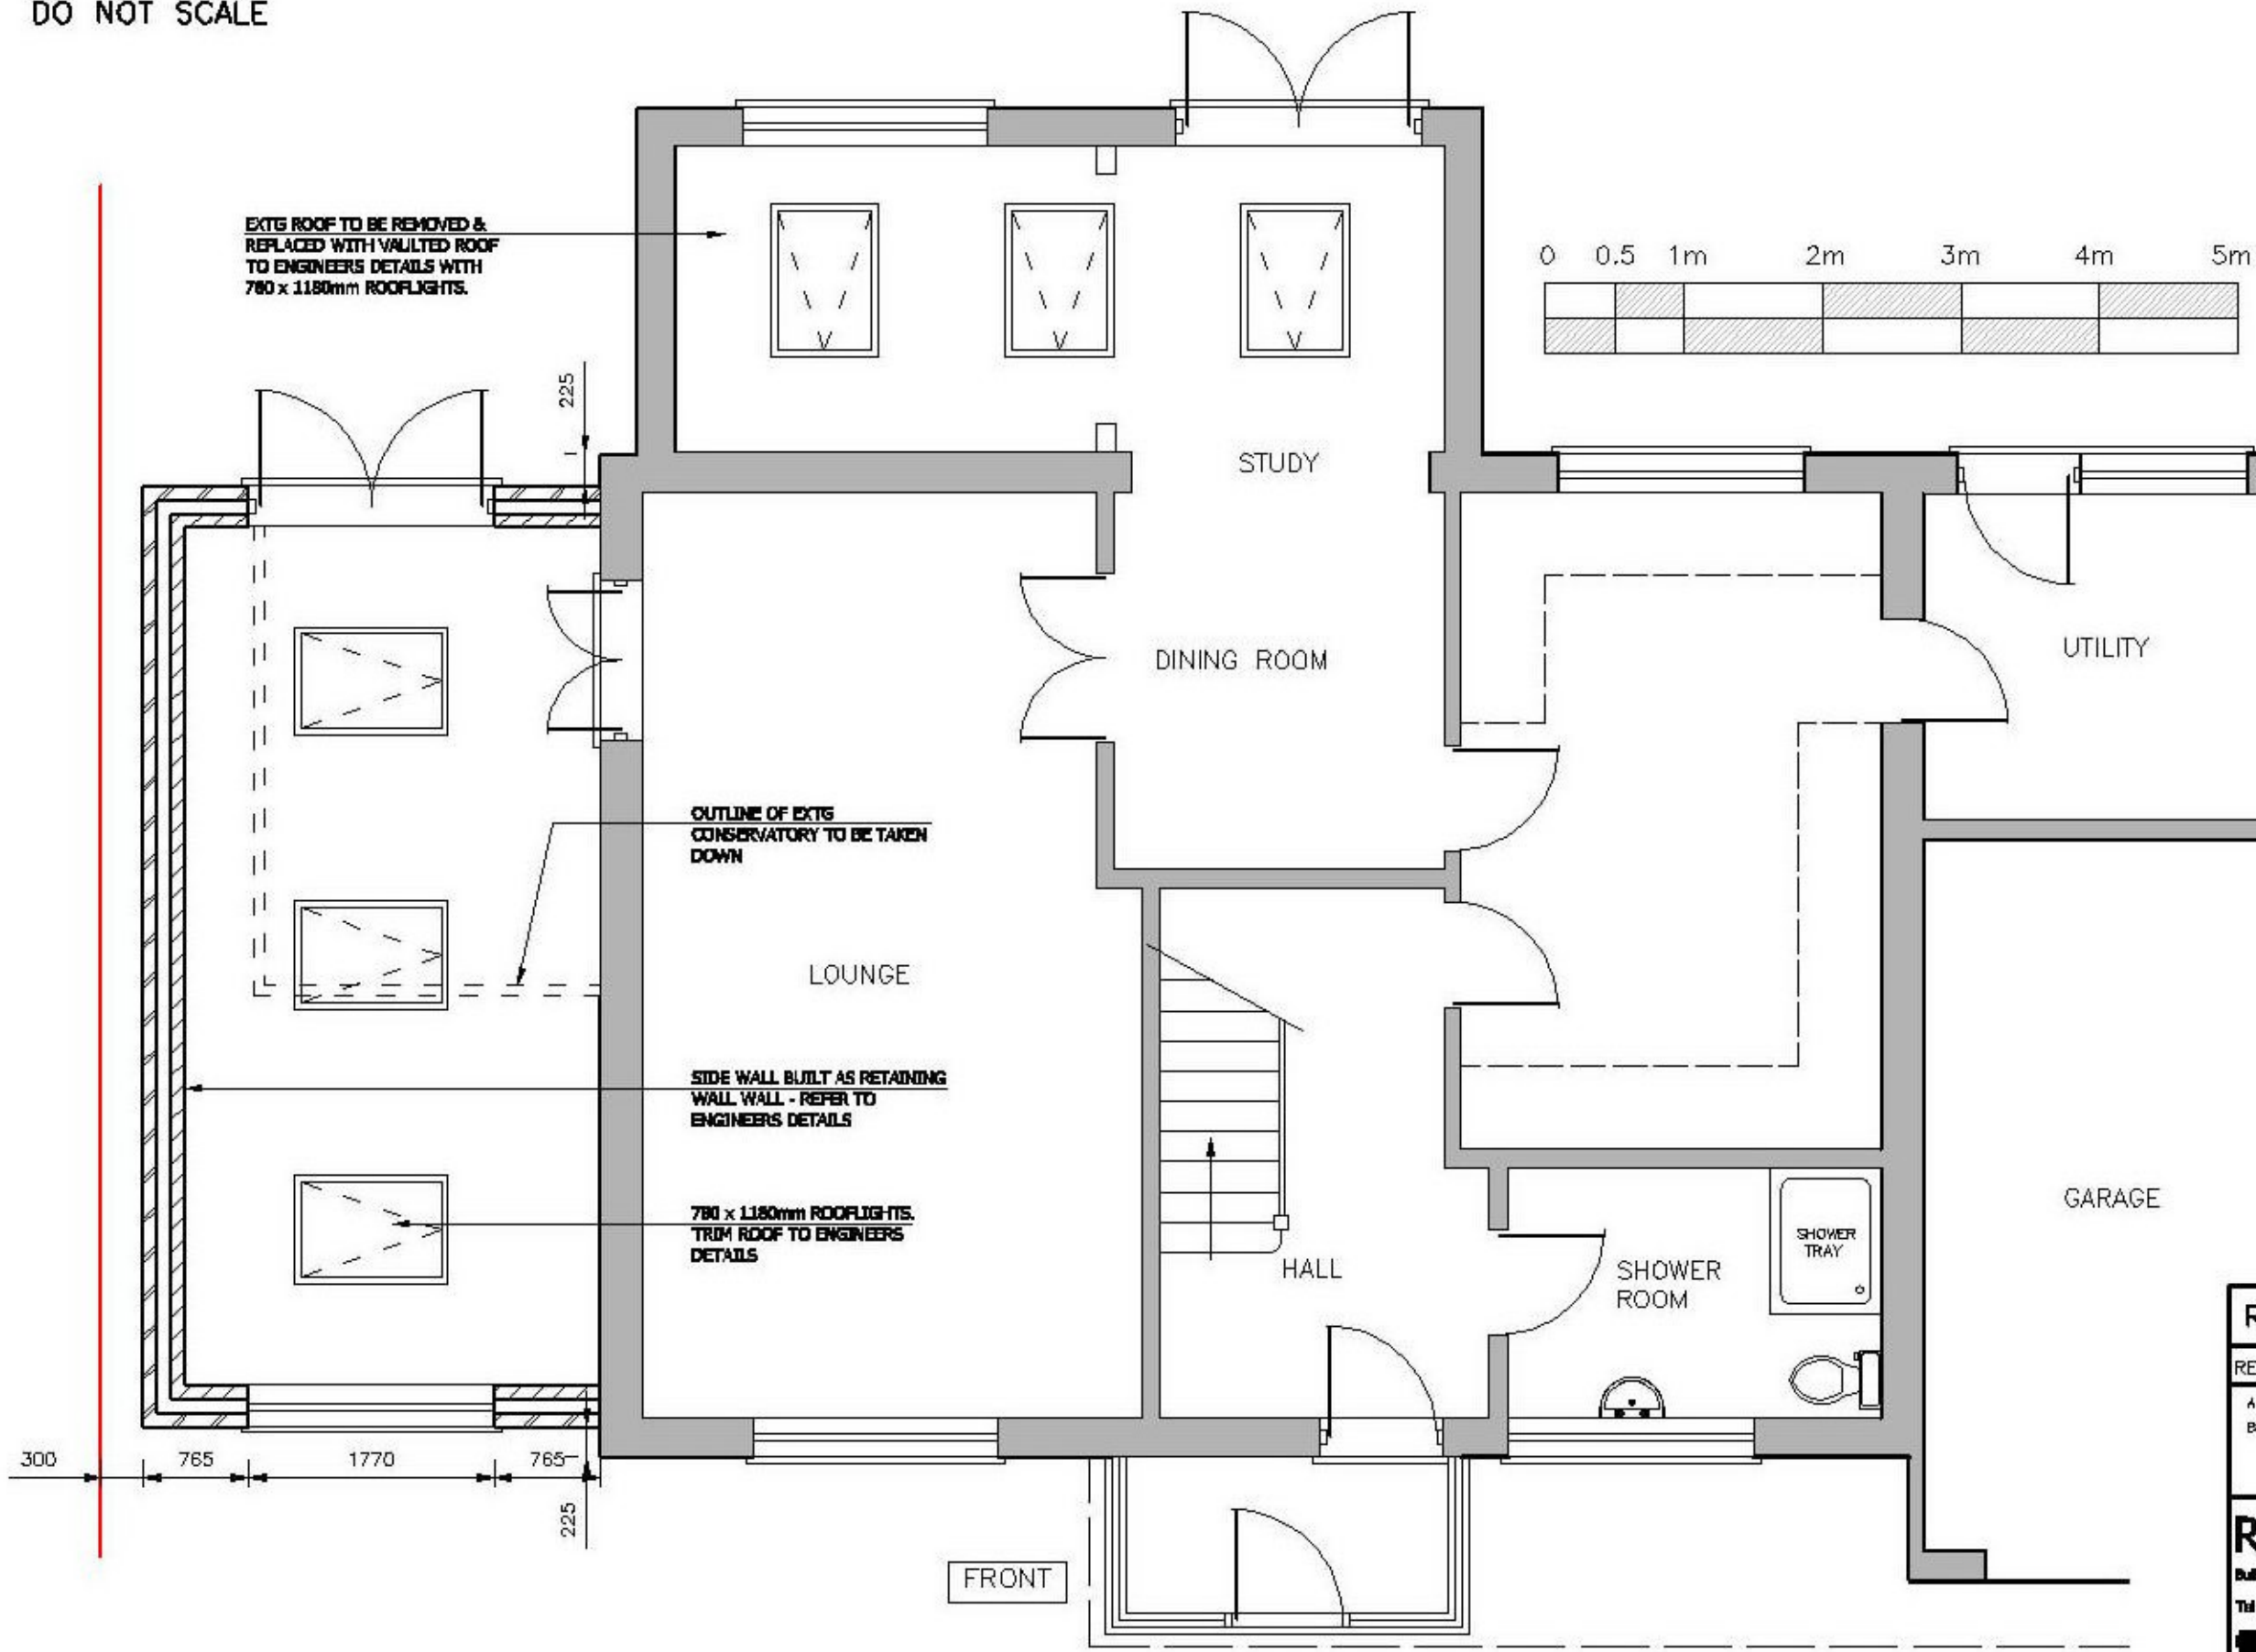

PROPOSED GROUND FLOOR PLAN SCALE 1:50

REVISIONS

REV	DATE	DESCRIPTION
A	JAN 21	MINOR AMENDMENTS
B	FEB 21	MINOR AMENDMENTS

Ridgeway
Building Design Limited
Tel: 01621 810175



Scales AS SHOWN ON A3 Drawn C. ROBARDS Date JAN 2021

Drawing No. **2334 - 03^B**

Project **THE WALNUTS, MILL LANE,
LAWFORD, CO11 1DU**

Client **MR C STACEY**

Title **PROPOSED FIRST FLOOR EXTENSION OVER GARAGE, SINGLE
STOREY SIDE EXTENSION & NEW FRONT RETAINING WALL**