



DO NOT SCALE

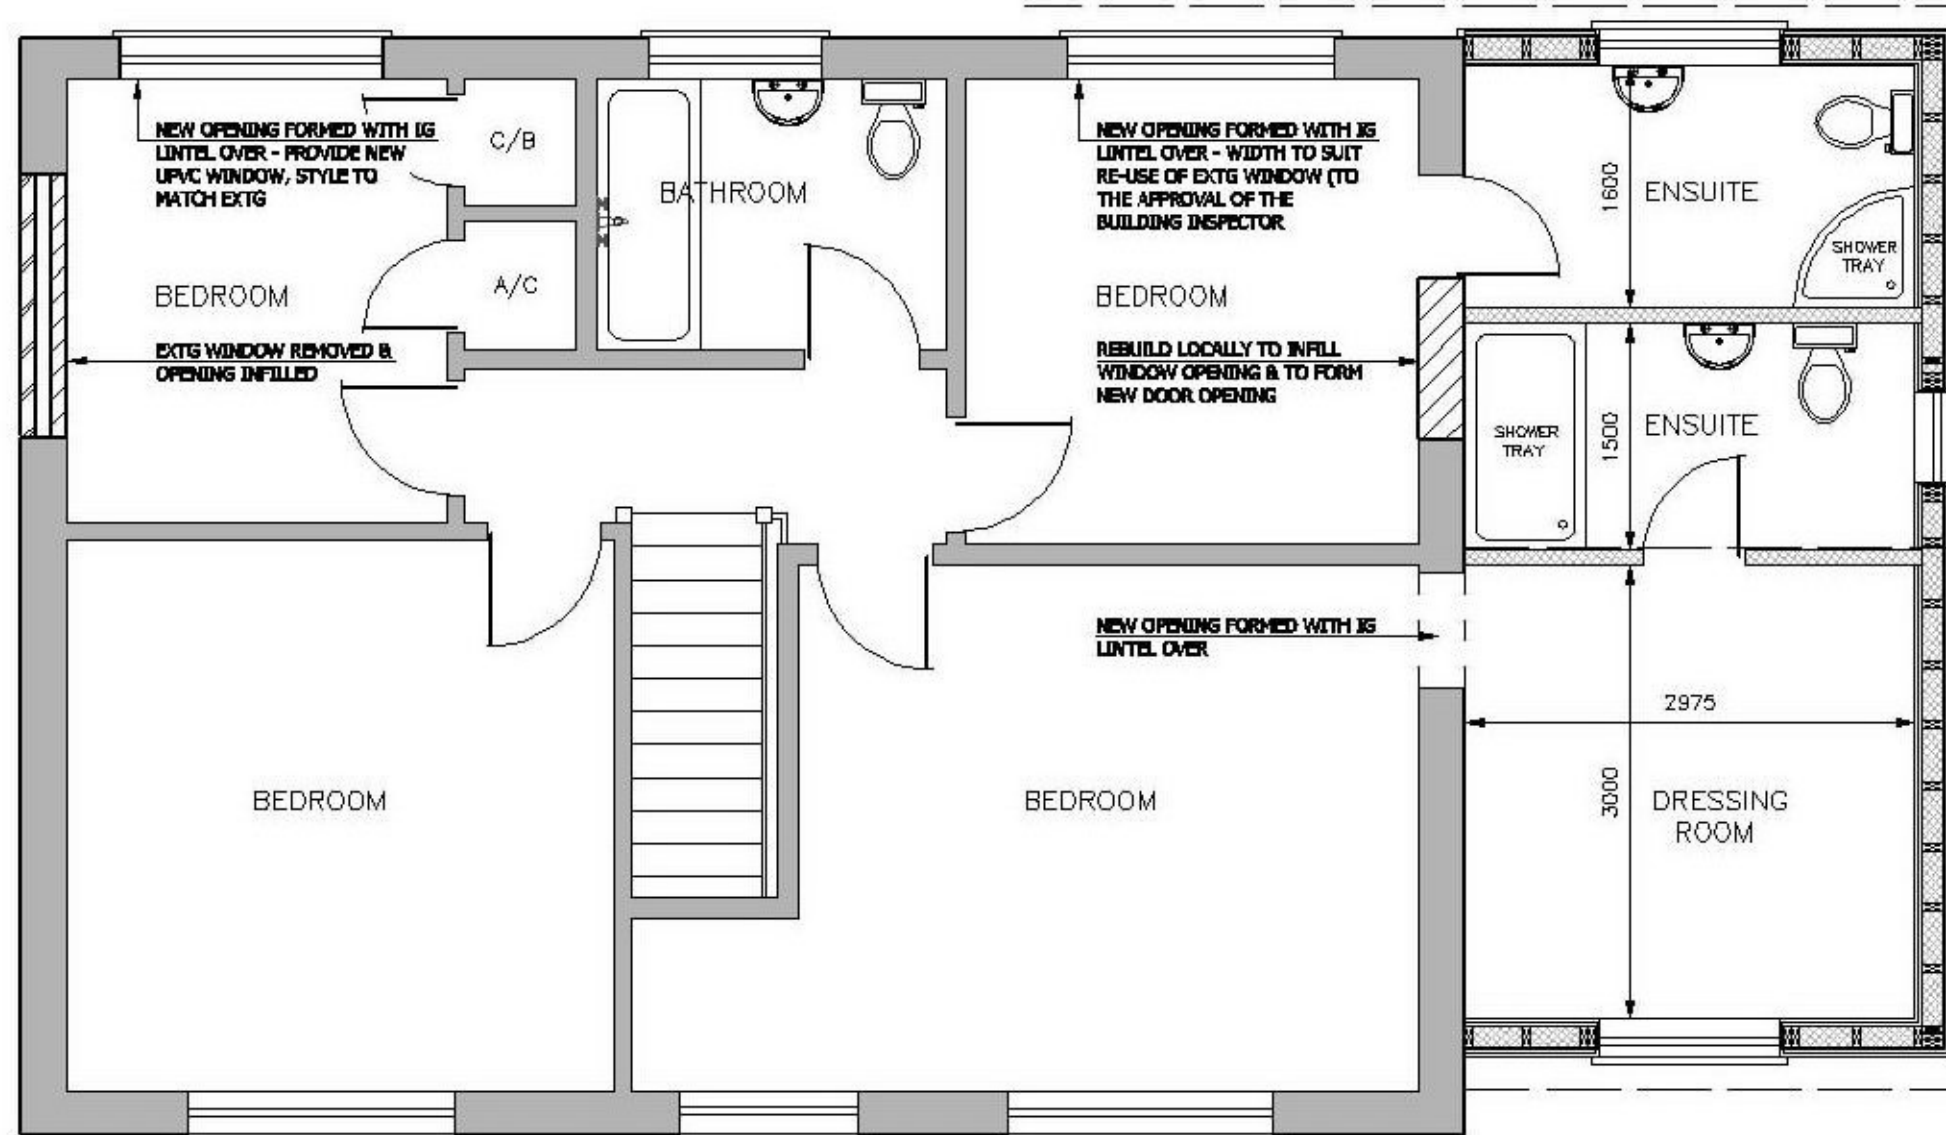

FRONT

PROPOSED FIRST FLOOR PLAN SCALE 1:50

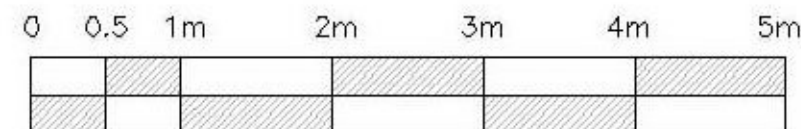

REVISIONS		
REV	DATE	DESCRIPTION
A	JAN 21	MINOR AMENDMENTS

Ridgeway
 Building Design Limited
 Tel: 01621 810175

RIDGEWAY
 BUILDING DESIGN LIMITED

Scales AS SHOWN ON A3 Drawn G. ROBARDS Date JAN 2021

Project THE WALNUTS, MILL LANE, LAWFORD, CO11 1DU

Client MR C STACEY

Title PROPOSED FIRST FLOOR EXTENSION OVER GARAGE, SINGLE STOREY SIDE EXTENSION & NEW FRONT RETAINING WALL

Drawing No. 2334 - 04^A