




Suite 2, Abtel Building,  
Pitreavie Drive,  
Pitreavie Industrial Estate,  
Dunfermline, KY11 8US

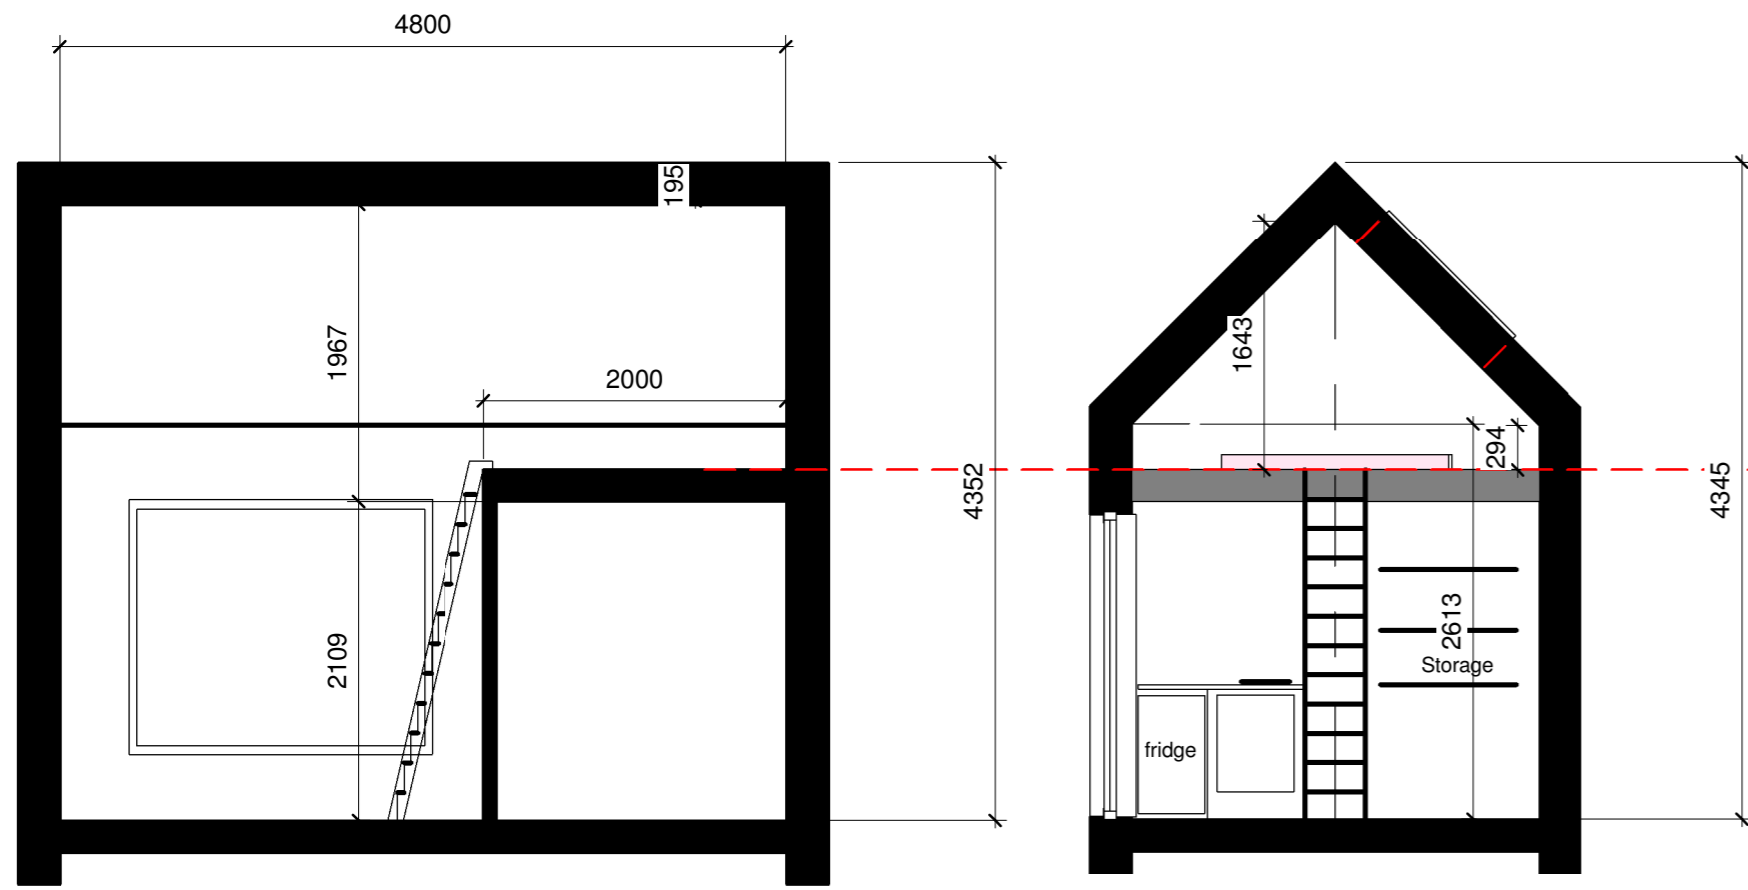


**SECTIONS**

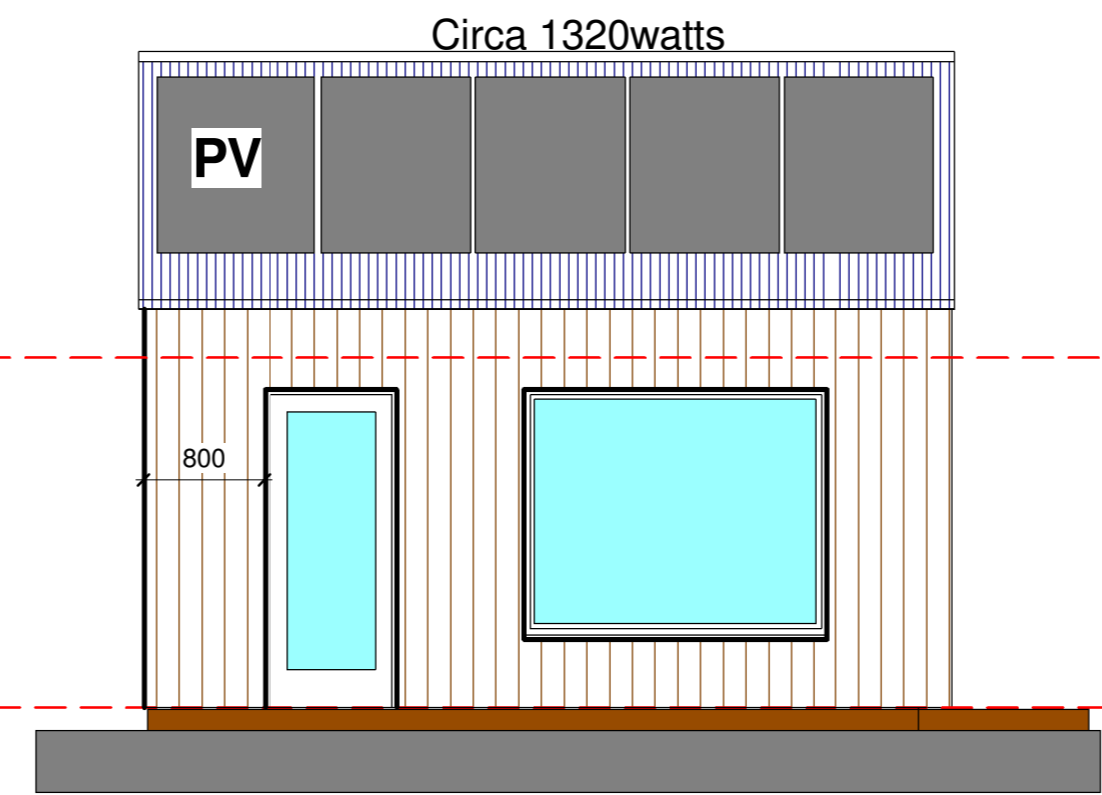


**SOUTH ELEVATION**

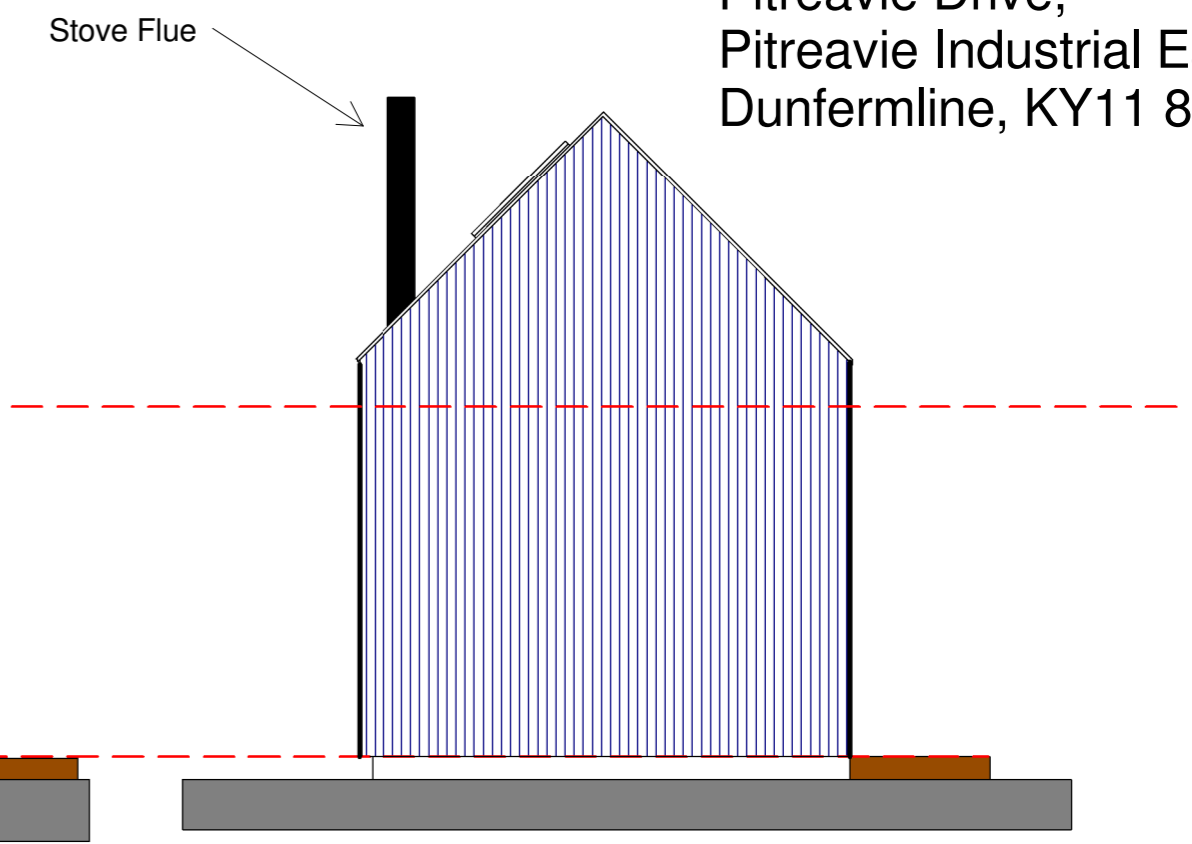


**WEST ELEVATION**

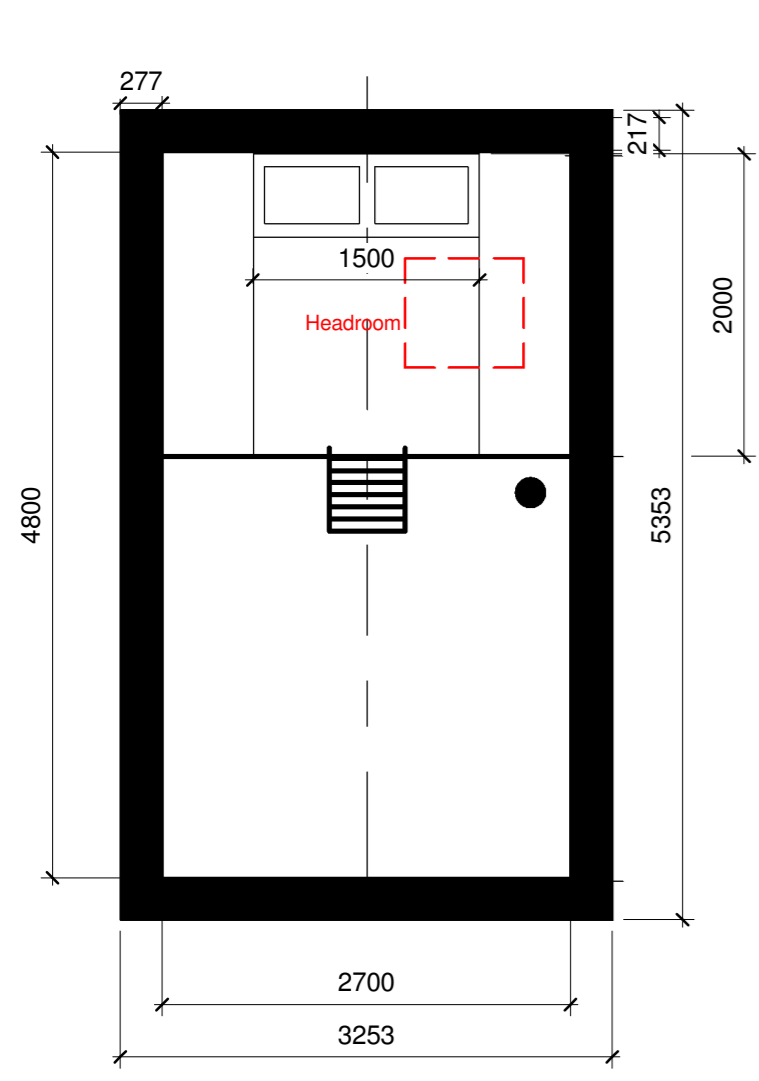


**SLEEPING BALCONY**

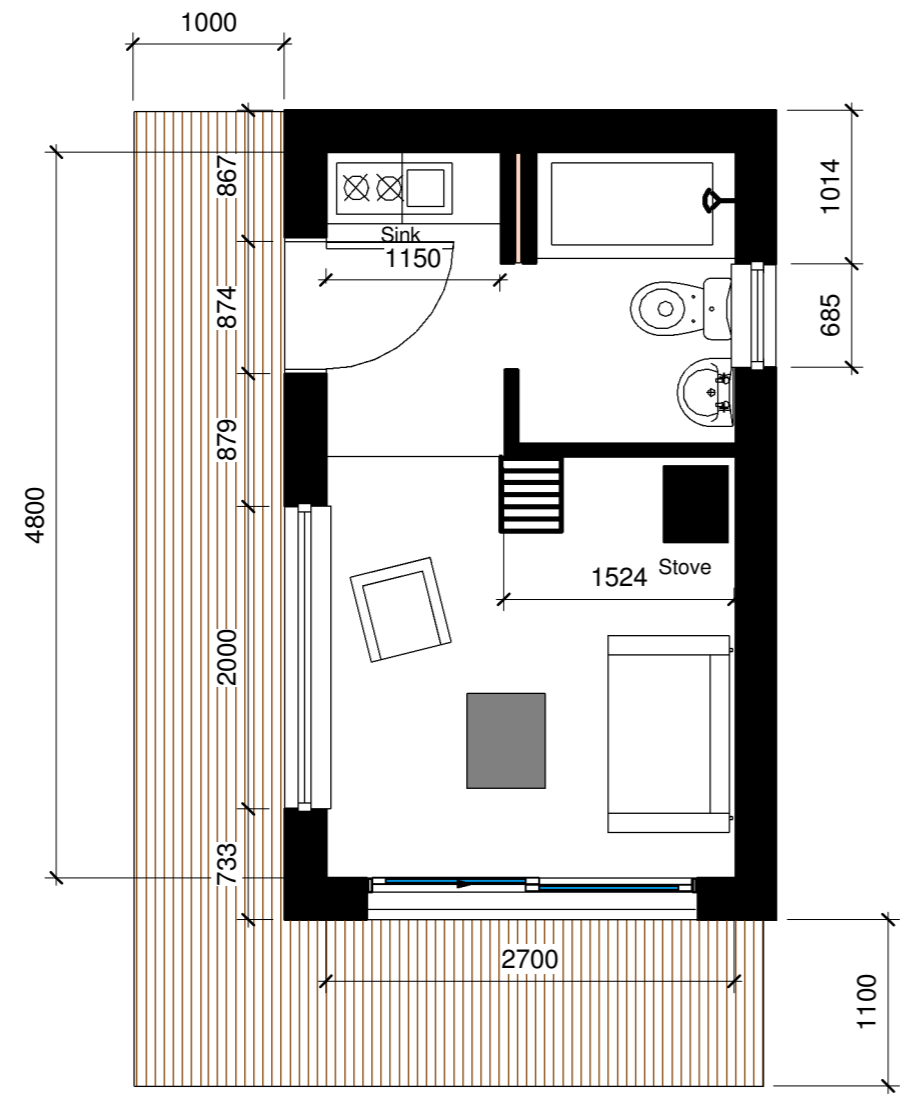

**GROUND FLOOR**

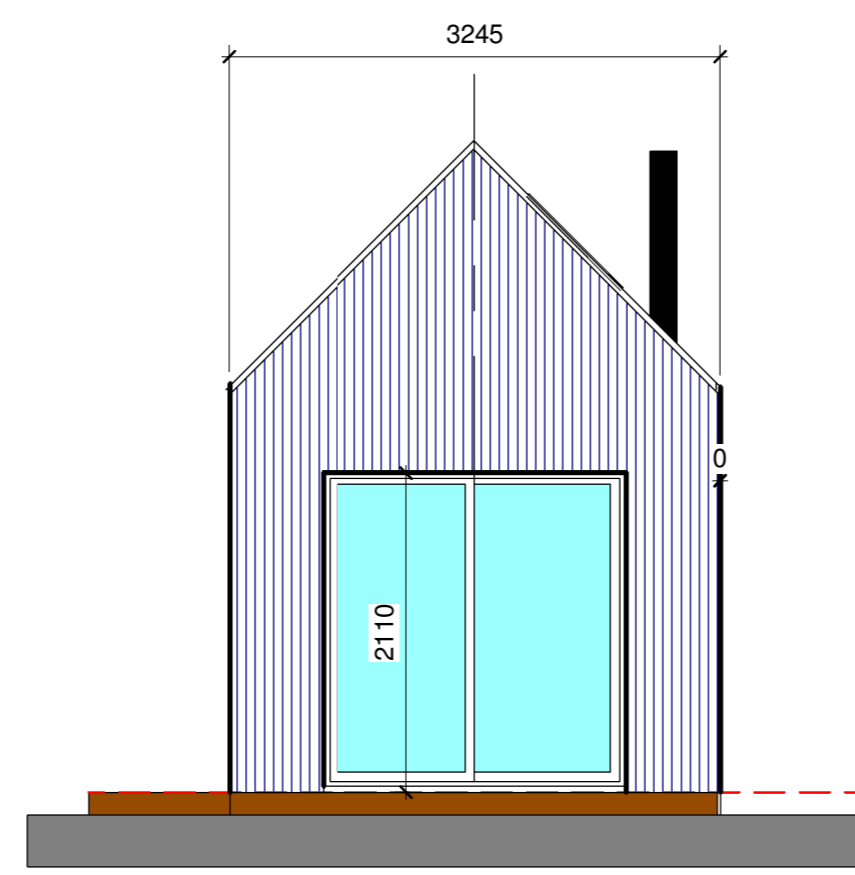

**EAST ELEVATION**

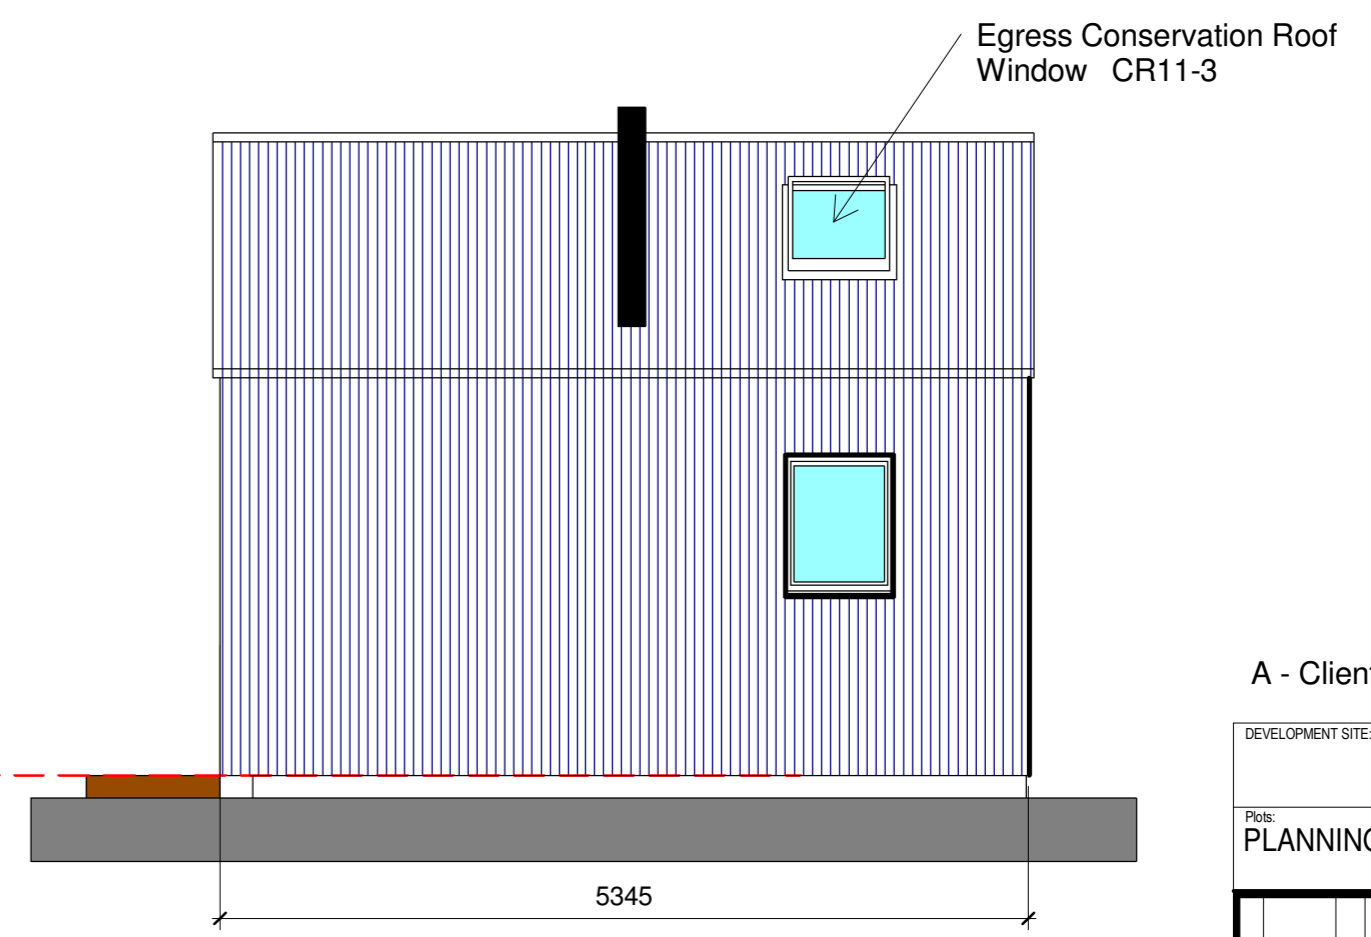

**NORTH ELEVATION**

Finished externally with Corrugated Plastisol coated steel sheet and trim gutters to eaves  
Main access side wall finished in natural Scots Larch.  
Windows will be UPVC and Grey in colour

Colours of the Corrugated sheet (Accord Cladding) will vary and may include:-  
**Juniper Green BS12B29**  
**Anthracite RAL7016**  
**Aged Rust Effect**  
**Slate Blue BS18B29**



**Scale Bar**

A - Client revisions 17/02/21

DEVELOPMENT SITE:			
Plots: PLANNING			
REV	DATE	BY	AMENDMENTS
Brucefield Estate Forestmill, Clackmannan, FK10 3QF			
DATE:	SCALE:	DRAWN BY:	
21/01/2021	1:50	mimc	
DWS TITLE: Client Revised Design			
HOUSE TYPE:			
CONS REFERENCE:			
DRWG No:		REV:	