



Ground Floor Plan

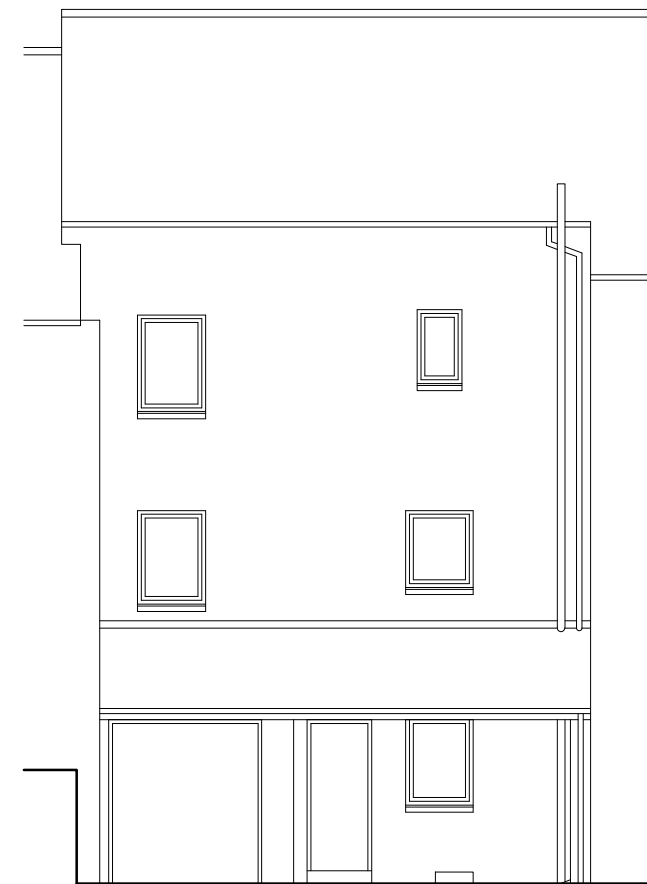

Front Elevation (1:100)

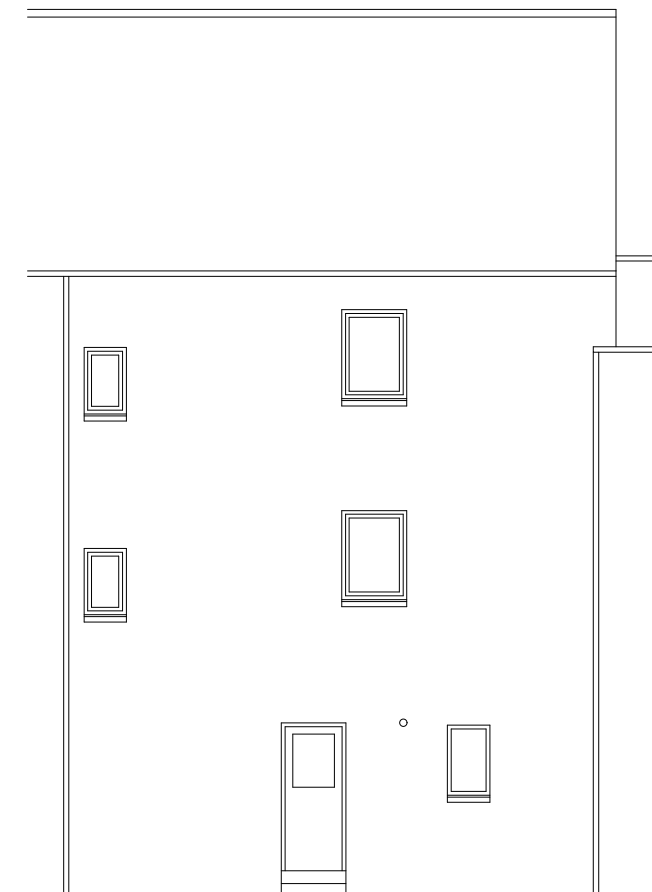

Rear Elevation (1:100)

Mr J Stirrat
 13B Brougham Place
 Hawick

Proposed Alteration and Conversion
 Ground Floor Plan & Elevations
 as Existing

Scale: 1:50 1:100 @A3

Date: December 2020

Drawing No: JS/01