


First Floor Plan

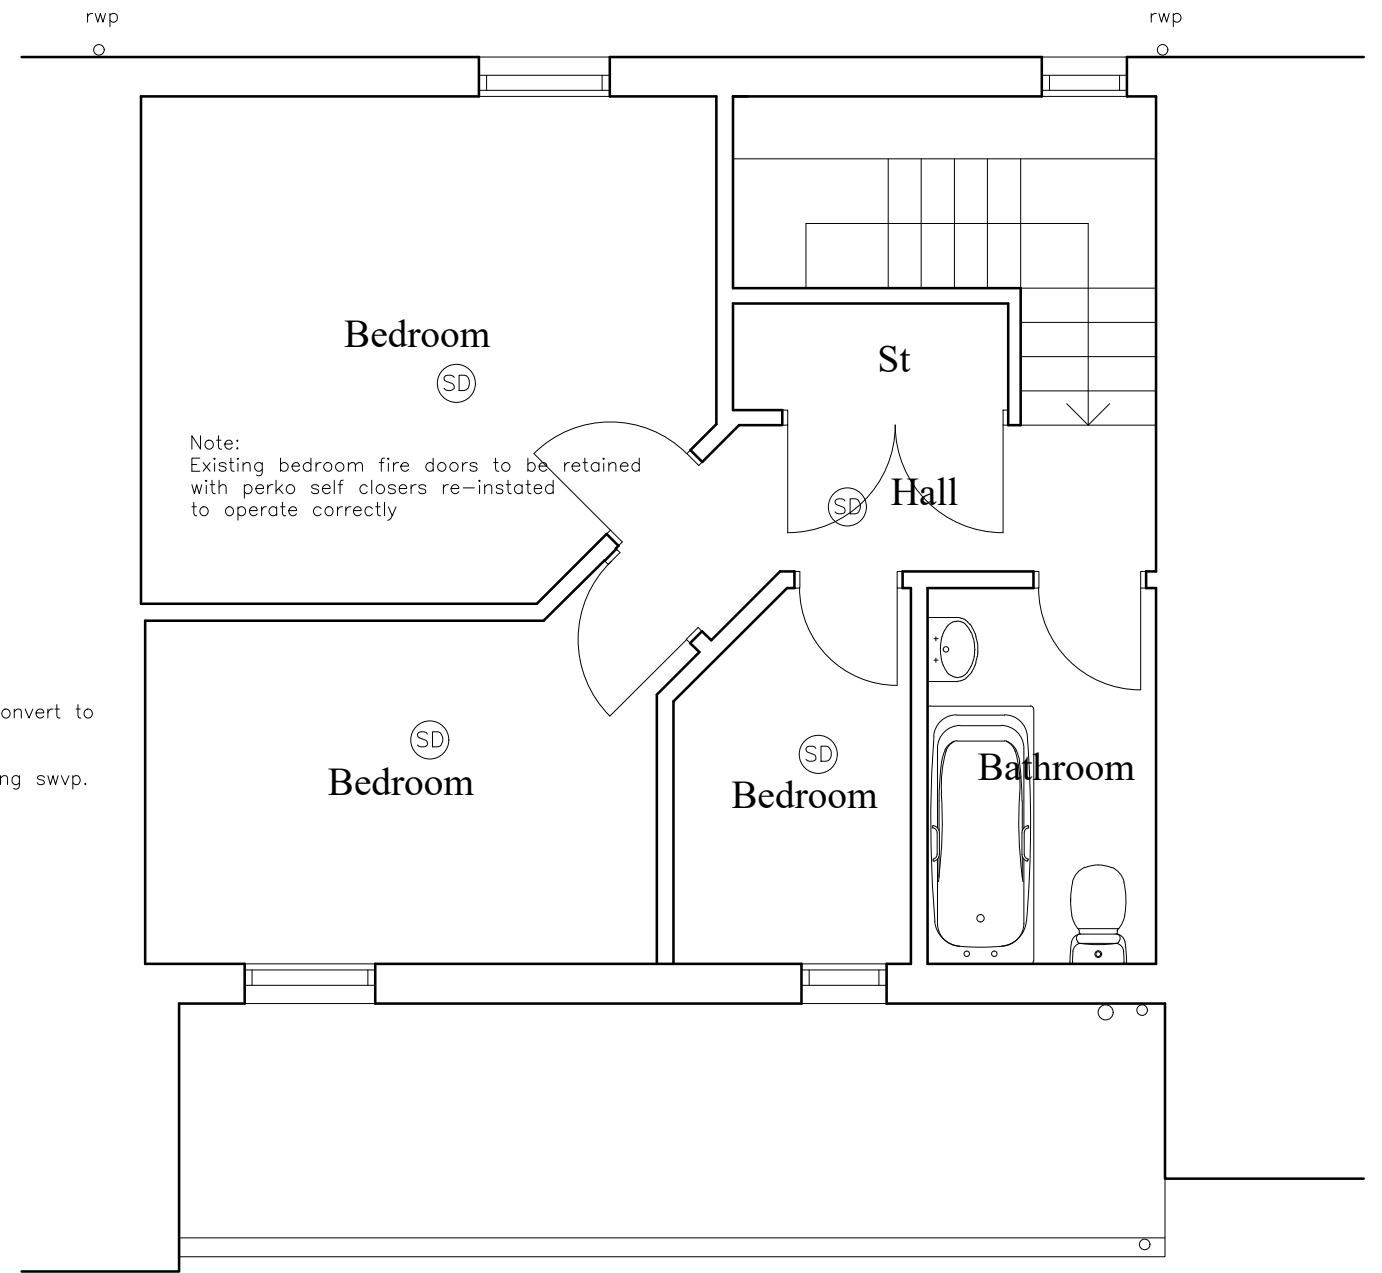

Second Floor Plan

Mr J Stirrat
 13B Brougham Place
 Hawick

Proposed Alteration and Conversion
 First & Second Floor Plans
 as Proposed

Scale: 1:50 @A3

Date: December 2020

Drawing No: JS/04