




PROPOSED FLOOR PLAN & ELEVATIONS FOR GRANNY ANNEX

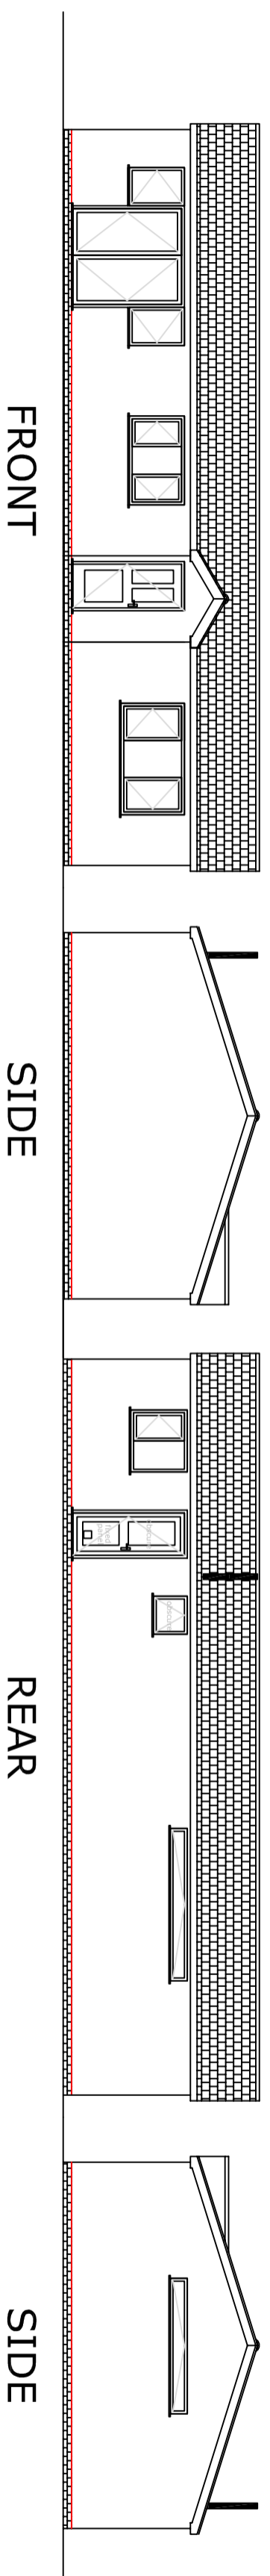

ROOF - Eternit Slate Covering
 WALLS - Render in Cream
 WINDOWS - White Upvc
 EXISTING BOUNDARY - 6ft Timber
 Fence Panels

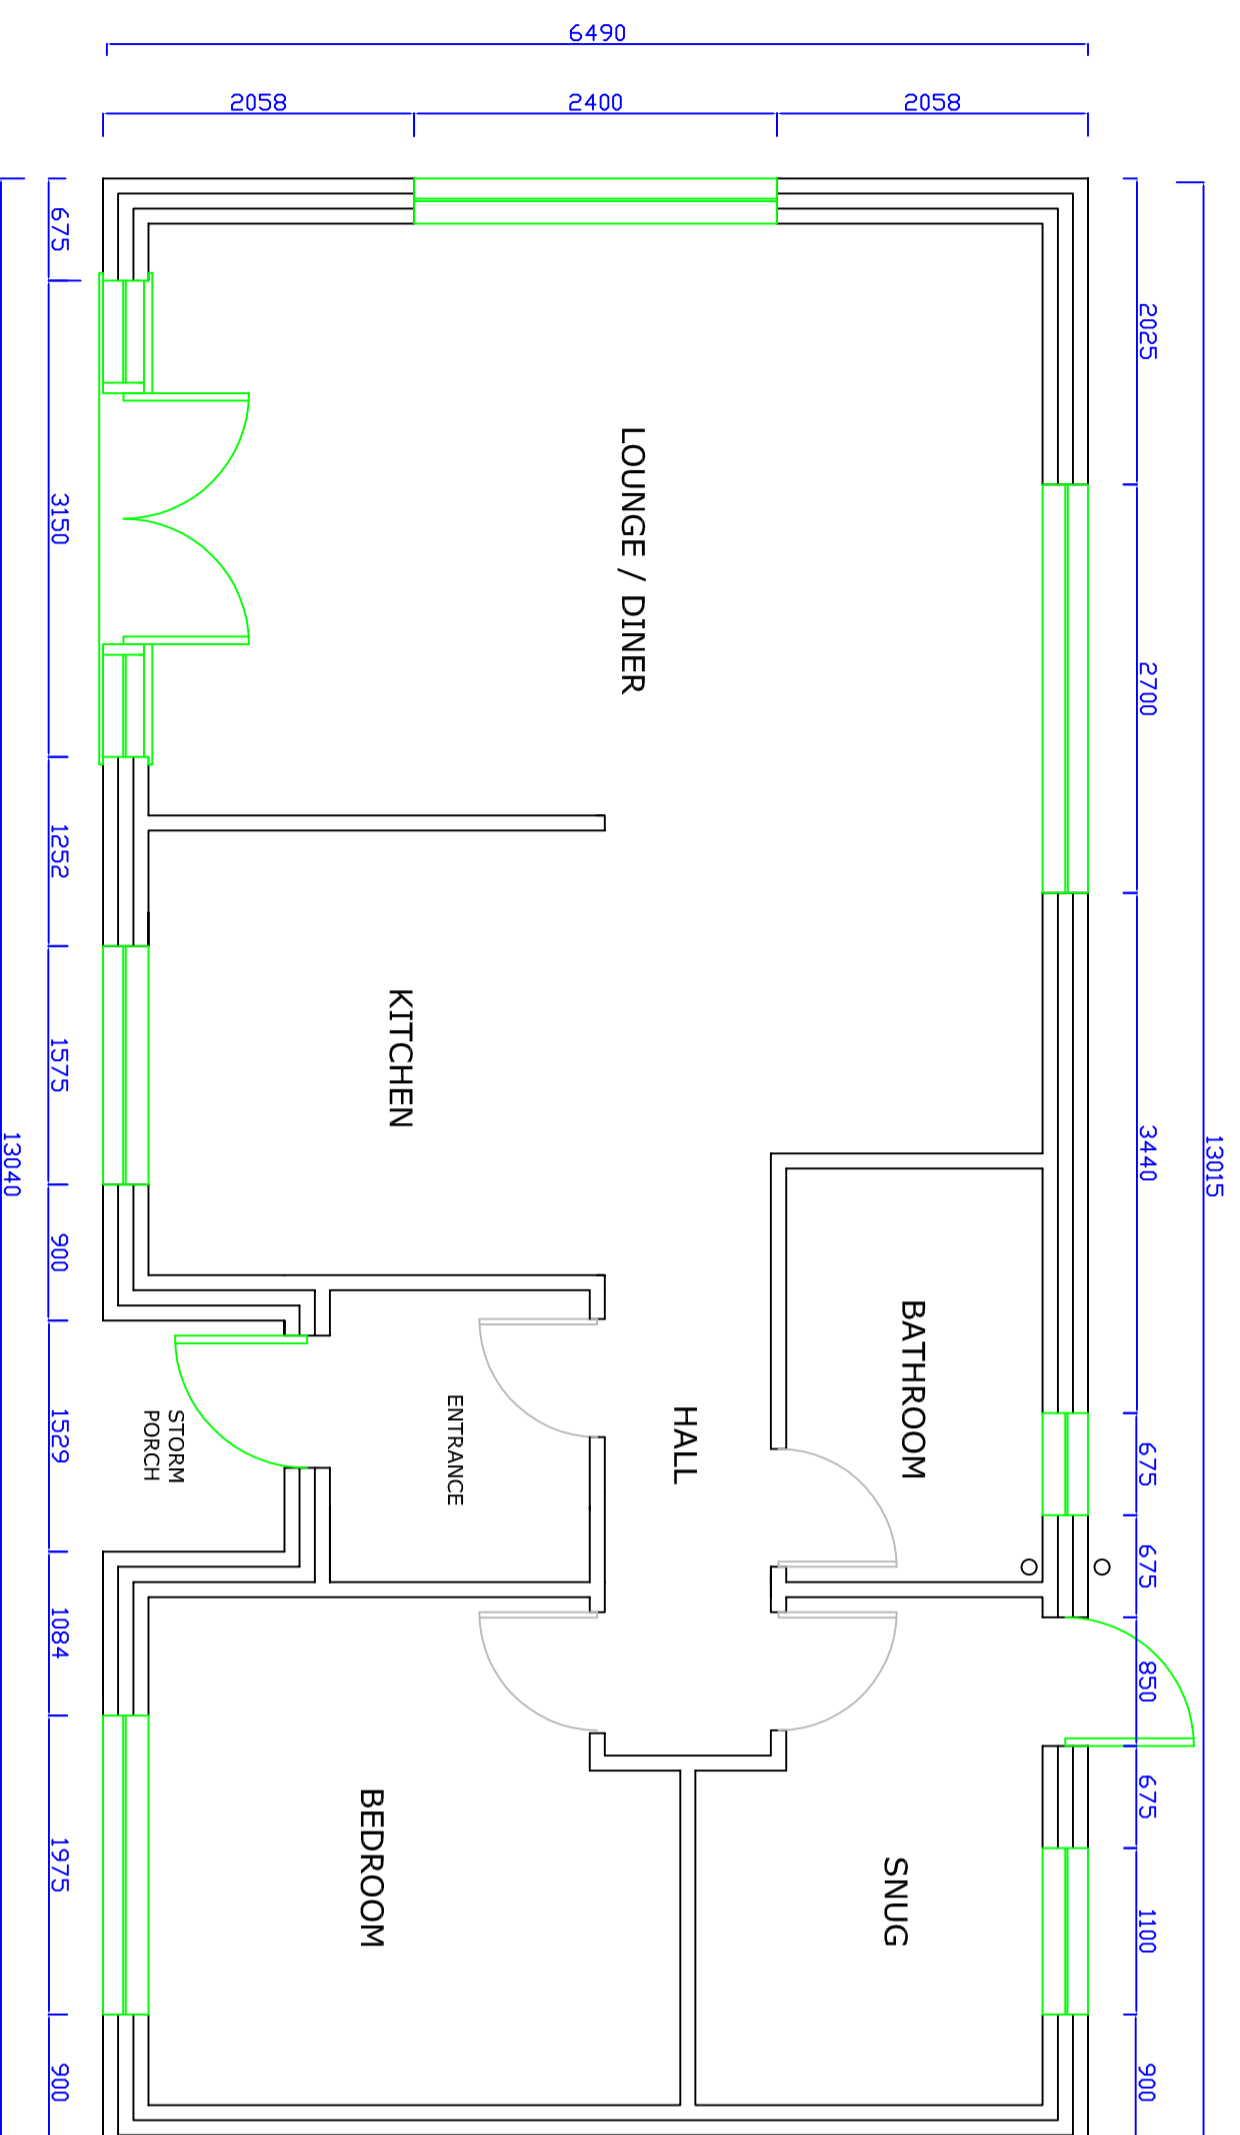

GROUND FLOOR

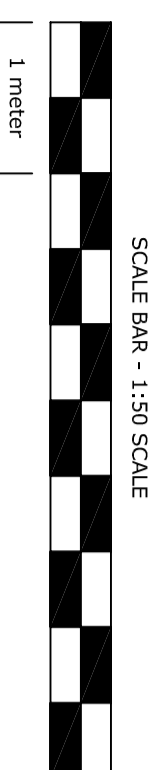

CLIENT	Mr K DERRETT
	3 Wellesley Close, Broadstairs, CT10 2HH
DATE	5/04/2021
JOB DESCRIPTION	Proposed Granny Annex with Independent Wing
SCALE	A2 1:50 & 1:100
DRAWING NO	PL/0221/03
SITE	3 Wellesley Close, Broadstairs, CT10 2HH